



| PLAN                  | BY | DATE | CHECKED BY | DATE |
|-----------------------|----|------|------------|------|
| NO.                   |    |      |            |      |
| NOTEBOOK              |    |      |            |      |
| NO.                   |    |      |            |      |
| Top. Field Chk. Noted |    |      |            |      |
| New Const. Noted      |    |      |            |      |
| Discontinued          |    |      |            |      |
| Plotted               |    |      |            |      |
| Surveyed              |    |      |            |      |

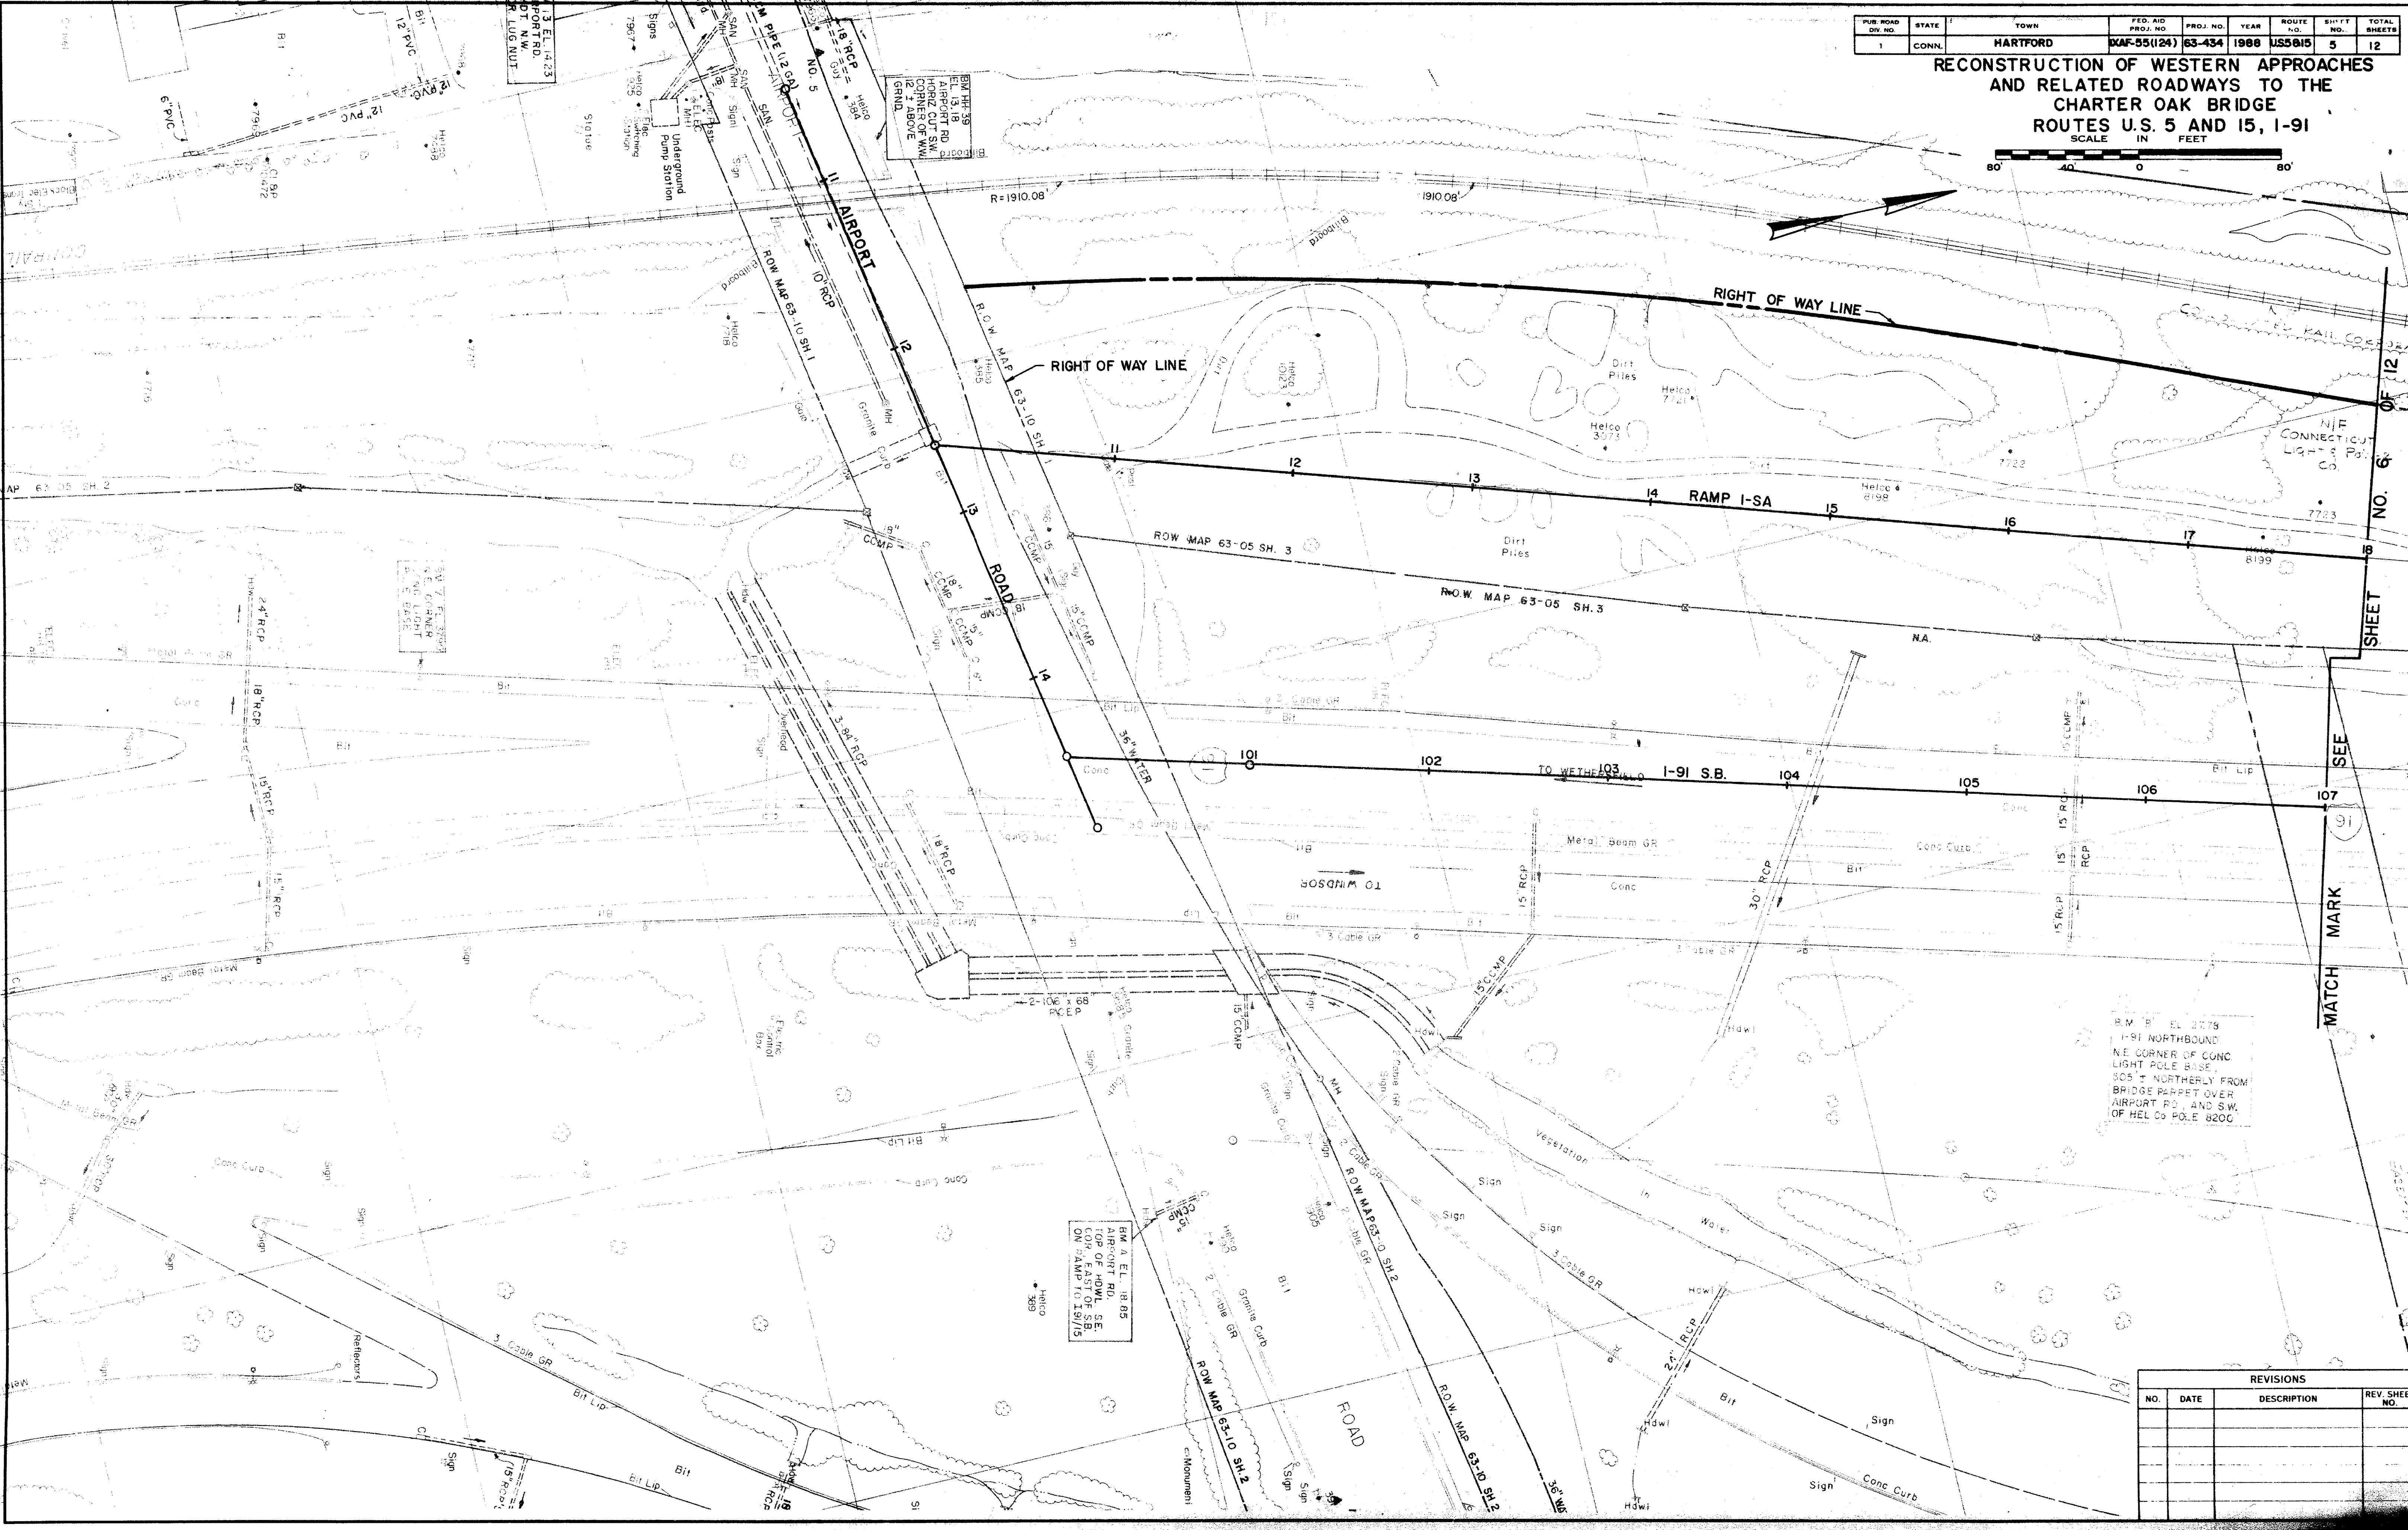

| FILE NO. | STATE | TOWN     | FED. AID PROJ. NO. | PROJ. NO. | YEAR | ROUTE NO. | SHEET NO. | TOTAL SHEETS |
|----------|-------|----------|--------------------|-----------|------|-----------|-----------|--------------|
| 1        | CONN. | HARTFORD | MAF-55(124)        | 63-434    | 1968 | US5815    | 5         | 12           |

RECONSTRUCTION OF WESTERN APPROACHES  
AND RELATED ROADWAYS TO THE  
CHARTER OAK BRIDGE  
ROUTES U.S. 5 AND 15, I-91  

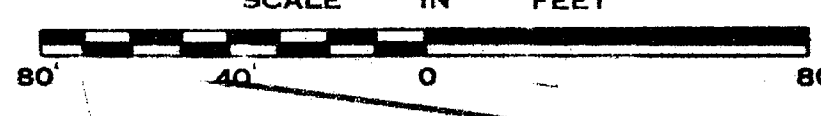

| REVISIONS |      |             |
|-----------|------|-------------|
| NO.       | DATE | DESCRIPTION |
|           |      |             |
|           |      |             |
1729-4