
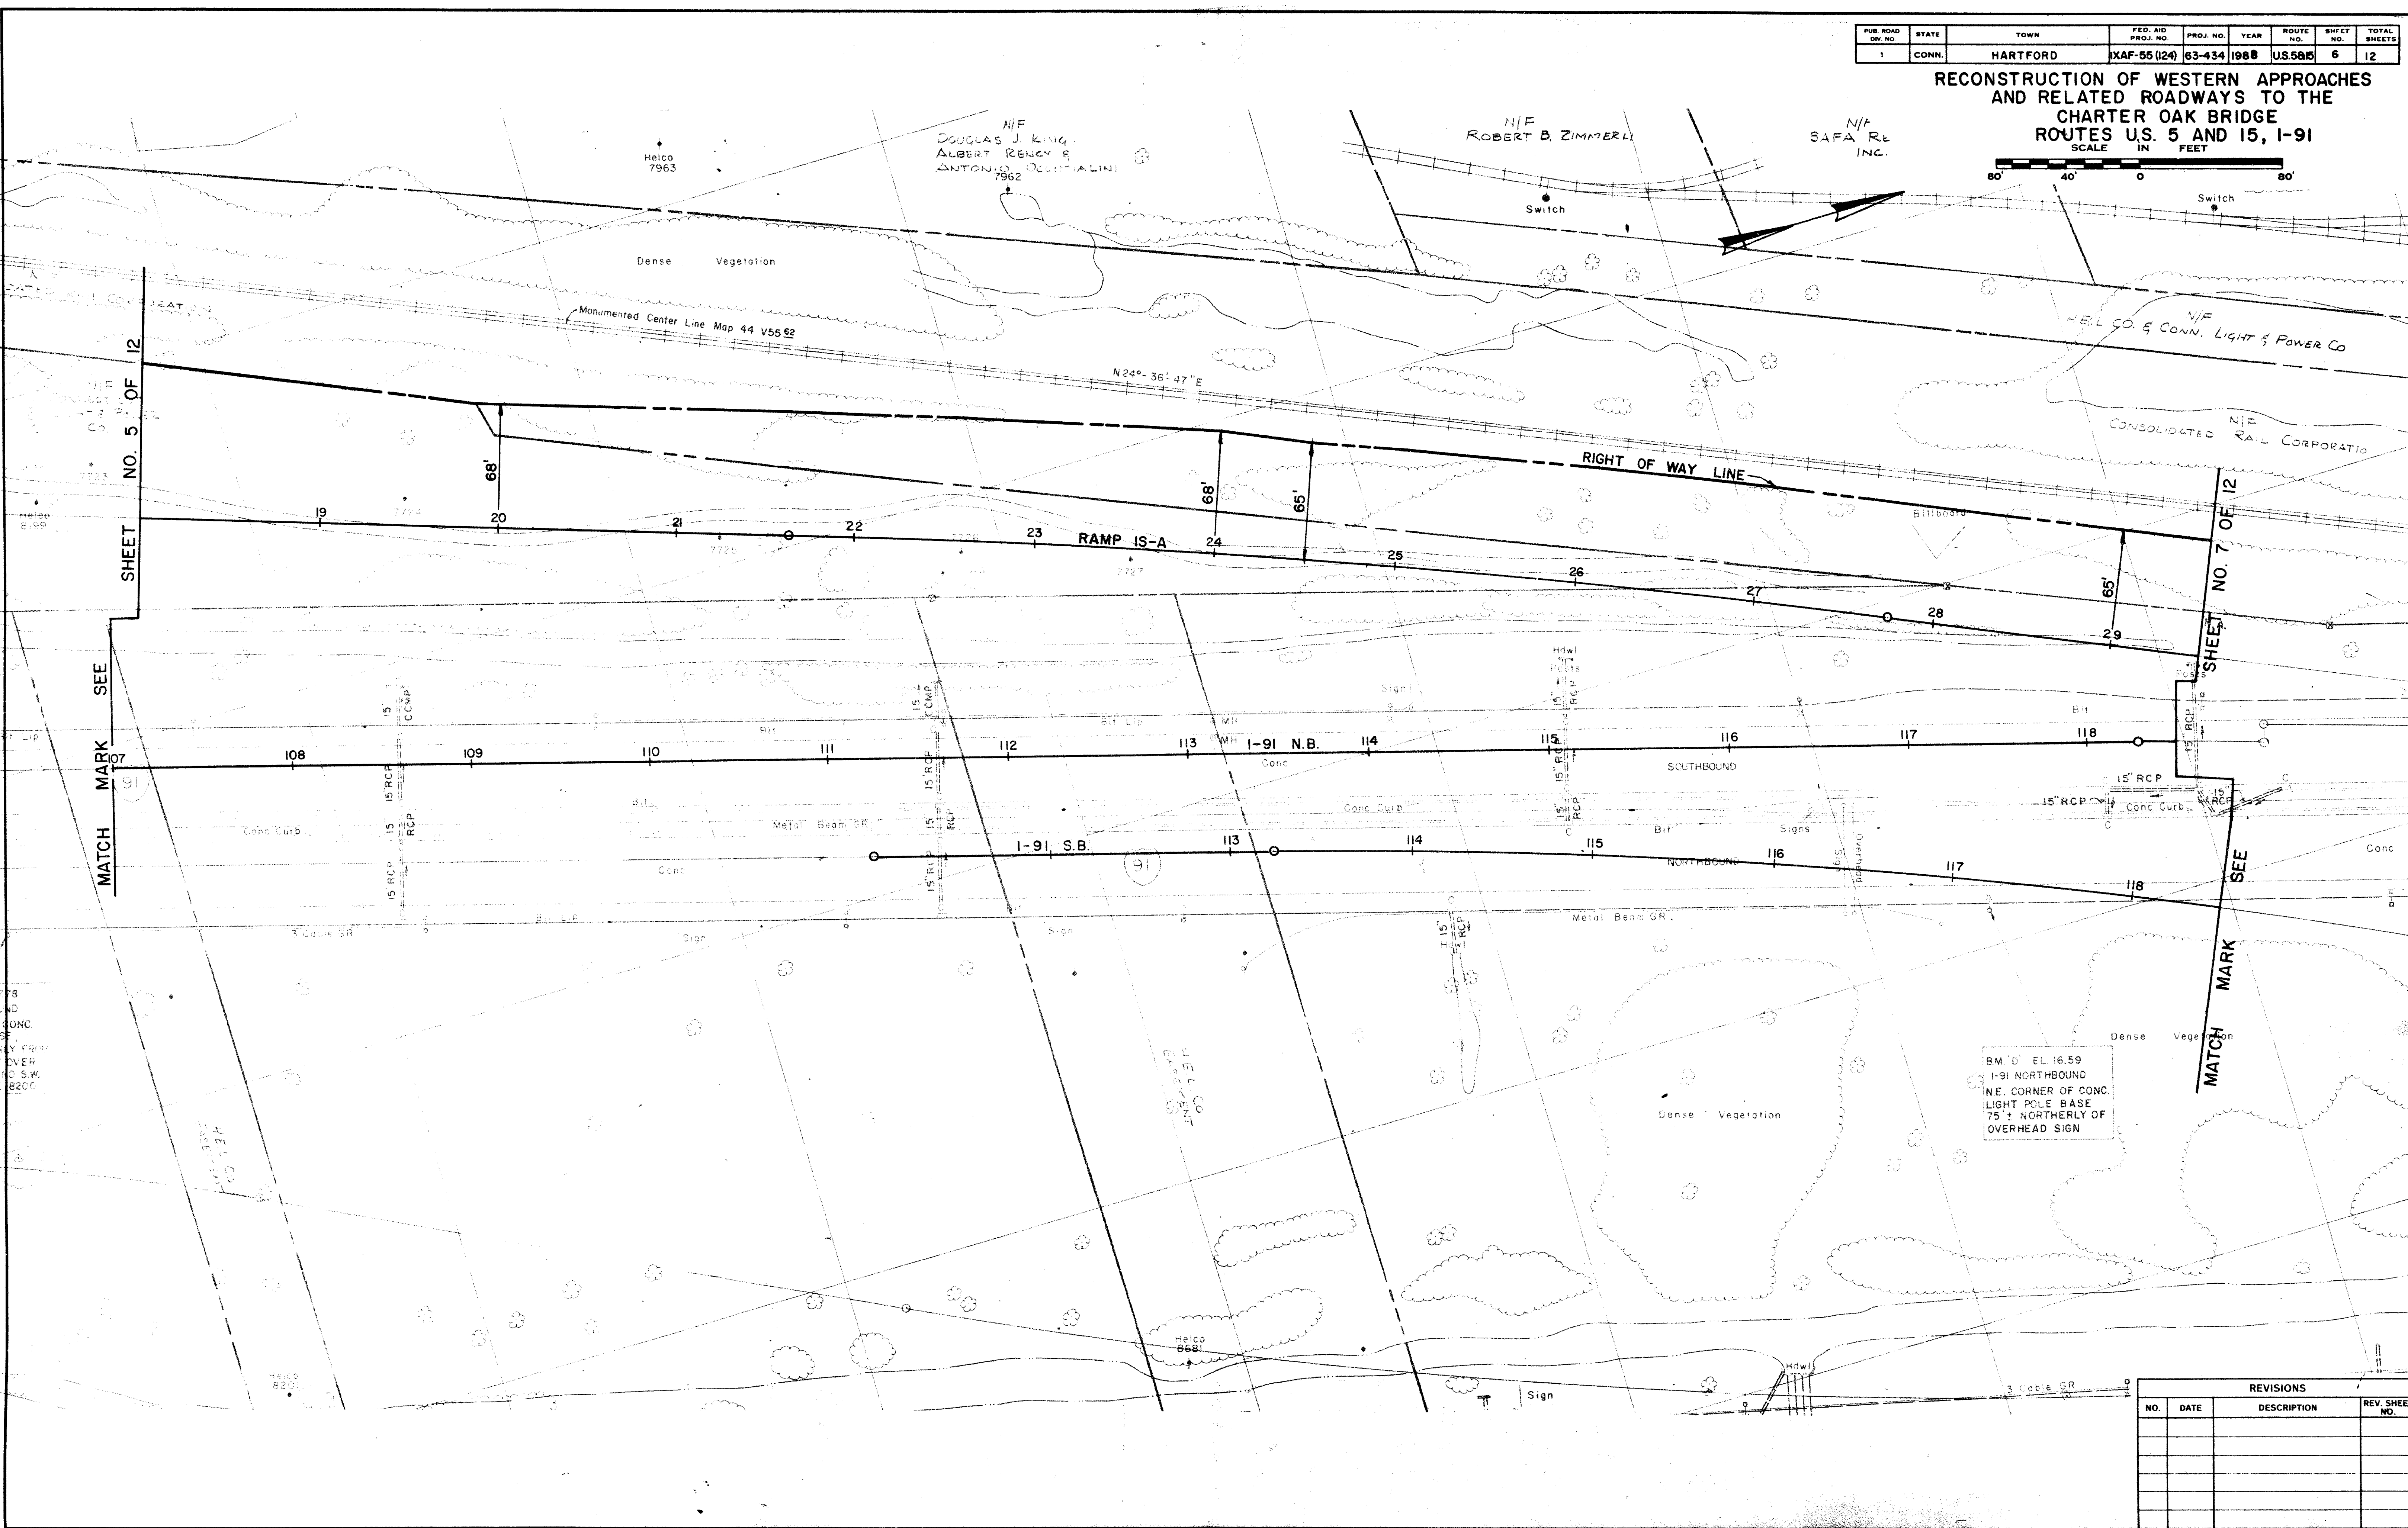


PUB. ROAD DIST. NO.	STATE	TOWN	FED. AID PROJ. NO.	PROJ. NO.	YEAR	ROUTE NO.	SHEET NO.	TOTAL SHEETS
1	CONN.	HARTFORD	XAF-55(24)	63-434	1968	U.S. 5 & 15	6	12

RECONSTRUCTION OF WESTERN APPROACHES
AND RELATED ROADWAYS TO THE
CHARTER OAK BRIDGE
ROUTES U.S. 5 AND 15, I-91
SCALE IN FEET

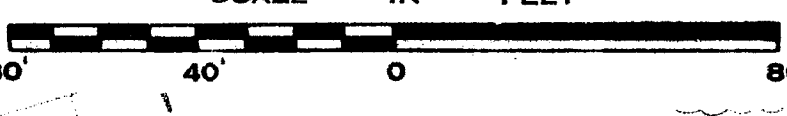


PLAN	BY	DATE	CHECKED BY	DATE
Surveyed				
Traced				
Designed				
New Const. Noted				
Pop. Field Chk. Noted				

NOTEBOOK	NO.

BM 'D' EL. 16.59
I-91 NORTHBOUND
N.E. CORNER OF CONC.
LIGHT POLE BASE
75' ± NORTHERLY OF
OVERHEAD SIGN

REVISIONS			
NO.	DATE	DESCRIPTION	REV. SHEET NO.

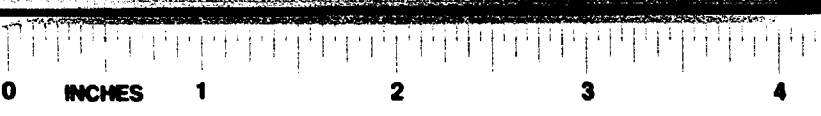

1729
b221