


| PUB. ROAD | STATE | TOWN     | FED. AID    | PROJ. NO. | YEAR | ROUTE     | SHEET | TOTAL |
|-----------|-------|----------|-------------|-----------|------|-----------|-------|-------|
| 1         | CONN. | HARTFORD | XAF-55(124) | 63-434    | 1986 | US 5 & 15 | 10    | 12    |

RECONSTRUCTION OF WESTERN APPROACHES  
AND RELATED ROADWAYS TO THE  
CHARTER OAK BRIDGE  
ROUTES U.S. 5 AND 15, I-91  
SCALE IN FEET

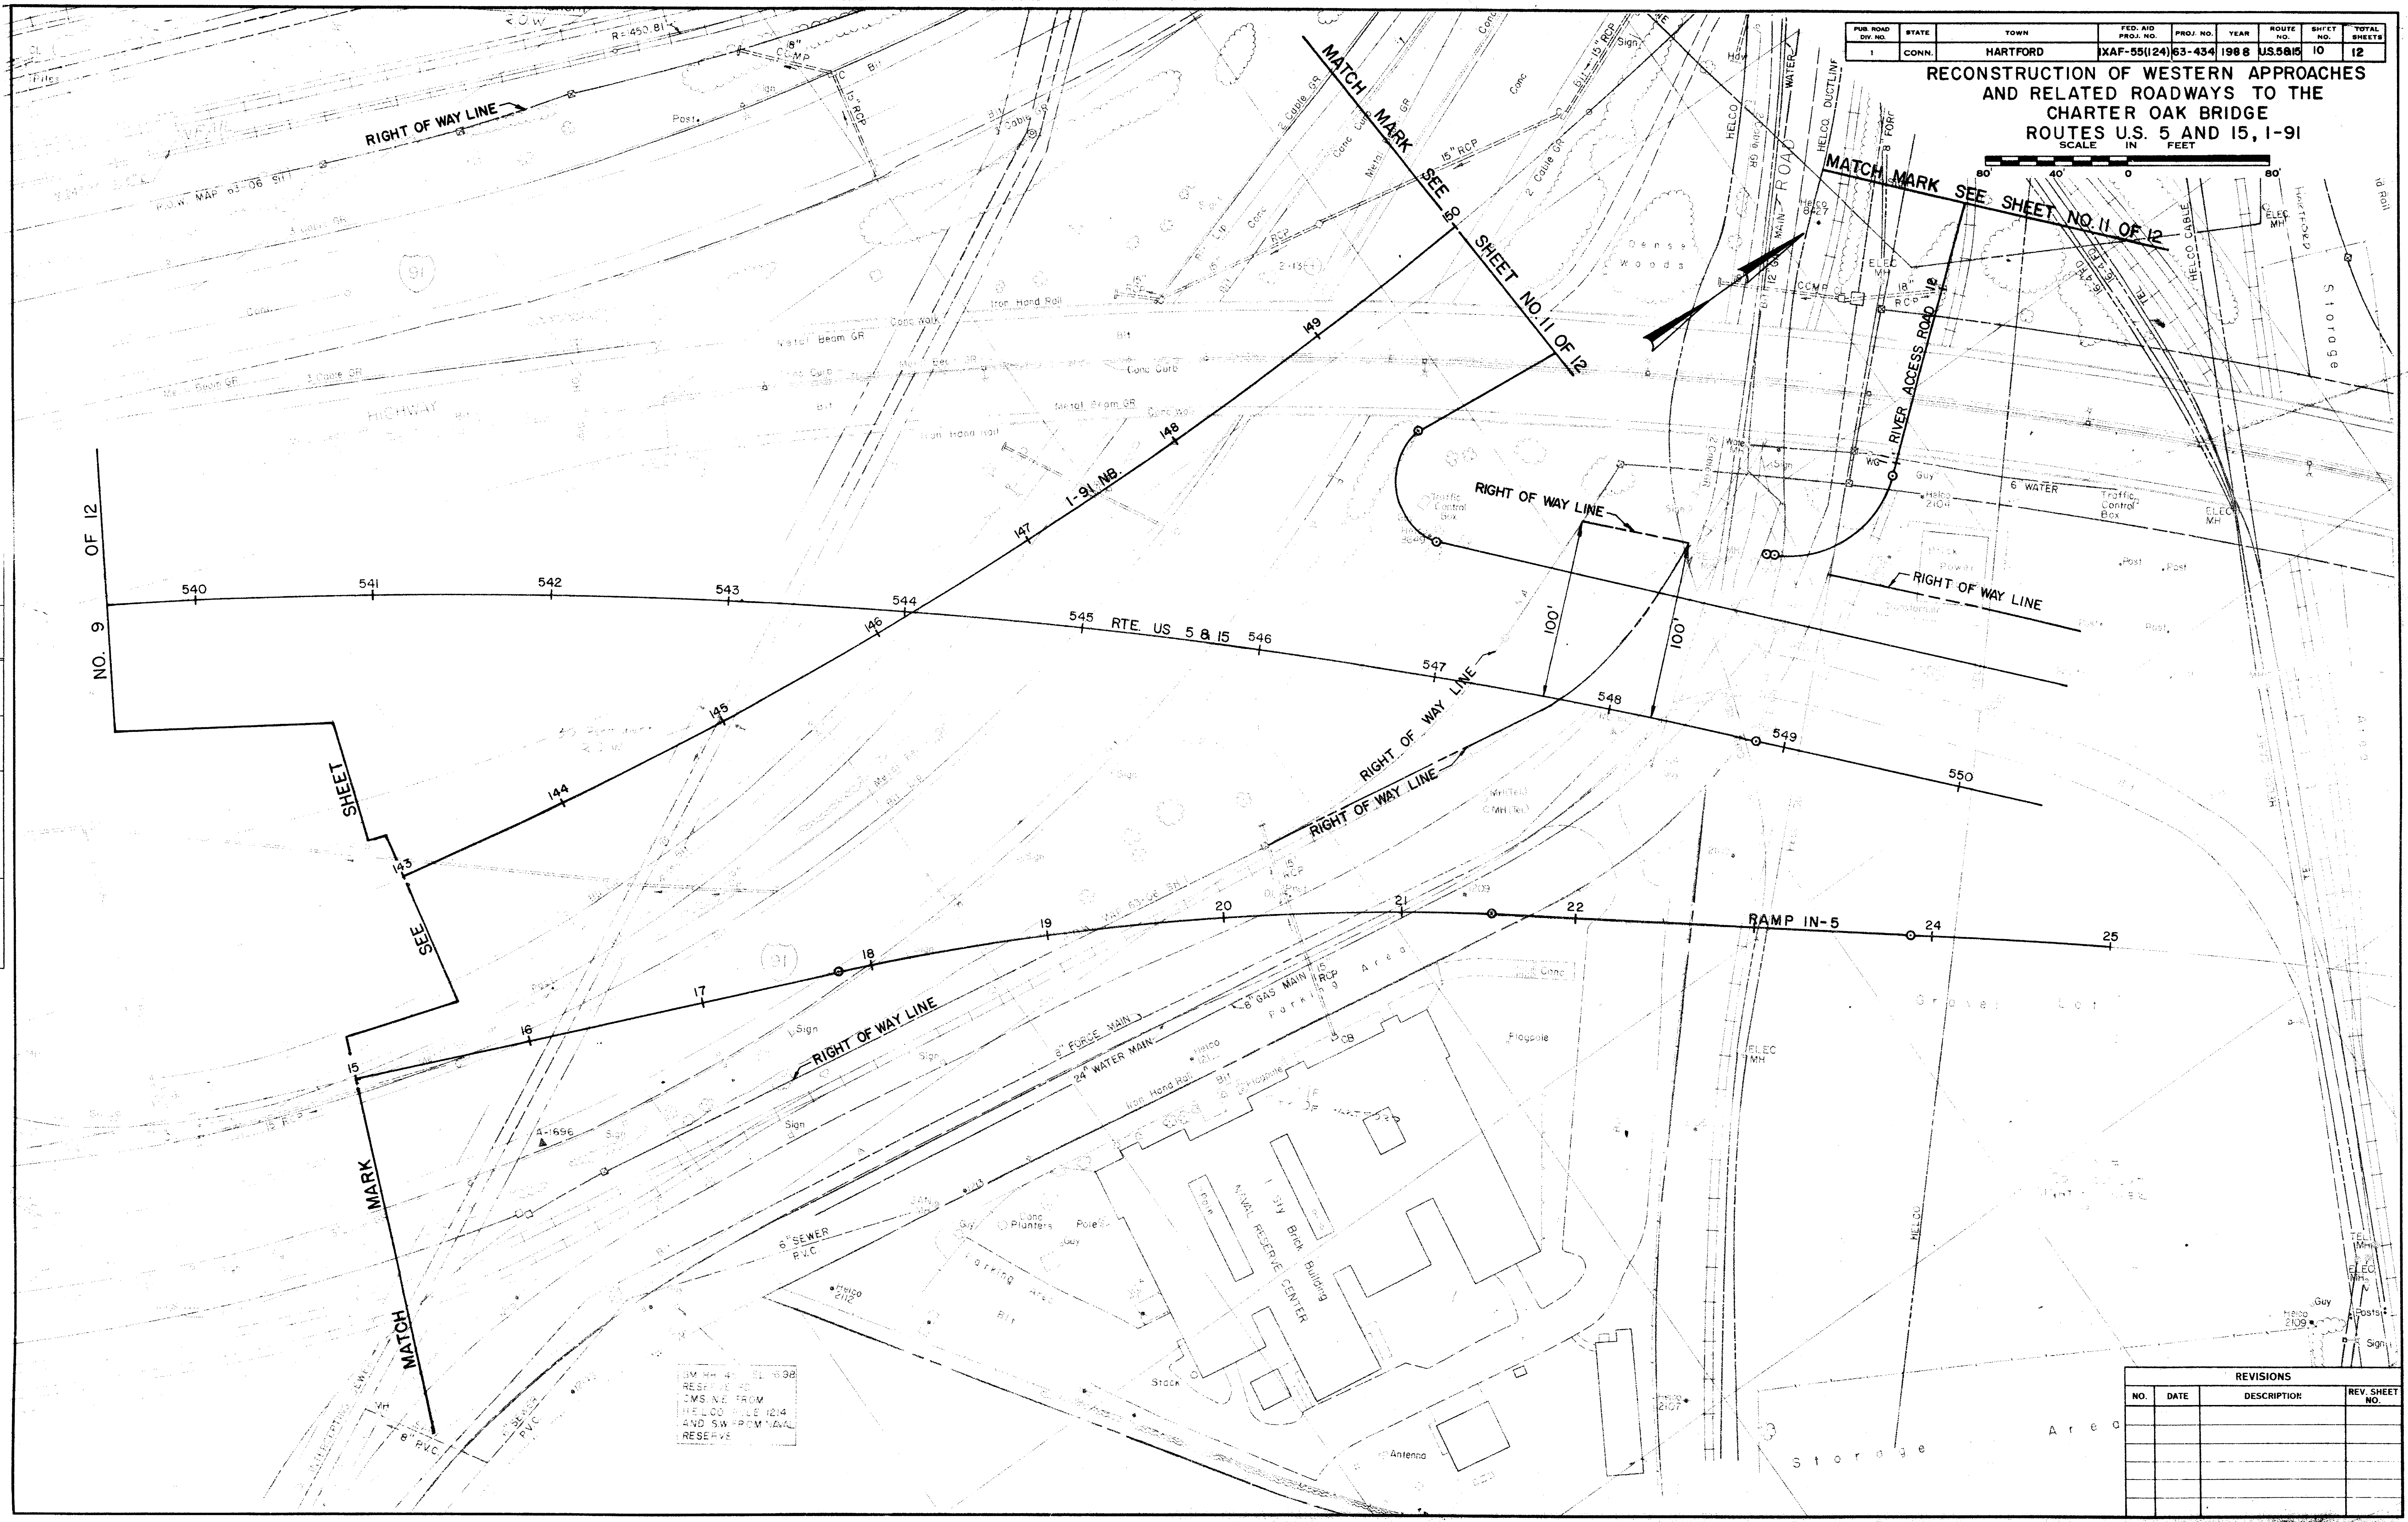

| PLAN                  | BY |
|-----------------------|----|
| Surveyed              |    |
| Plotted               |    |
| Traced                |    |
| New Const. Noted      |    |
| Top. Field Chk. Noted |    |

BY: H. H. 4-1-1988  
RES: H. H. 4-1-1988  
CWS: H. H. 4-1-1988  
H. H. 4-1-1988  
AND SW: H. H. 4-1-1988  
RES: H. H. 4-1-1988

| REVISIONS |      |             |                |
|-----------|------|-------------|----------------|
| NO.       | DATE | DESCRIPTION | REV. SHEET NO. |
|           |      |             |                |
|           |      |             |                |
|           |      |             |                |
|           |      |             |                |