


1731

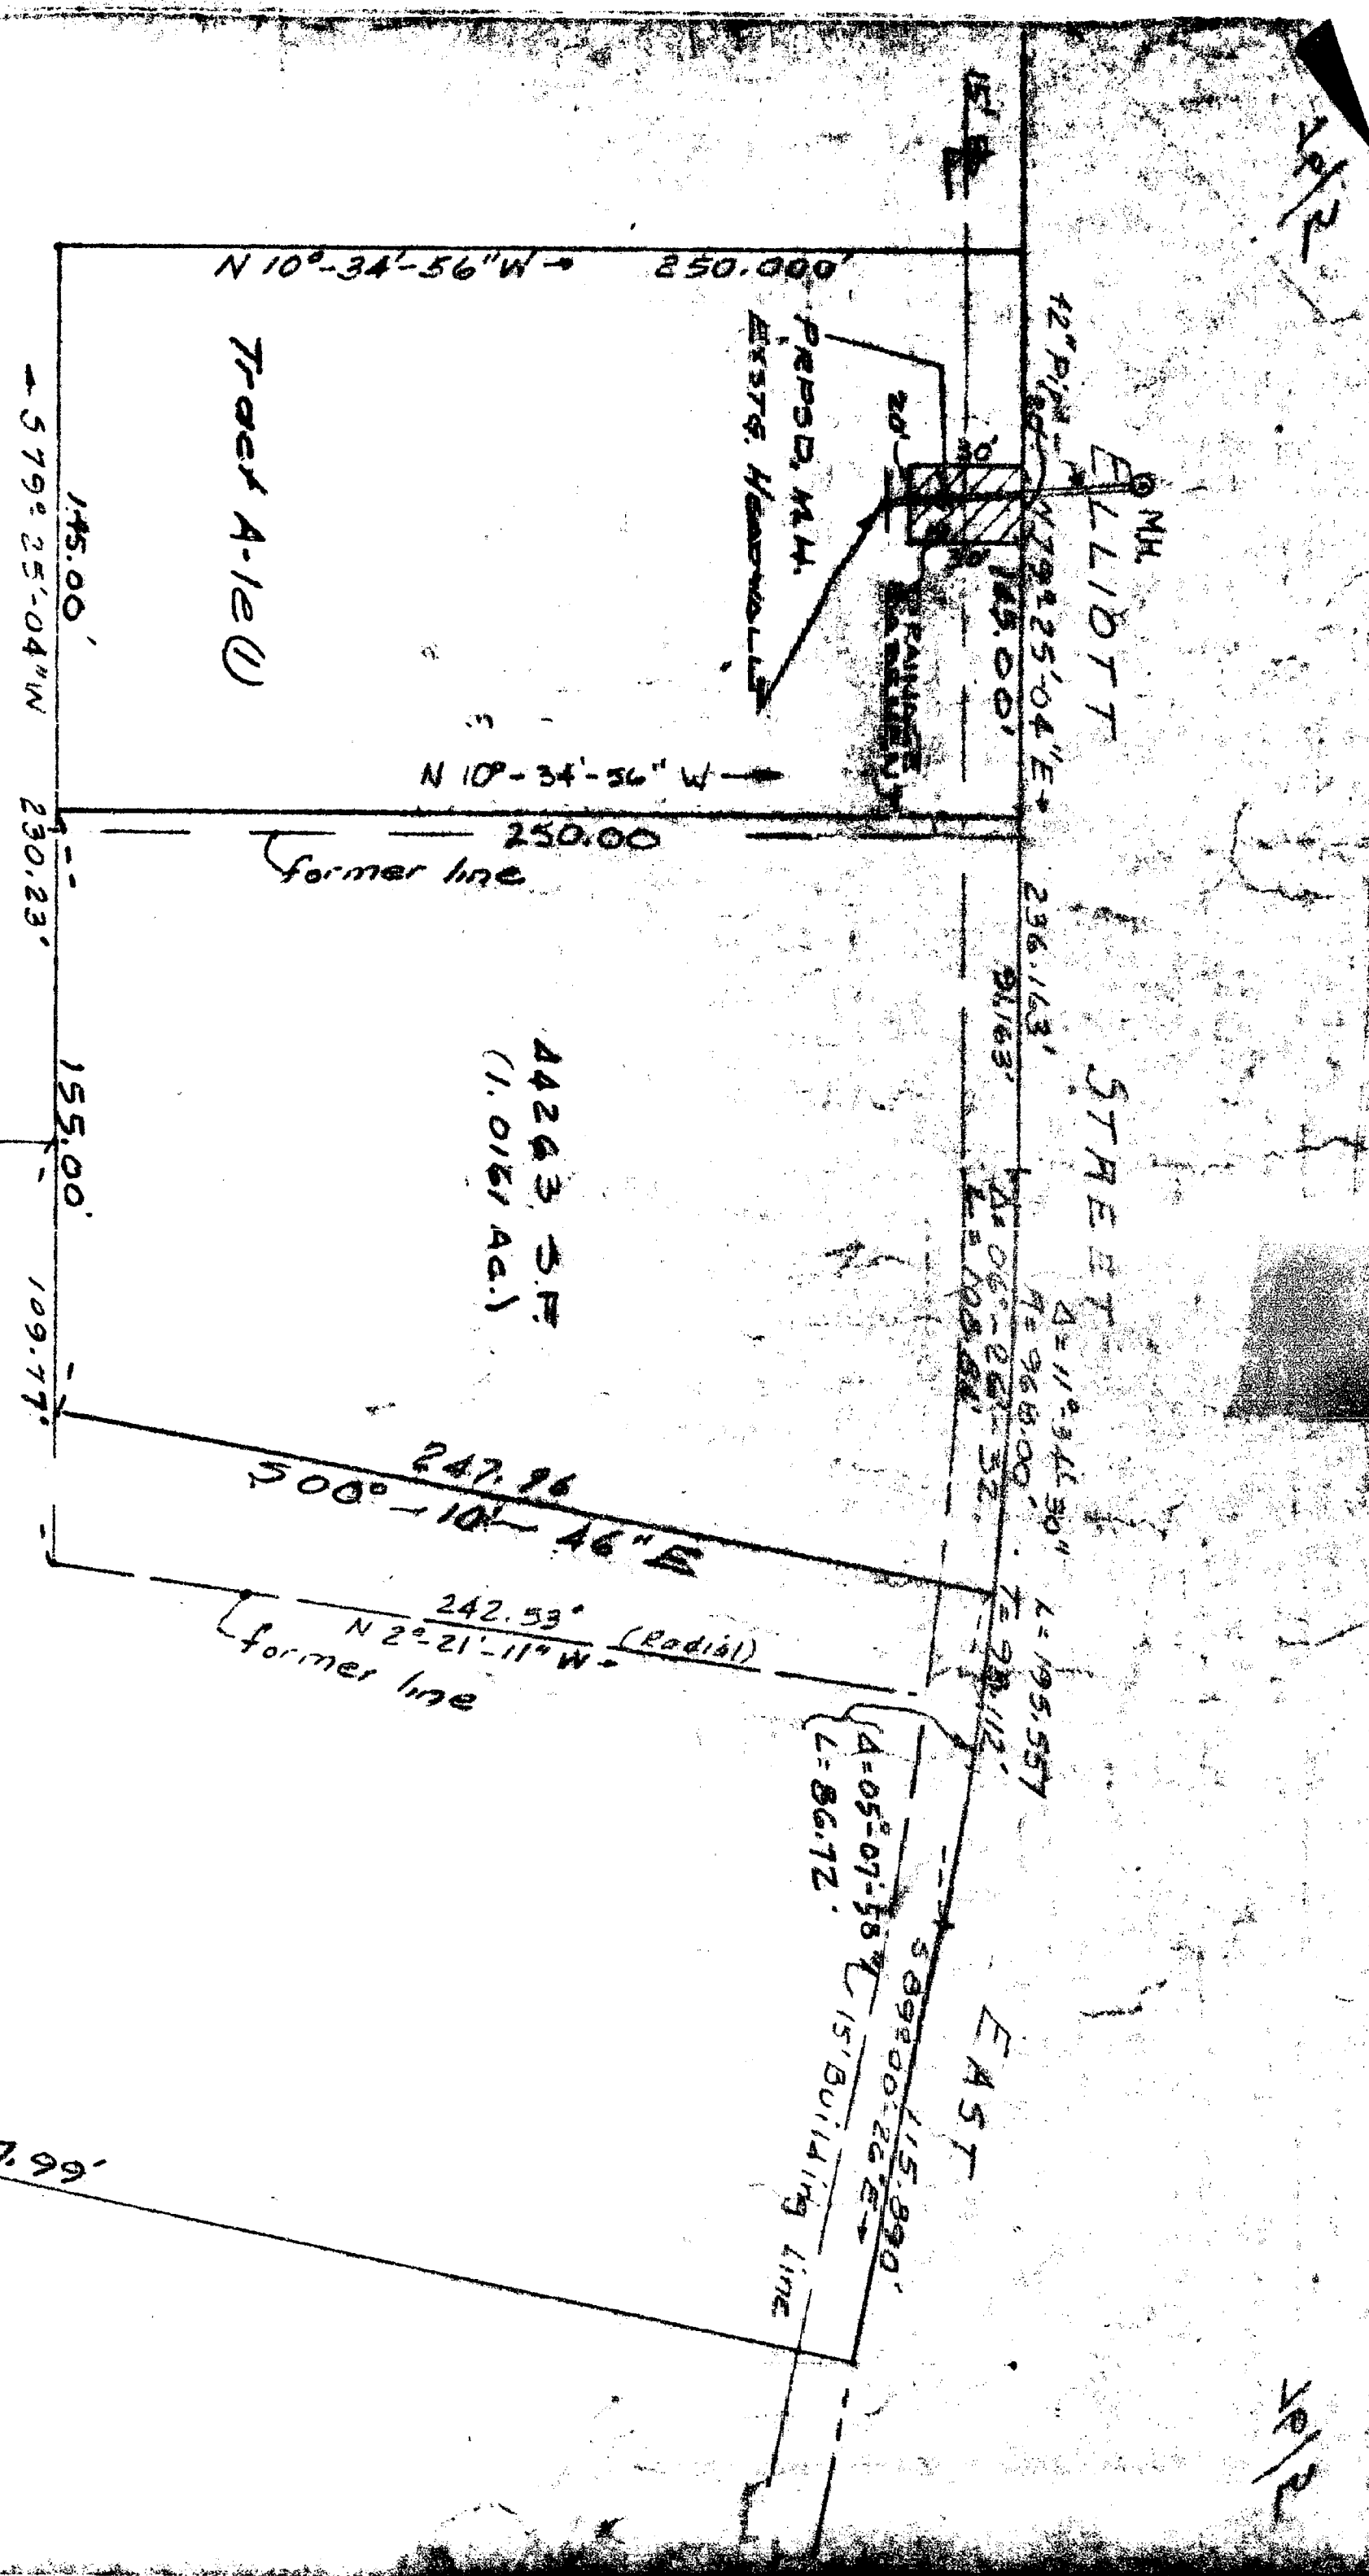

TRACT A-1C

92,990.94 S.F.
2.135 Acres


TRACT A-1A
M/T H-1-G

The portion of Elliott St. East shown on this plan is an established public street of the City of Hartford, Conn.

Date 11/14/83 City Engineer William Blum


RECEIVED BY
JUN 10 3 09 PM '88
TOWN & CITY CLERK
HARTFORD
VOL. _____ PAGE _____

TRACT A-1E
M/T Beauty Enterprises

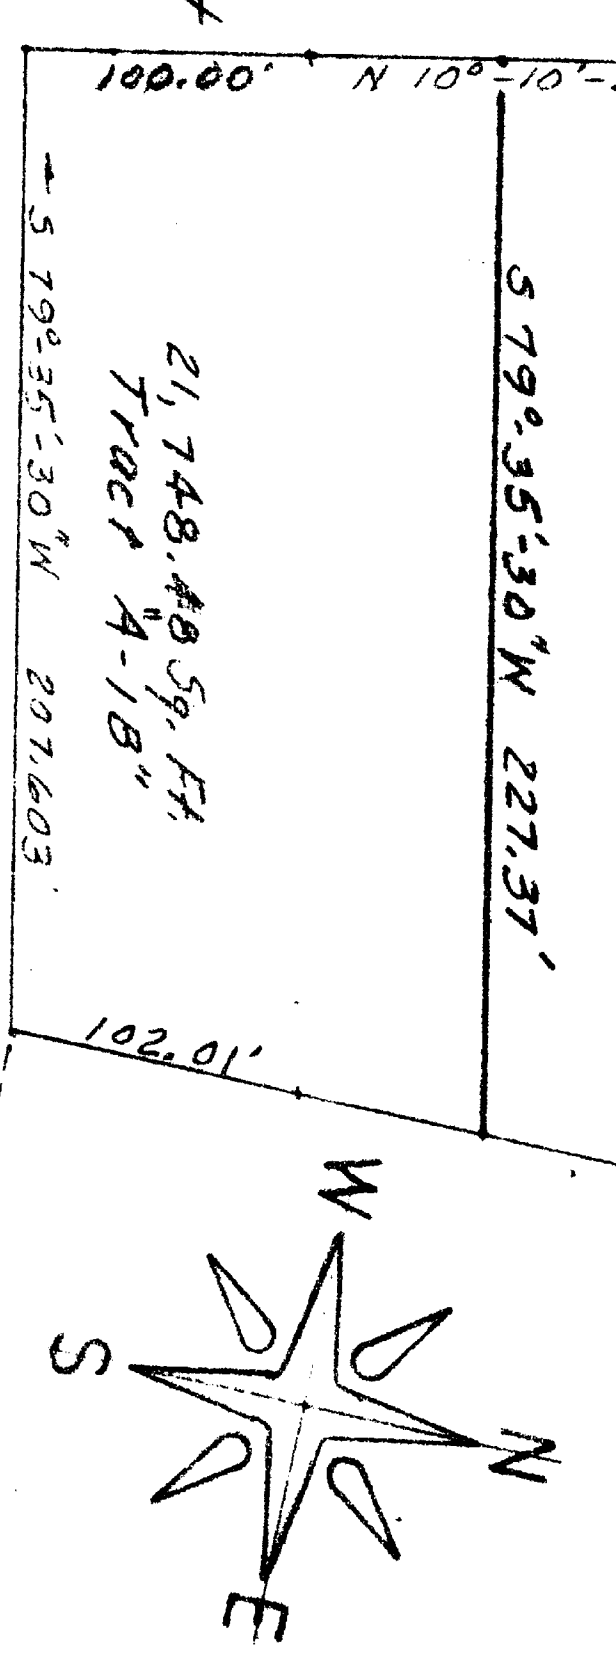

21,748.49 S.F.
TRACT A-1B

I hereby certify that this map and survey were prepared in accordance with the standards of a Class 2 survey as defined in the Code of Practice for Standards of Accuracy of Surveys and Maps, adopted December 10, 1975, as amended by the Connecticut Association of Land Surveyors, Inc.

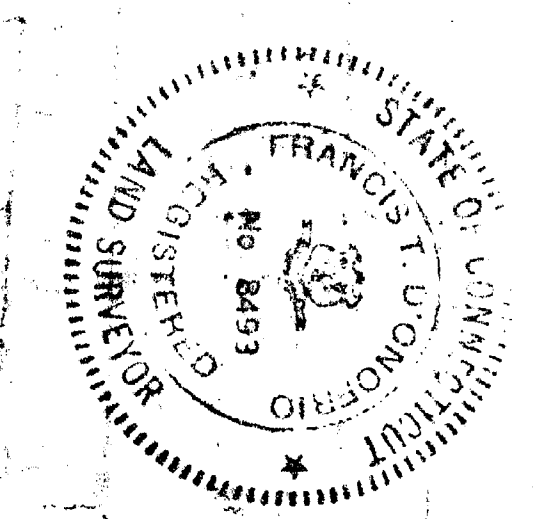

NOTE: DRAINAGE ELEVATION IS IN FEET OF CITY OF HARTFORD
Revised 9/12/84, 10/24/84
Revised 5/25/88, 10/24/88
A-1C by 0604/85, 12/04/85

1731 70

1731
EASI FILE CORP. IRVINE, CA
EPM 34