

NOTE:

Perimeter survey based on map entitled: "North Meadows Project Map Showing Tract E-2-4 on Weston Street and West Service Road in Hartford, Connecticut Scale 1"=100' Jan. 1981 Daybook # 010725 Revised 12/10/88 Phase Additions 12/10/88 and coordinates on N.D.C. system.
Taking Lines of West Service Road are based on maps entitled: "Town of Hartford Map Showing Land Acquired from City of Hartford by the State of Connecticut Widening of Interstate Route 81 (limited access highway) Scale 1"=40' January 1985" and "Reconstruction of I-91 Fed. Aid Proj. No. I-91-3(120) 98 Proj. No. 63-208 Year 1980 Sheet No. 9 107 & 117 and coordinates on C.B.S. system.
Mathematical discrepancies were found in the last two mentioned maps. Adjustments made to eliminate discrepancies require approval by the Connecticut Department of Transportation.

Tract E-2-4



Tract E-2-5
Phase I

EXIST. BLDG.

Lot 'A'
Area = 119 142 s.f.
(2.735acr.)

Lot 'B'
Area = 87 121 s.f.
(2.000acr.)

City of Hartford
N/F

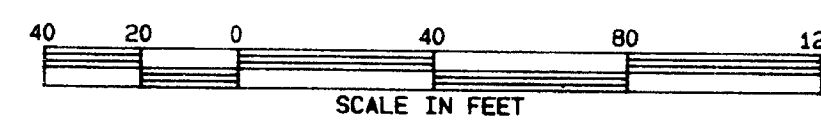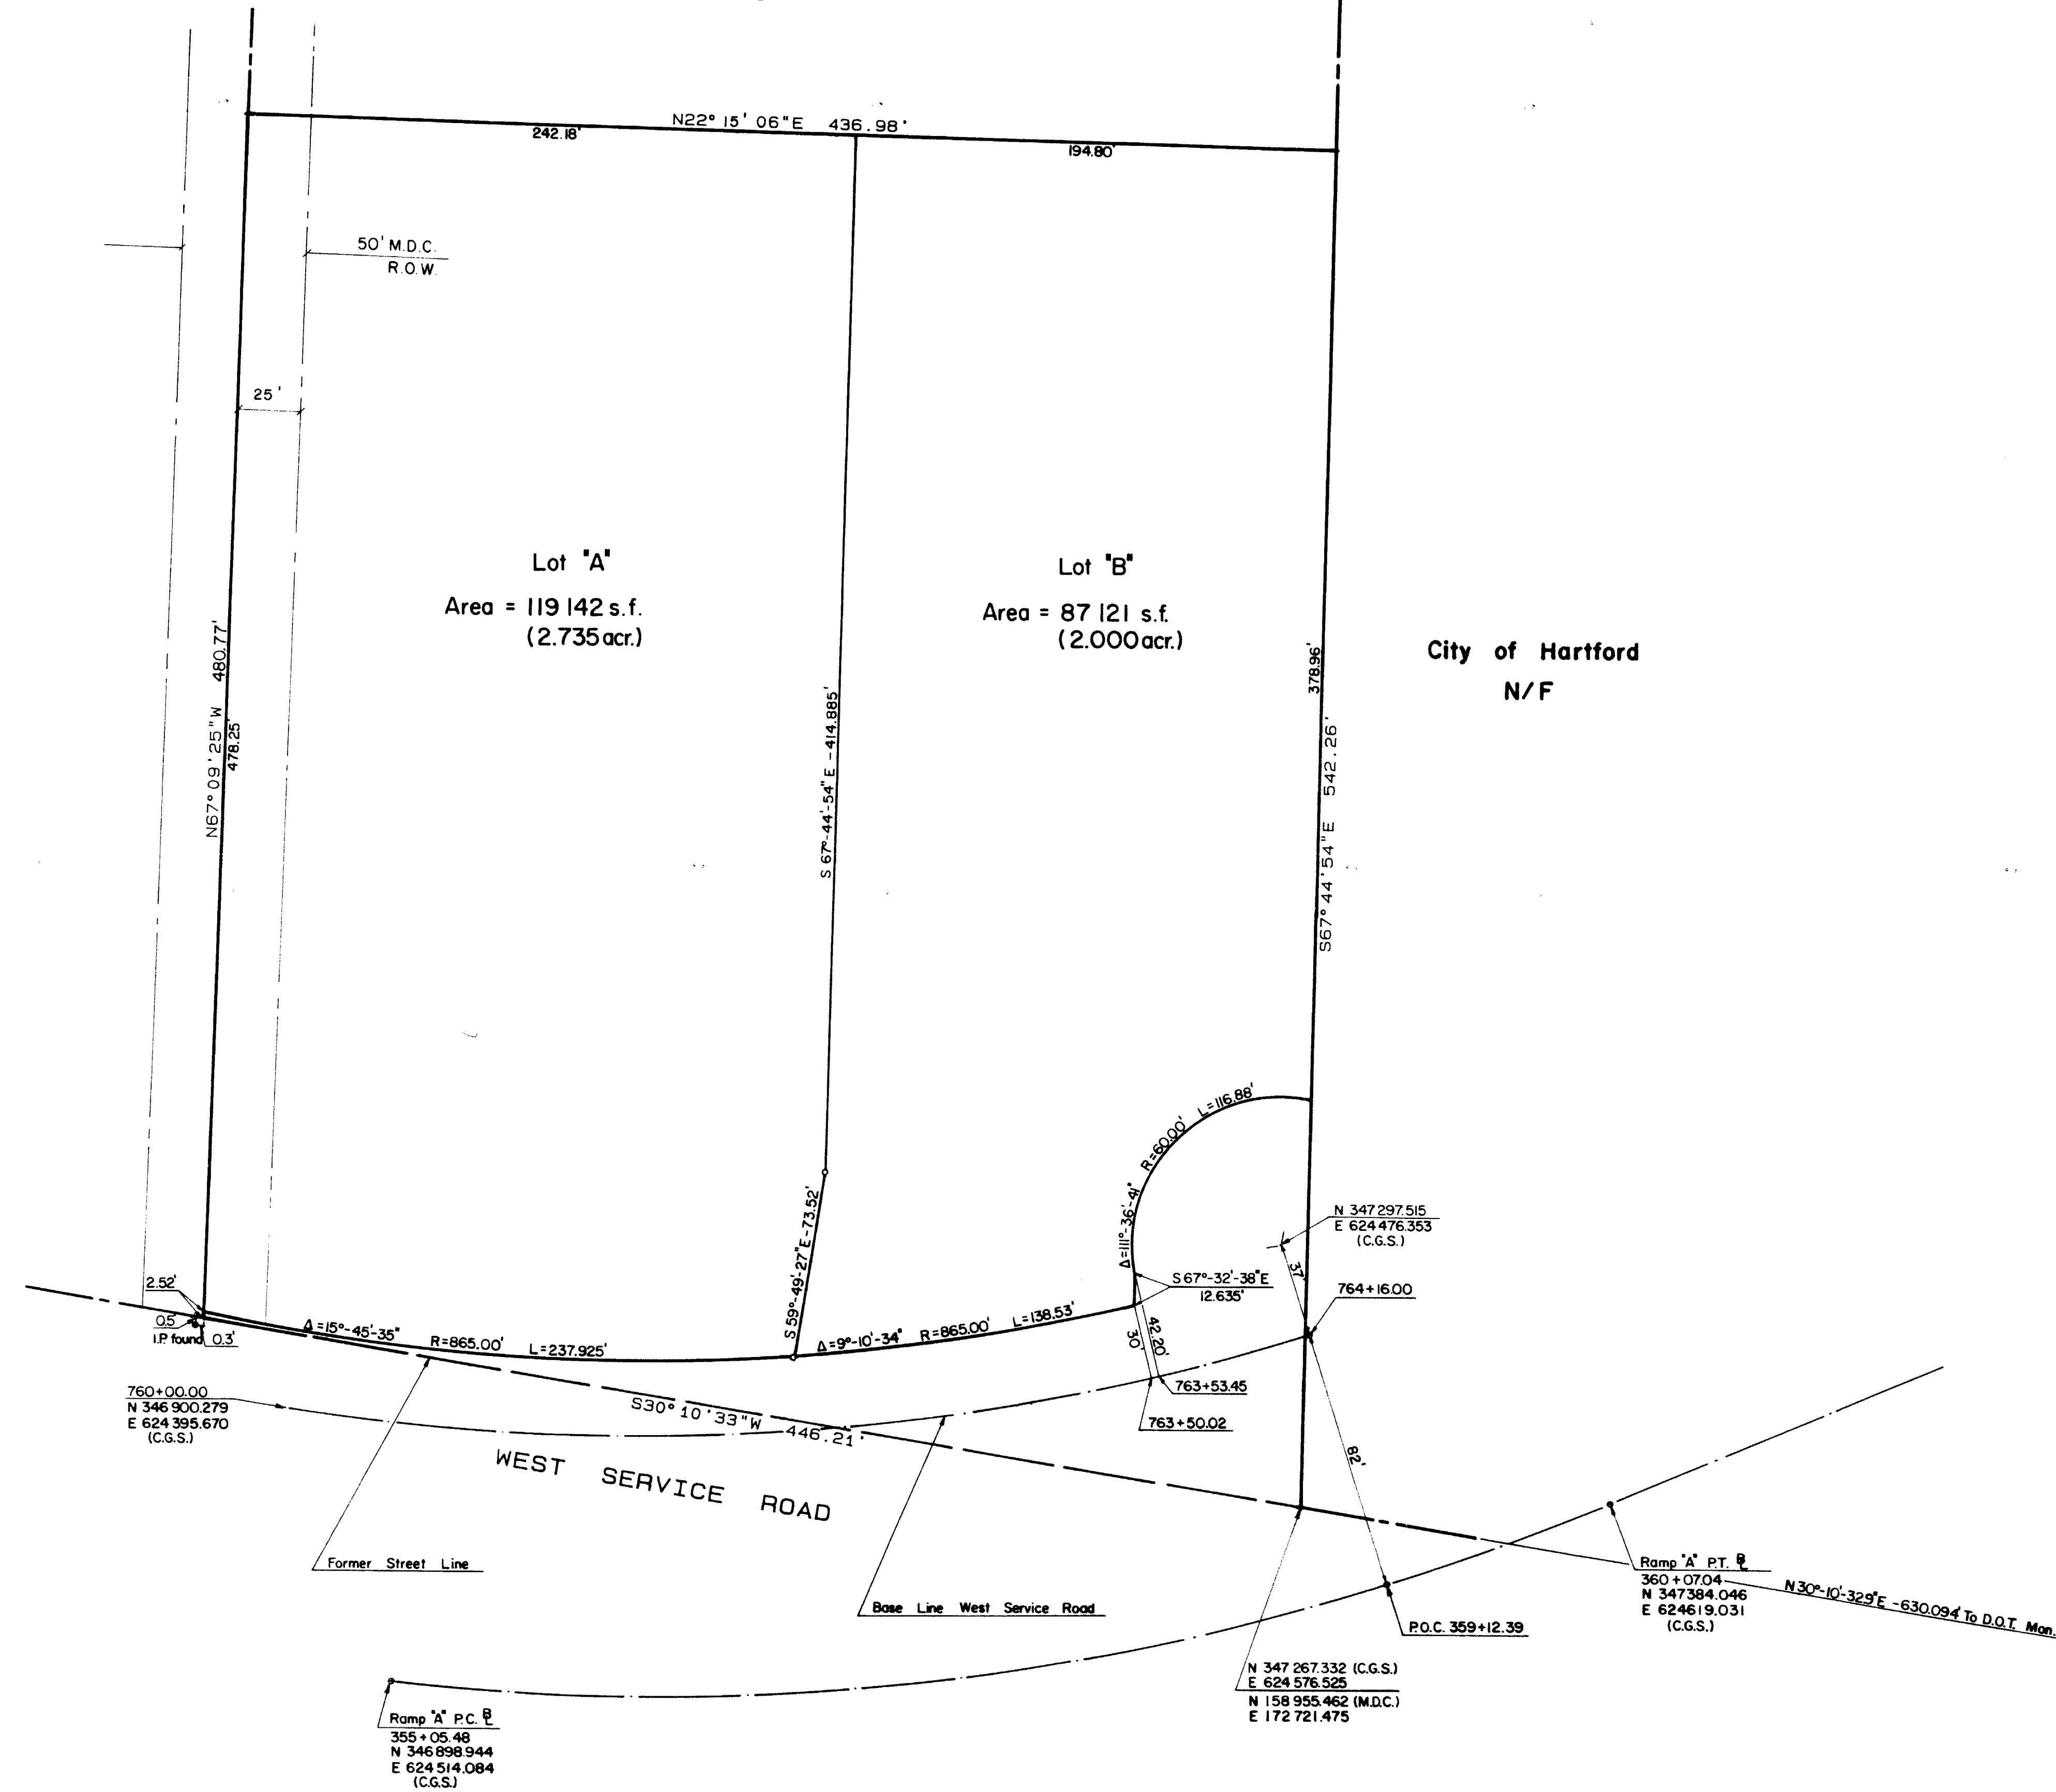

I HEREBY CERTIFY THAT THIS MAP IS SUBSTANTIALLY CORRECT. THIS MAP AND SURVEY WERE PREPARED IN ACCORDANCE WITH THE STANDARDS OF A CLASS A SURVEYOR AS DEFINED IN THE "RECOMMENDED STANDARDS FOR SURVEYS IN THE STATE OF CONNECTICUT" AS PREPARED AND ADOPTED BY THE CONNECTICUT ASSOCIATION OF LAND SURVEYORS, INC., ON SEPTEMBER 12, 1987 AND EFFECTIVE JANUARY 1, 1987.
DATE 5-26-88 LICENSE NUMBER 3756

The portion of West Service Rd shown on this plan is an established public street of the City of Hartford.
6/27/88 Date City Engineer

SURVEY MAP
TRACT E-2-5
(Phases I and II)
HARTFORD, CONN.

IGOR VECHESLOFF
PROFESSIONAL ENGINEER & LAND SURVEYOR
51 LORRAINE STREET
HARTFORD, CONNECTICUT

SCALE 1" = 40' DATE 5-26-88
DRAWING NO. 2209



1735