


RECORDED
JUL 5 10 57 AM '88
TOWN OF HARTFORD
VOLUME PAGE

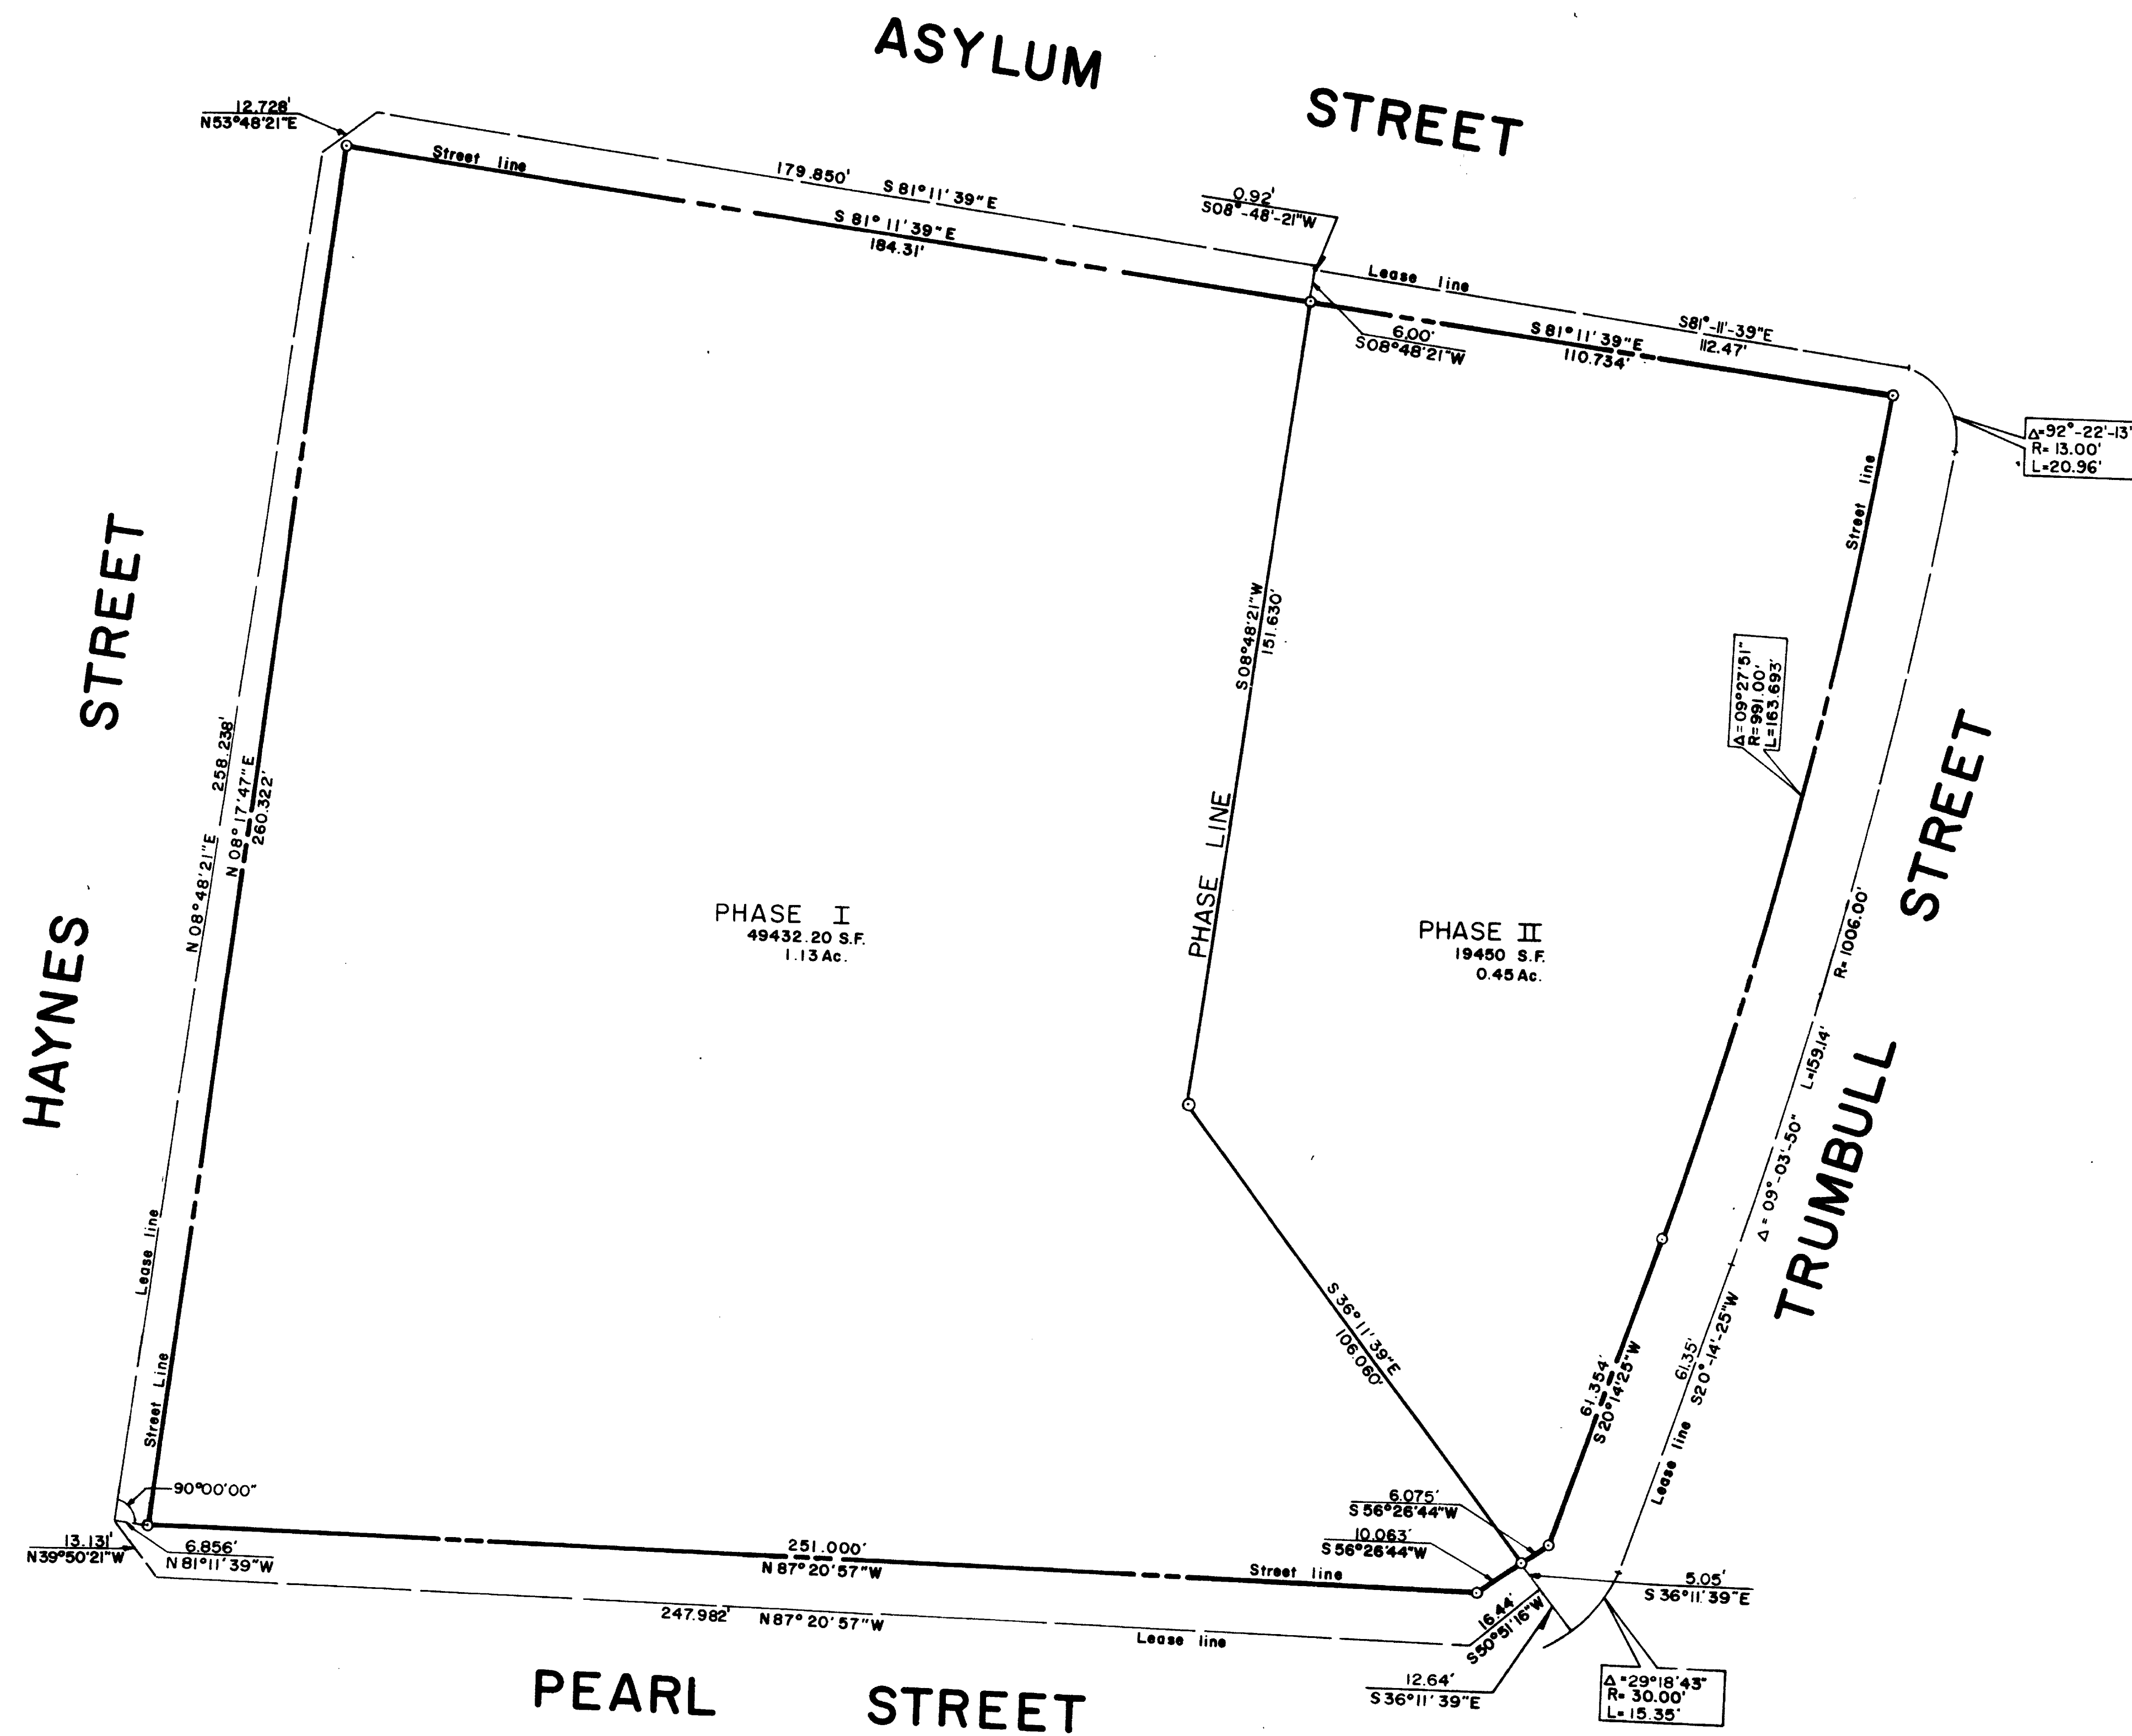

- MAP REFERENCES
- 1.) "PREMISES TO BE CONVEYED TO CITY OF HARTFORD AND TO BE LEASED TO CITYPLACE VENTURE, HAYNES STREET, ASYLUM STREET, TRUMBULL STREET & PEARL STREET, HARTFORD, CONNECTICUT, SCALE 1"=20', MAY, 1981, CLOSE, JENSEN & MILLER, LAND SURVEYORS"
 - 2.) "STREET LEVEL & ABOVE AS BUILT, CITYPLACE, ASYLUM, TRUMBULL, PEARL & HAYNES STREETS, HARTFORD, CONNECTICUT, SCALE 1"=20', OCT. 1983, CLOSE, JENSEN & MILLER, LAND SURVEYORS"

I HEREBY DECLARE THAT THIS MAP IS SUBSTANTIALLY CORRECT. THIS MAP AND SURVEY WERE PREPARED IN ACCORDANCE WITH THE STANDARDS OF A CLASS A-2 SURVEY AS DEFINED IN THE "RECOMMENDED STANDARDS FOR SURVEYING MAPS IN THE STATE OF CONNECTICUT" AS PREPARED AND ADOPTED BY THE CONNECTICUT ASSOCIATION OF LAND SURVEYORS, INC. ON SEPTEMBER 15, 1984 AND EFFECTIVE JANUARY 1, 1985.

SURVEYOR'S SIGNATURE DATE LICENSE NUMBER

MAP OF PREMISES CONVEYED TO CITY OF HARTFORD AND LEASED TO URBAN INVESTMENT AND DEVELOPMENT CO. (ASSIGNED TO CITYPLACE VENTURE) HAYNES STREET, ASYLUM STREET, TRUMBULL STREET & PEARL STREET HARTFORD, CONNECTICUT

MAP SHOWING LEASE LINE

The portions of Haynes St, Asylum St, Trumbull St and Pearl St shown on this plan are established public streets of the City of Hartford.

11/6/88 Date City Engineer

0 1 2 3 4 INCHES