


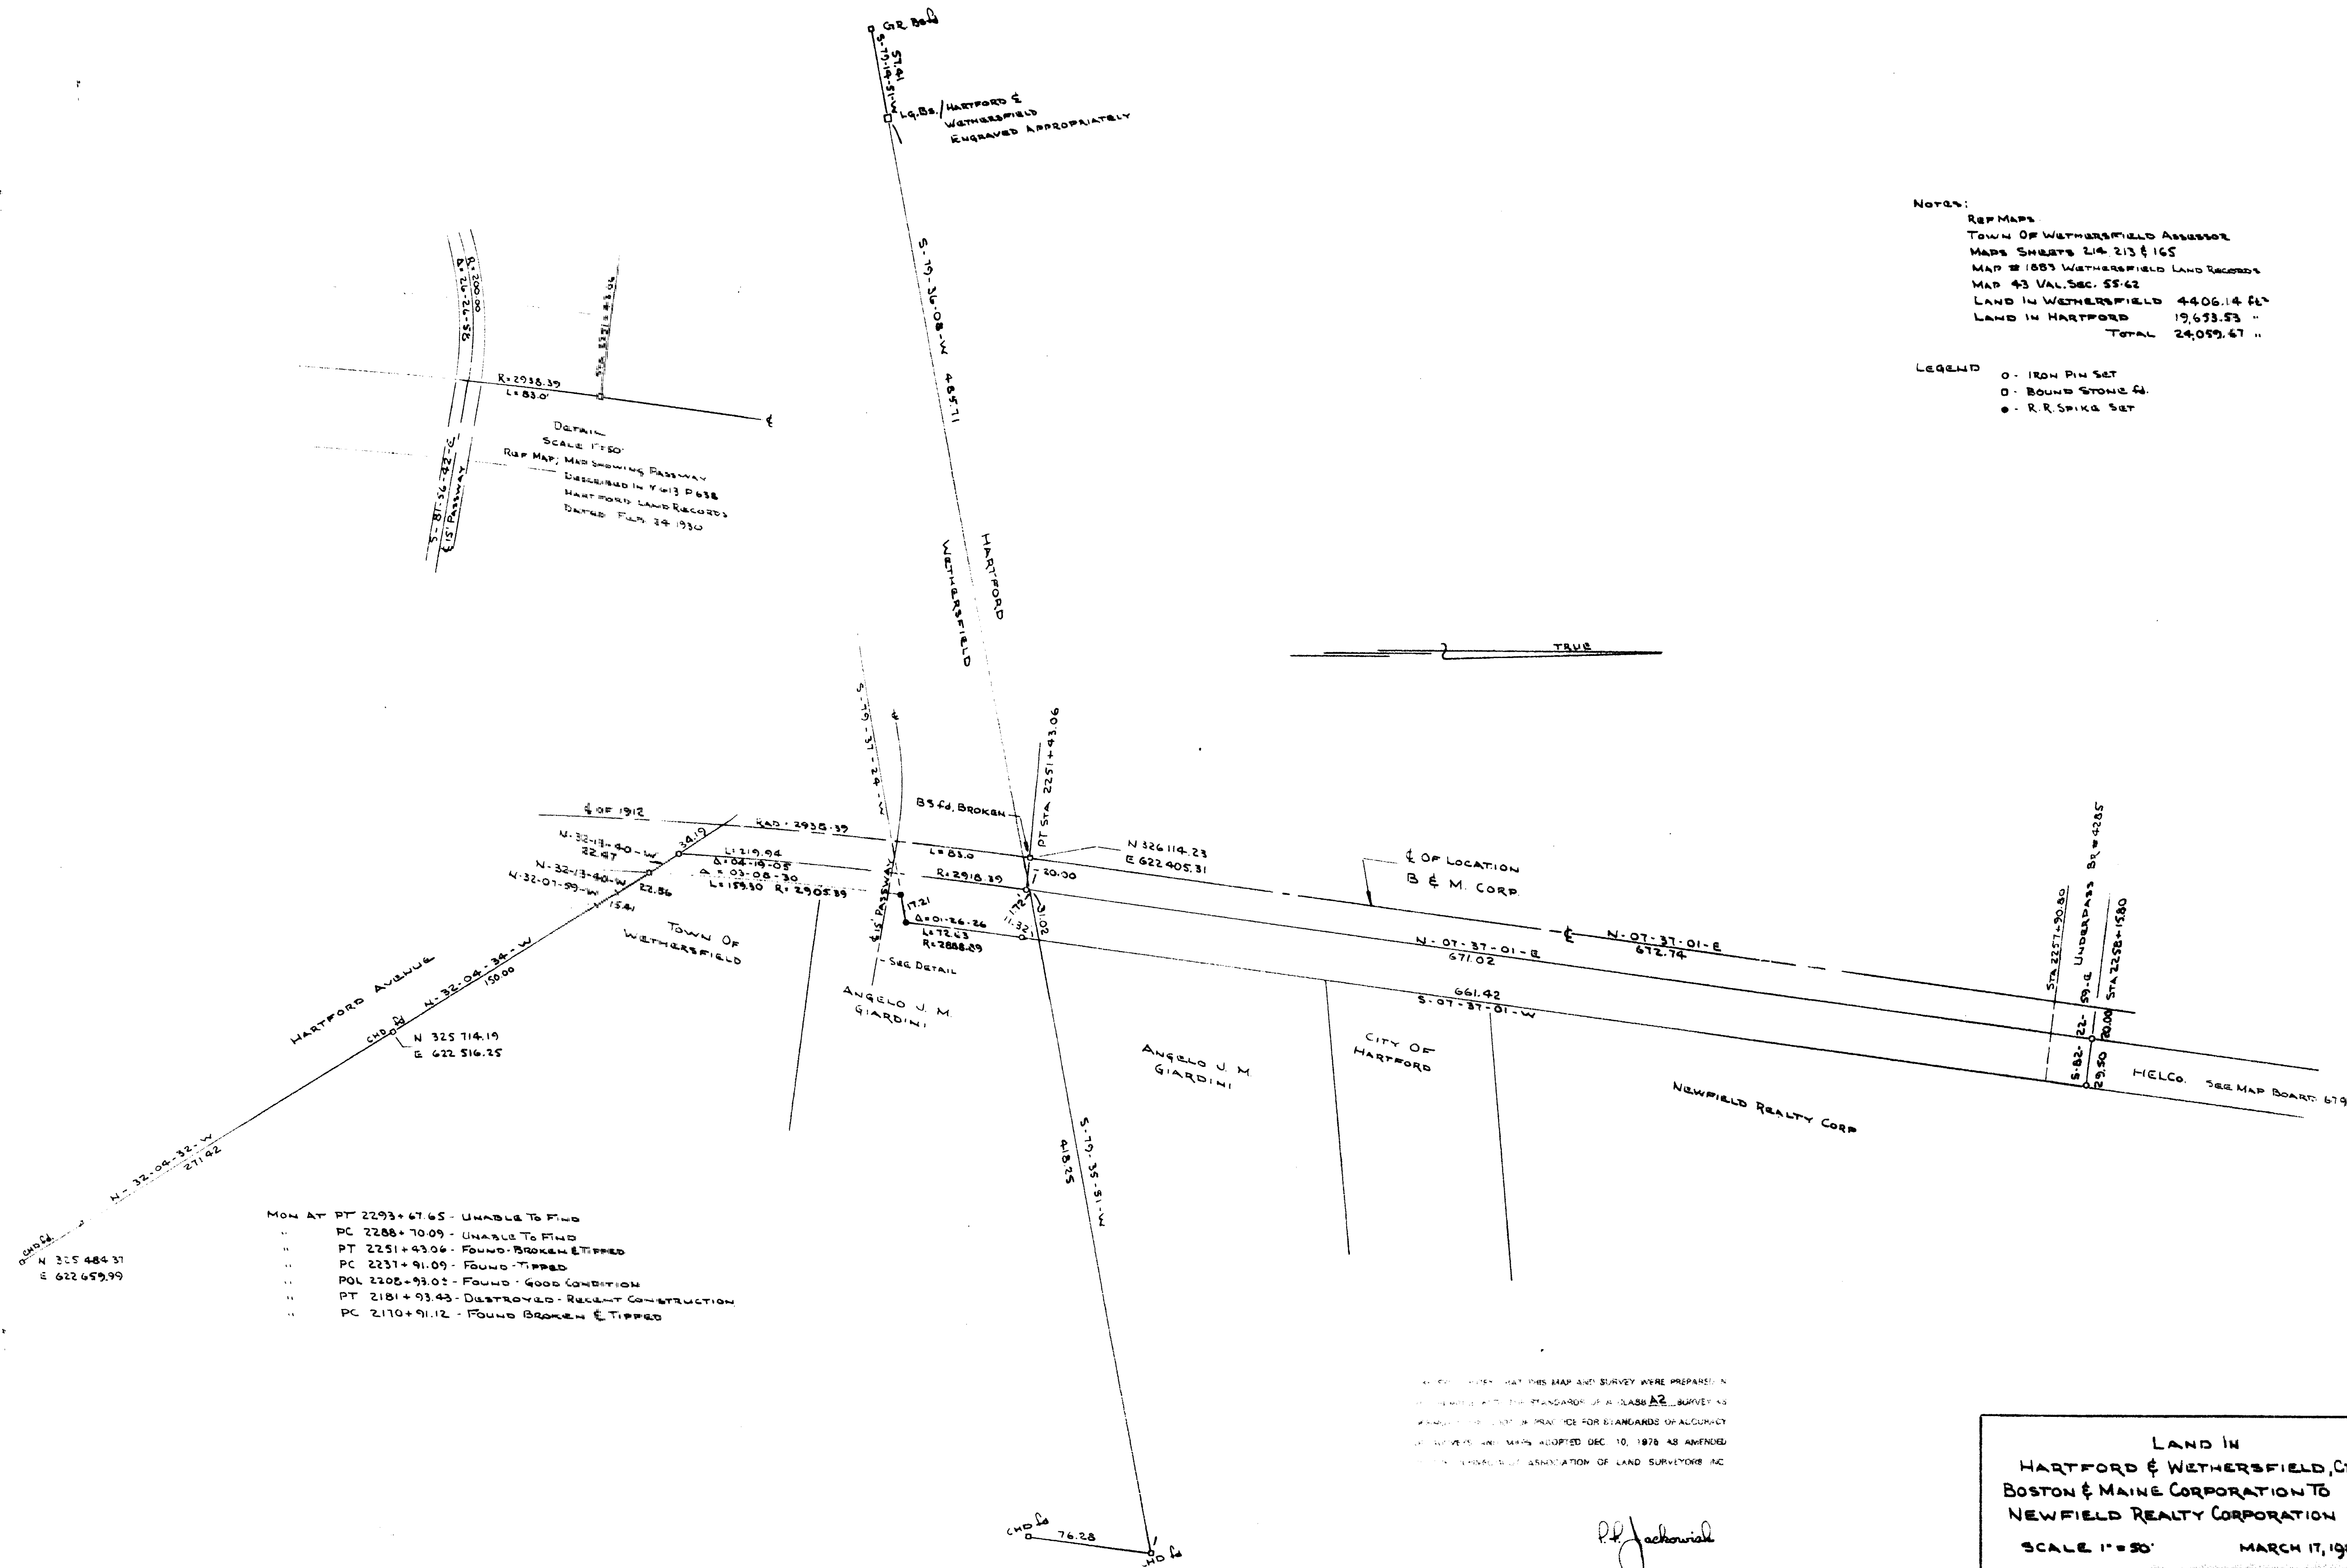

NOTES:
 REF MAPS
 TOWN OF WETHERSFIELD ASSESSOR
 MAP SHEETS 213 & 165
 MAP # 1883 WETHERSFIELD LAND RECORDS
 MAP # 43 VAL SEC. 55-62
 LAND IN WETHERSFIELD 4406.14 AC
 LAND IN HARTFORD 19,633.53 "
 TOTAL 24,039.67 "

LEGEND
 O - IRON PIN SET
 D - BOUND STONE #1
 S - R.R. SPIKE SET

MON AT PT 2293+67.65 - UNABLE TO FIND
 PC 2288+70.09 - UNABLE TO FIND
 PT 2251+93.06 - FOUND - BROKEN & TIPPED
 PC 2231+91.09 - FOUND - TIPPED
 POL 2208+93.05 - FOUND - TIPPED
 PT 2181+93.42 - DESTROYED - RECENT CONSTRUCTION
 PC 2170+91.12 - FOUND BROKEN & TIPPED

ALL DATA ON THIS MAP AND SURVEY WERE PREPARED IN
 ACCORDANCE WITH THE STANDARD OF A CLASS A SURVEY AS
 PRACTICED IN THE STATE OF CONNECTICUT FOR STANDARDS OF ACCURACY
 WHICH WERE ADOPTED DEC. 10, 1978 AS AMENDED
 BY THE BOARD OF LAND SURVEYORS

LAND IN
 HARTFORD & WETHERSFIELD, CT.
 BOSTON & MAINE CORPORATION TO
 NEWFIELD REALTY CORPORATION
 SCALE 1"=50' MARCH 17, 1988



Revised 3-21-88
 3-24-88

The property shown on this plan is east of Wethersfield Ave
 which is an established public street of the City of Hartford.
 7/23/88 Date City Engineer