

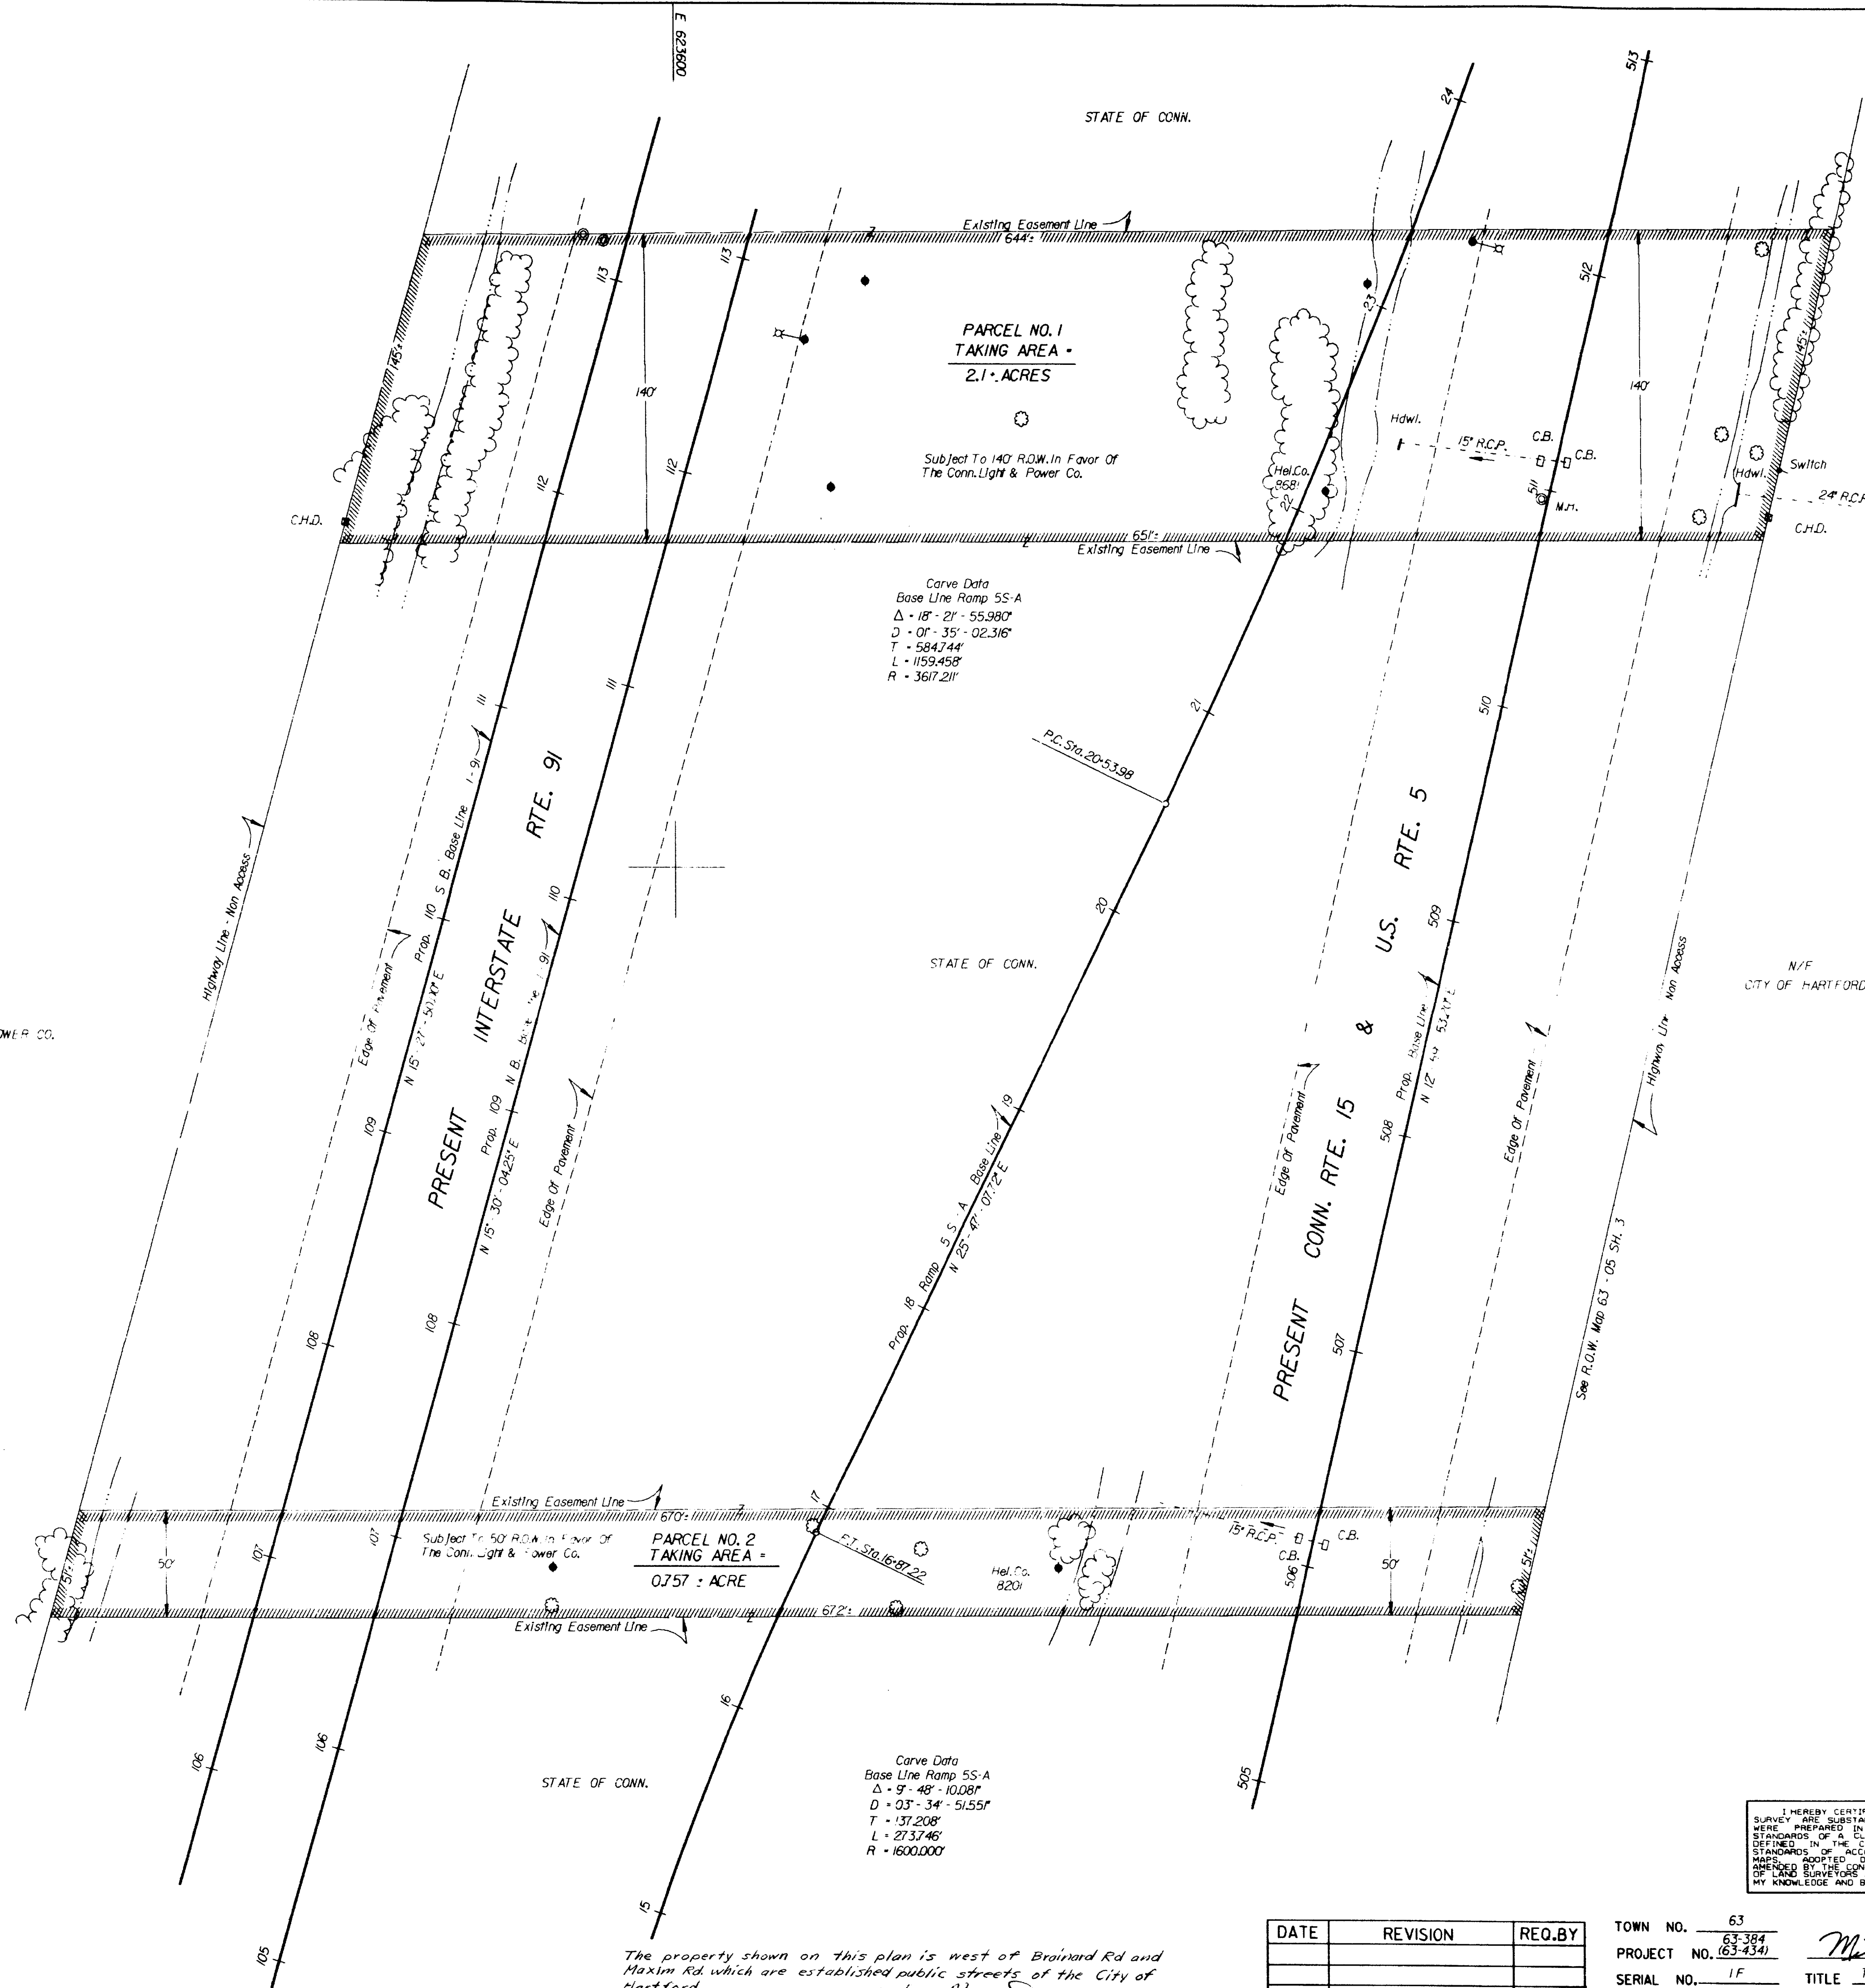


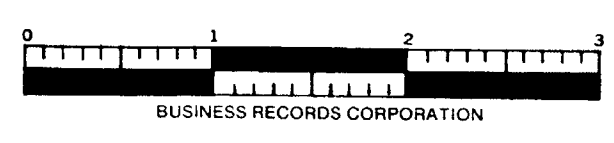

N 330800

1751
1751
1751

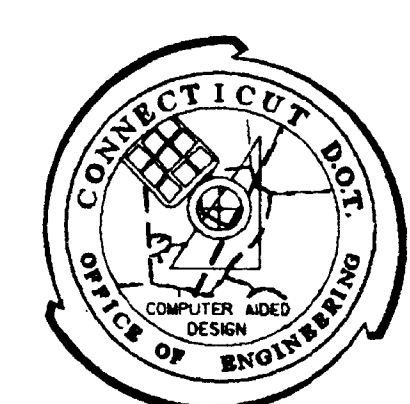

IXAF-55(118)

TOWN OF HARTFORD
MAP SHOWING EASEMENT ACQUIRED FROM
THE CONN. LIGHT & POWER CO.
BY
THE STATE OF CONNECTICUT
I-91 & CT. 15 CHARTER OAK BRIDGE
(LIMITED ACCESS HIGHWAY)
SCALE 1" = 40'
ROBERT W. GURALA
TRANSPORTATION CHIEF ENGINEER
MAY 1988

I HEREBY CERTIFY THAT THIS MAP AND SURVEY ARE SUBSTANTIALLY CORRECT AND WERE PREPARED IN ACCORDANCE WITH THE STANDARDS OF A LICENSED SURVEYOR AS SET FORTH IN THE CODE OF REGULATIONS AND STANDARDS OF THE STATE OF CONNECTICUT AND APPROVED BY THE BOARD OF SURVEYORS AND MAPS AND THE DEPARTMENT OF CONSTRUCTION TO THE BEST OF MY KNOWLEDGE AND BELIEF.

DATE	REVISION	REQ. BY

TOWN NO. 63
PROJECT NO. 63-384
SERIAL NO. 1F
SHEET 1 OF 1
DATE May 1988
TITLE Trans.Div. Engr. (Surveys)

Drawn By E.M. Date 5-4-88
Checked By A.P.D. Date 5/11/88
File: P0633841F-PW

The property shown on this plan is west of Brainard Rd and Maxim Rd which are established public streets of the City of Hartford.
3/18/88 Date
City Engineer