



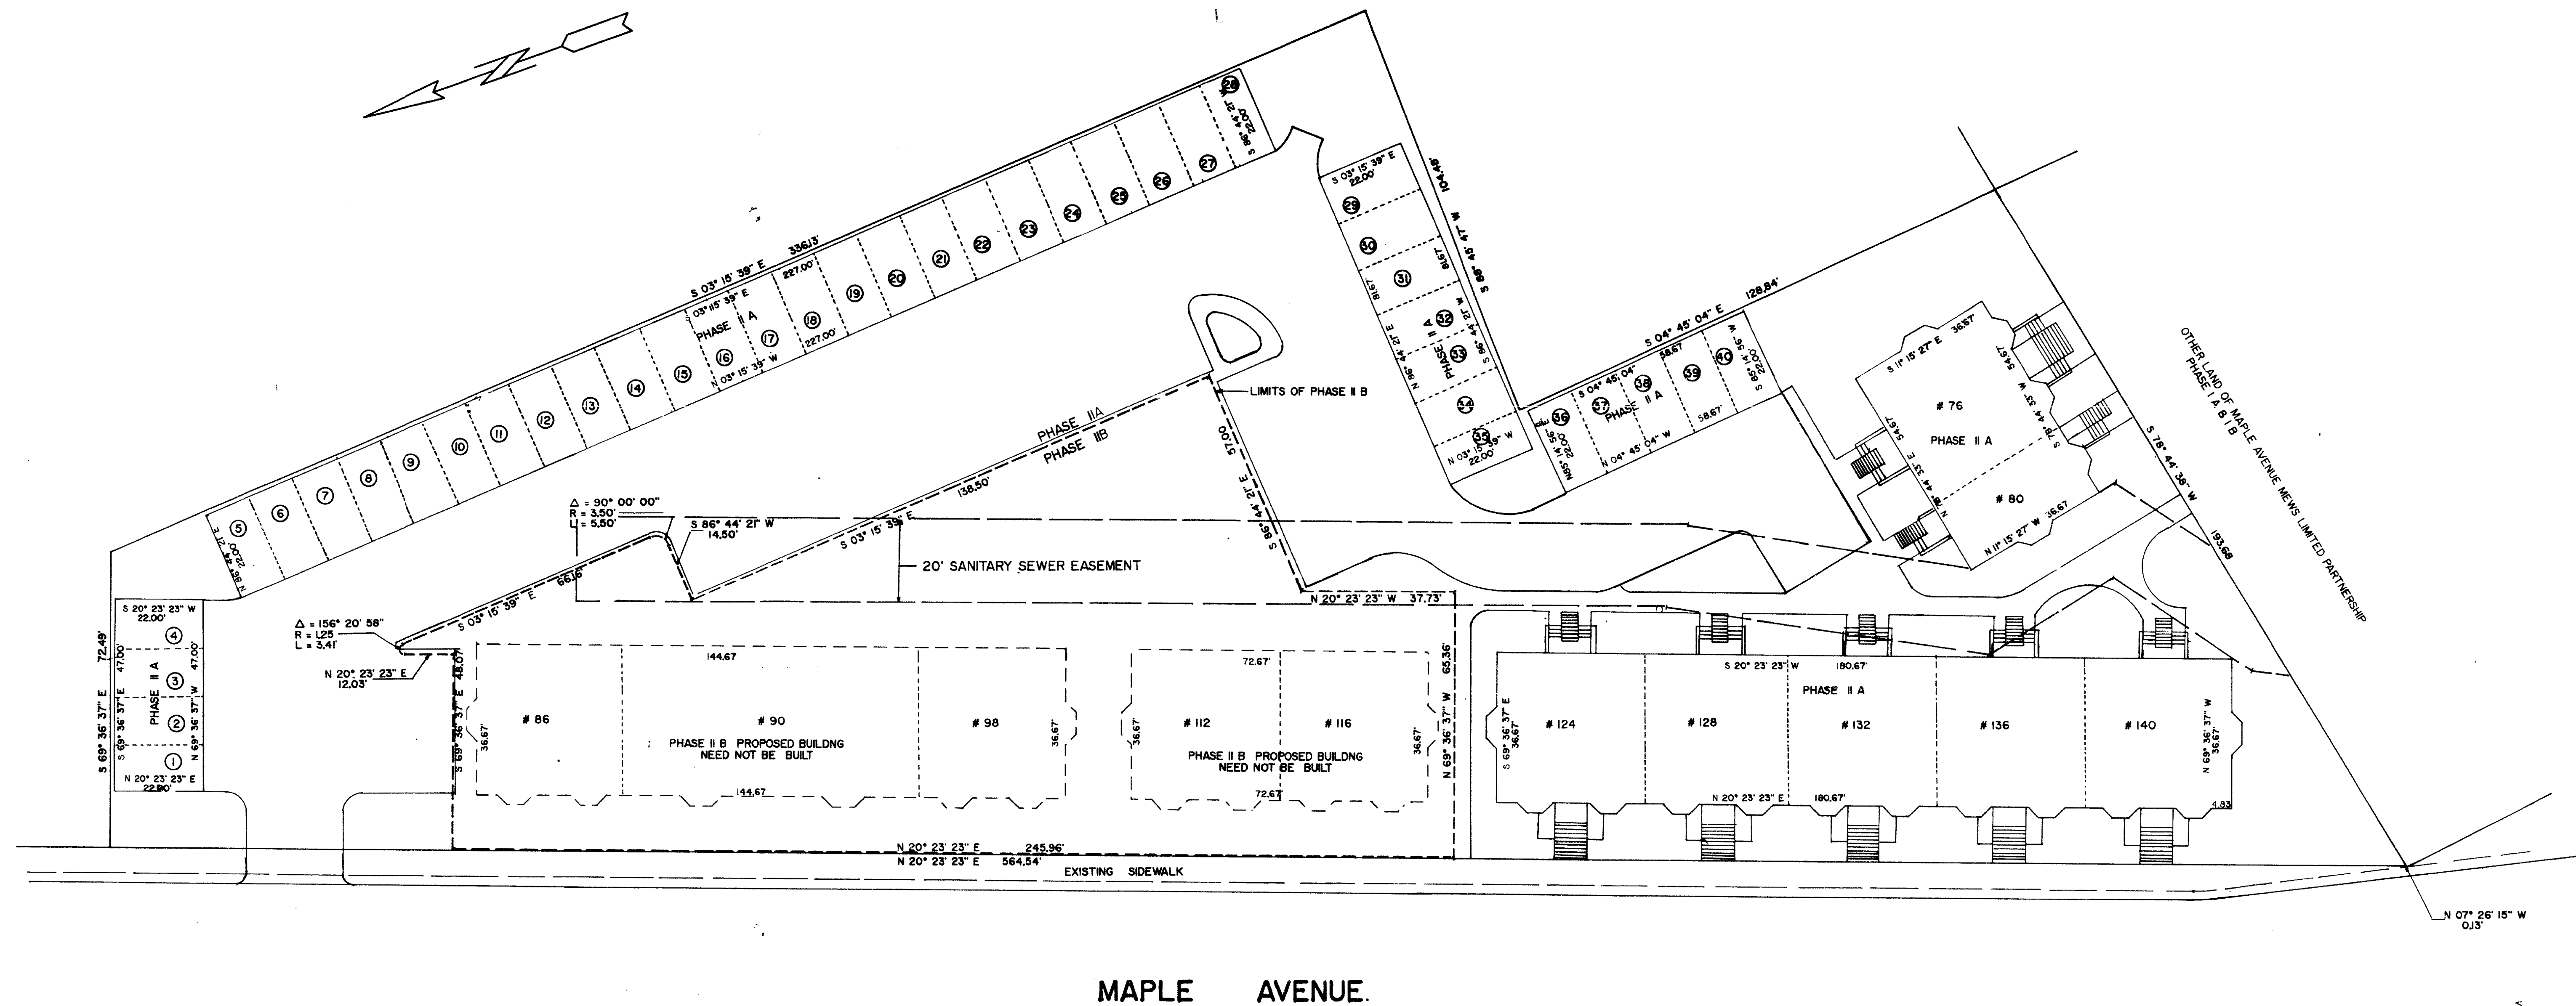

1758

Aug 21 10 25 AM '88
1758
1758

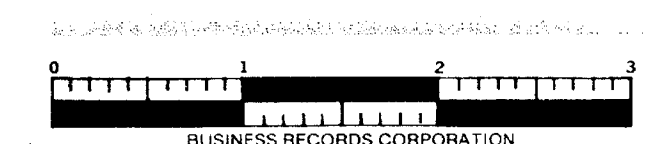

The portion of Maple Ave shown on this plan is an established public street of the City of Hartford.
8/23/88 [Signature] Date City Engineer

I HEREBY DECLARE THAT THIS MAP AND SURVEY WERE PREPARED IN ACCORDANCE WITH THE STANDARDS OF A CLASS "C" SURVEY AS DEFINED IN THE CODE OF PRACTICE FOR STANDARDS OF ACCURACY OF SURVEYS AND MAPS, ADOPTED DECEMBER 10, 1975 AS AMENDED BY THE CONNECTICUT ASSOCIATION OF LAND SURVEYORS, INC.
[Signature] SURVEYOR DATE 8/24/88 8498
DECLARATION VALID ONLY ON MAPS BEARING EMBOSSED SURVEYOR'S SEAL

HALLISEY & HERBERT CIVIL ENGINEERS & LAND SURVEYORS 78 BEAVER ROAD, WETHERSFIELD, CONNECTICUT		DRAWN J.P.C. CHECKED P.A.H. DATE MAY 17, 1988
PROPERTY SURVEYED FOR MAPLE AVENUE MEWS LIMITED MAPLE AVENUE & FRANKLIN AVENUE HARTFORD, CONNECTICUT		SCALE 1" = 20' SHEET 1 OF 1 JOB NO. 1022
REVISIONS		

1758 97

1/640