


LEGEND

- PROPERTY OR STREET LINE
- REDEVELOPMENT TRACT OR PARCEL LINE

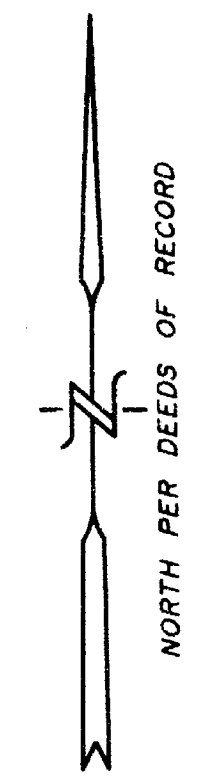


I HEREBY DECLARE THAT THIS MAP IS SUBSTANTIALLY CORRECT. THIS MAP AND SURVEY WERE PREPARED IN ACCORDANCE WITH THE STANDARDS OF A CLASS A-2 SURVEY AS DEFINED IN THE "RECOMMENDED STANDARDS FOR SURVEYS AND MAPS IN THE STATE OF CONNECTICUT" AS PREPARED AND ADOPTED BY THE CONNECTICUT ASSOCIATION OF LAND SURVEYORS, INC., ON SEPTEMBER 13, 1984.

Reese G. Roberts
REESE G. ROBERTS, L.S.




BOUNDARY SURVEY
PROPERTY TO BE CONVEYED TO
PAINTED LADY ASSOCIATES
CHARTER OAK PLACE, WYLLYS STREET
& FATHER JERZY POPIELUSZKO COURT
HARTFORD, CONNECTICUT

SCALE: 1"=20' DATE: SEPT. 1, 1988

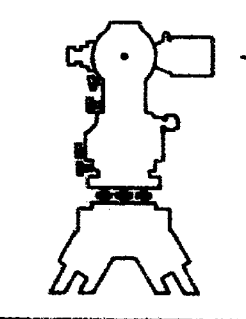

PREPARED BY
REESE G. ROBERTS
LICENSED LAND SURVEYORS
48 GLORIA STREET
WINDSOR, CONNECTICUT
TELEPHONE 688-6628

The portions of Charter Oak Pl., Wyllys St. and Father Jerzy Popielusko Court shown on this plan are established public streets of the City of Hartford.
9/14/88 Date
William R. ... City Engineer

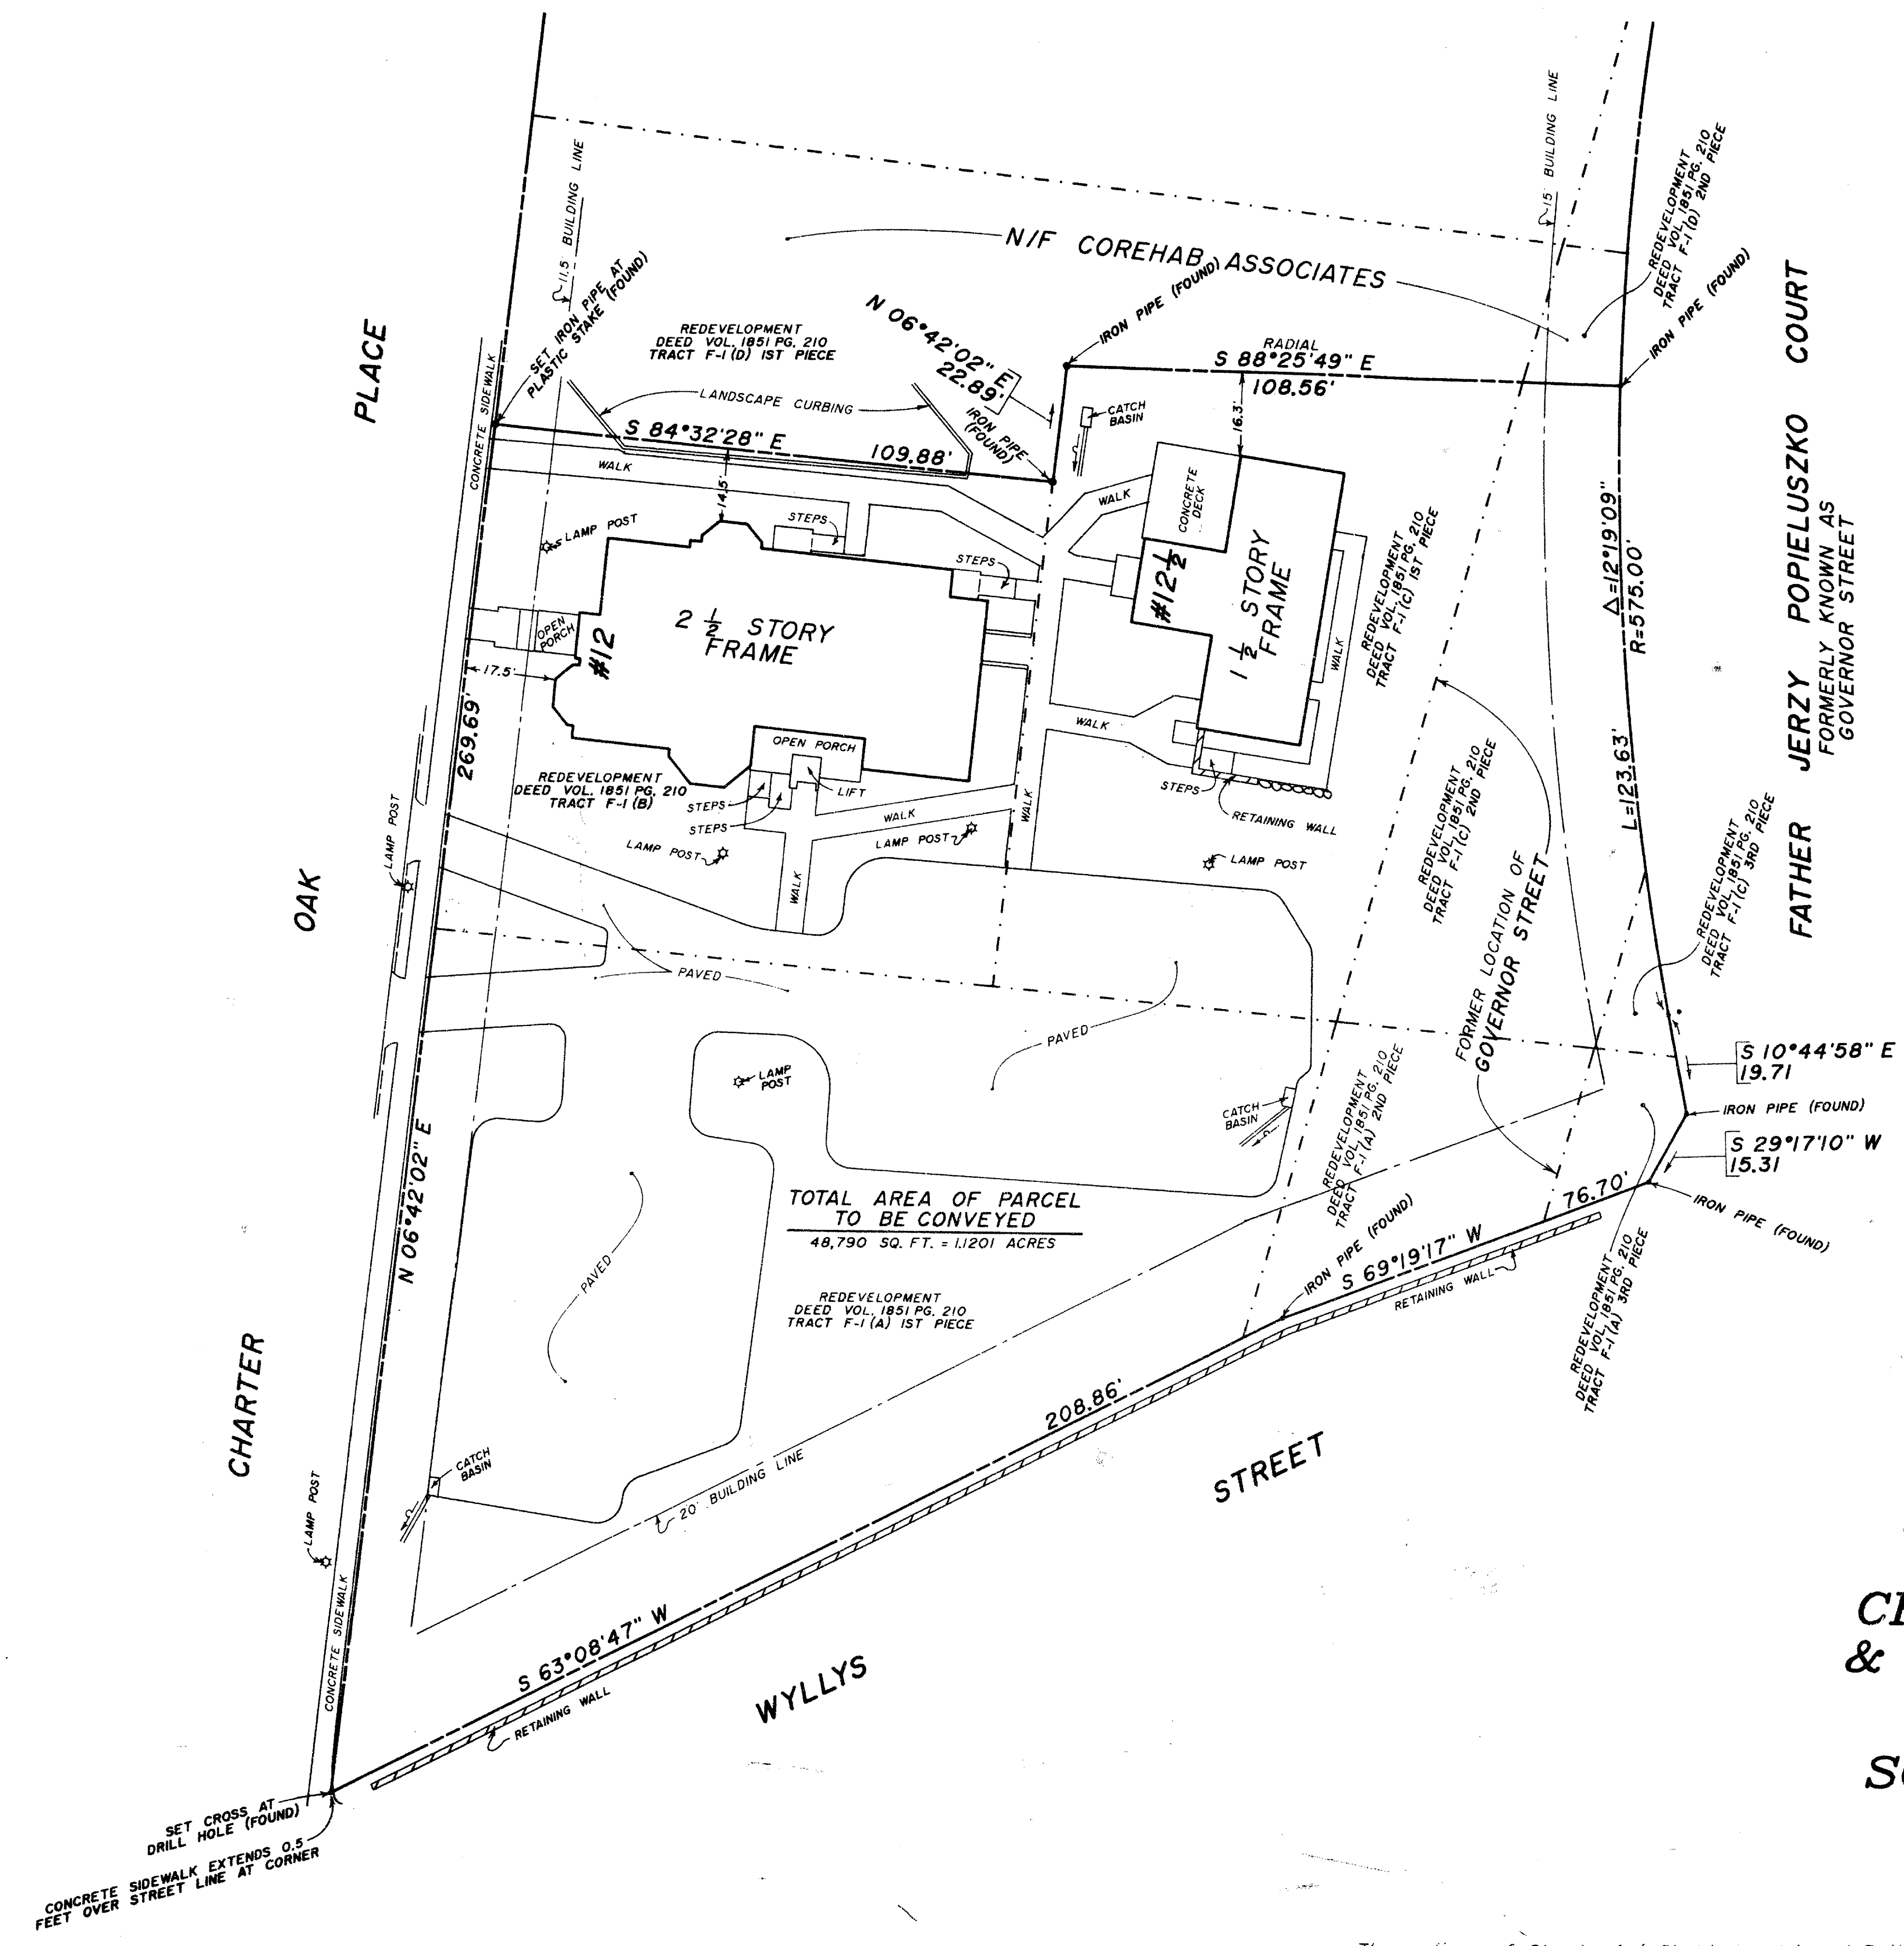

1765

1765 104