


1767

ENG 24-10 REV. 3-86

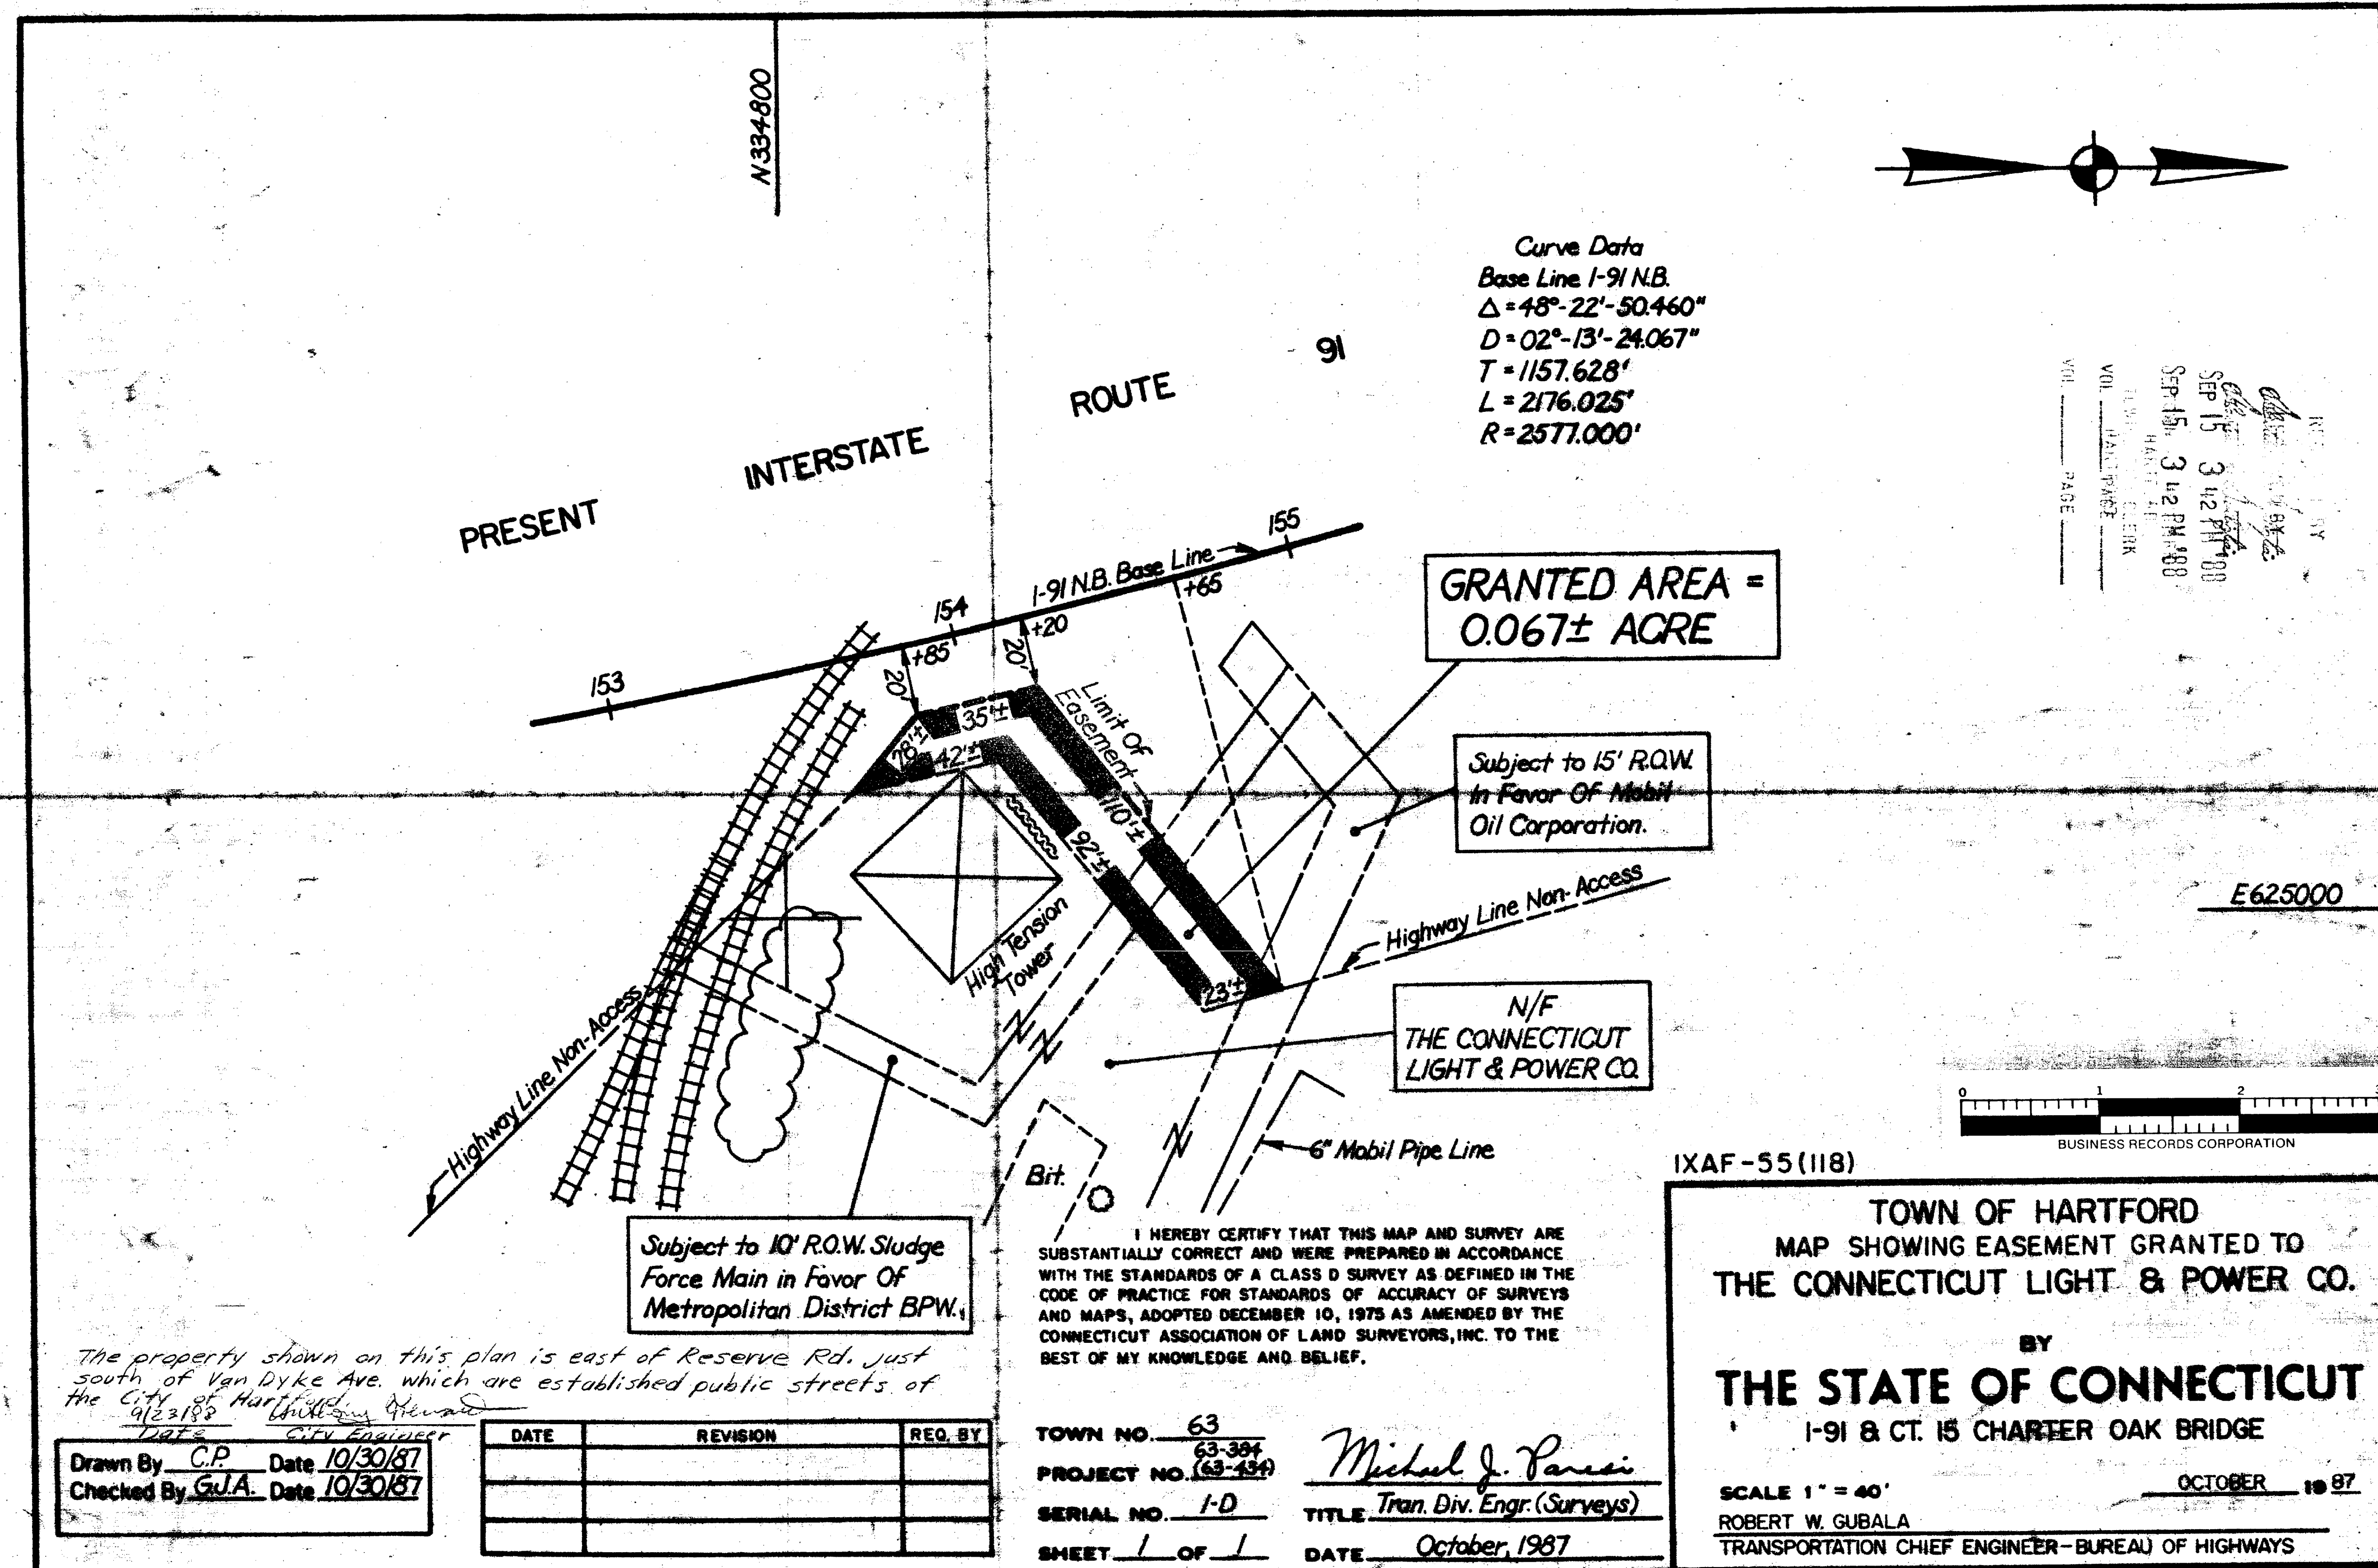

1767

106