


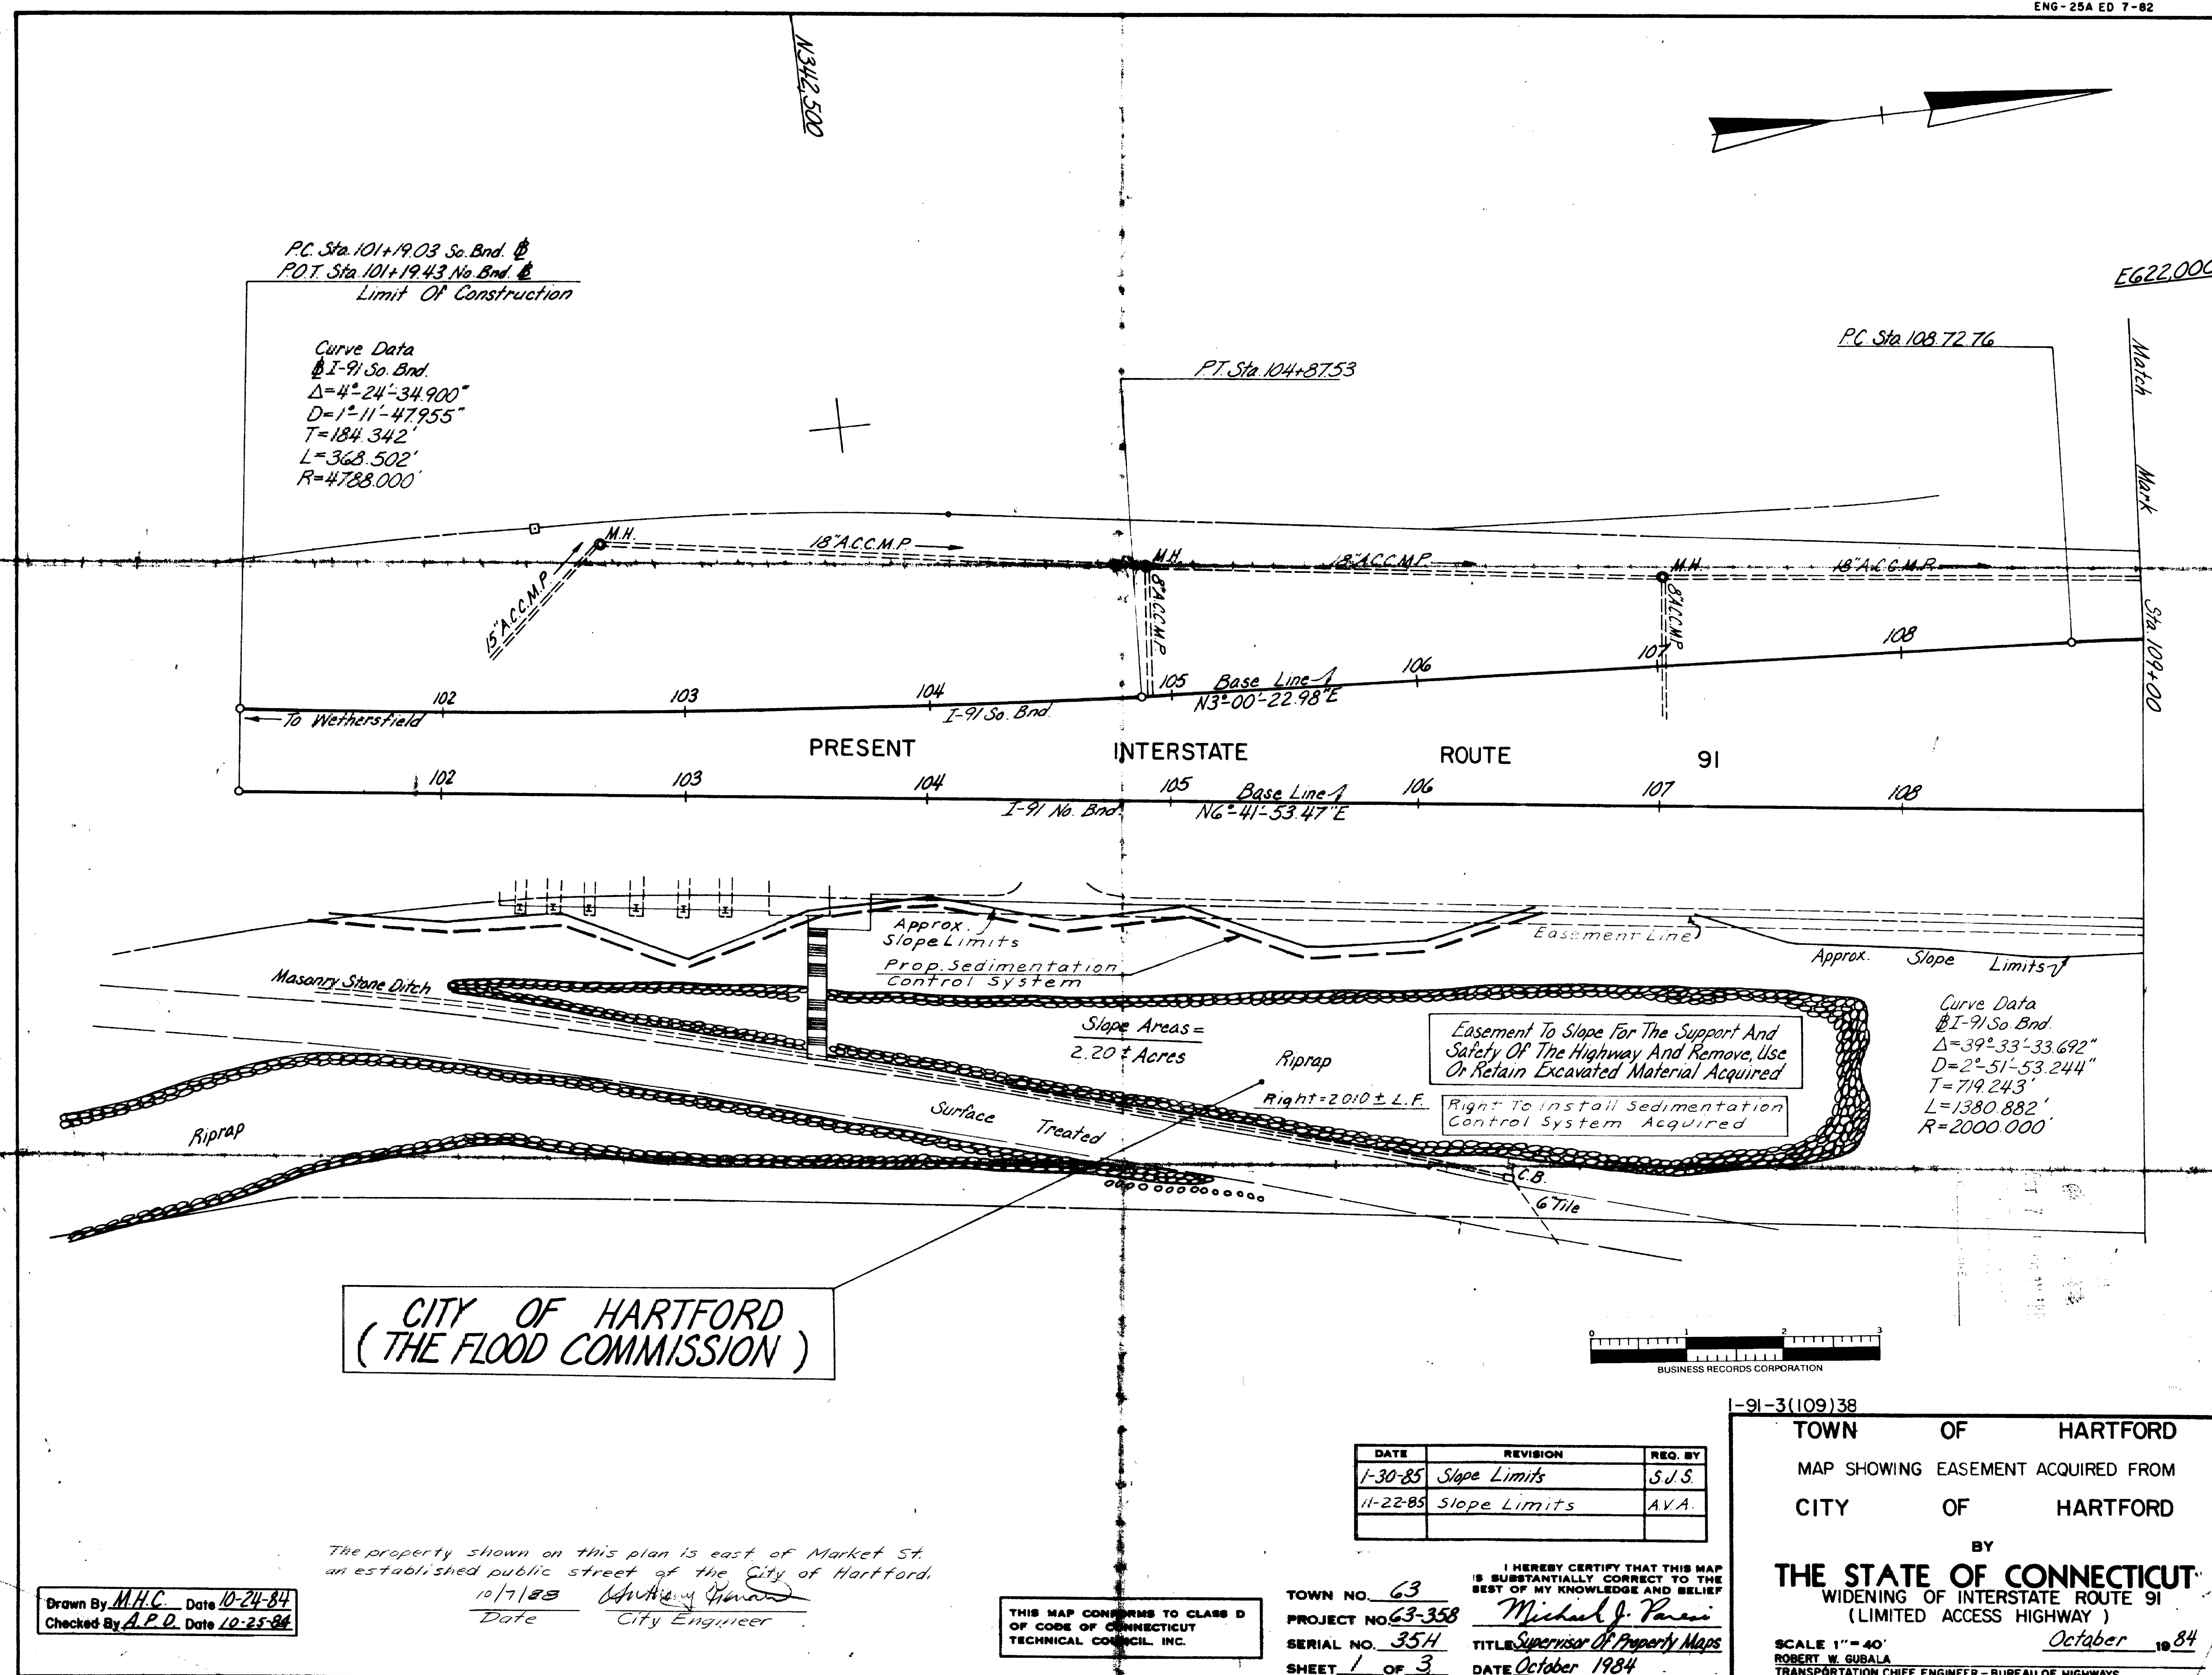

Drawn By M.H.C. Date 10-24-84
 Checked By A.P.D. Date 10-25-84

The property shown on this plan is east of Market St.
 an established public street of the City of Hartford.
 10/7/83 [Signature]
 Date City Engineer

THIS MAP CONFORMS TO CLASS D
 OF CODE OF CONNECTICUT
 TECHNICAL COUNCIL, INC.

DATE	REVISION	REV. BY
1-30-85	Slope Limits	SJS
11-22-85	Slope Limits	AVA

TOWN NO. 63
 PROJECT NO. 63-358
 SERIAL NO. 354
 SHEET 1 OF 3
 I HEREBY CERTIFY THAT THIS MAP
 IS SUBSTANTIALLY CORRECT TO THE
 BEST OF MY KNOWLEDGE AND BELIEF
Michael J. Paresi
 TITLE Supervisor of Property Maps
 DATE October 1984

1-91-3(109)38
 TOWN OF HARTFORD
 MAP SHOWING EASEMENT ACQUIRED FROM
 CITY OF HARTFORD
 BY
THE STATE OF CONNECTICUT
 WIDENING OF INTERSTATE ROUTE 91
 (LIMITED ACCESS HIGHWAY)
 SCALE 1" = 40'
 ROBERT W. GURAJA
 TRANSPORTATION CHIEF ENGINEER - BUREAU OF HIGHWAYS
 October 1984

109 1770