



E625.500

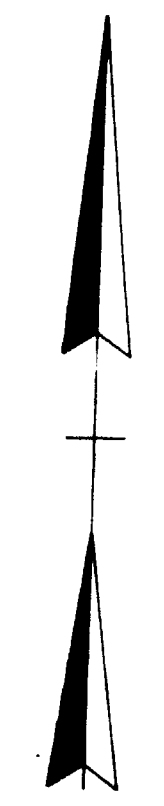

CITY OF HARTFORD
EASEMENT AREA = 3.55± ACRES

N353.500

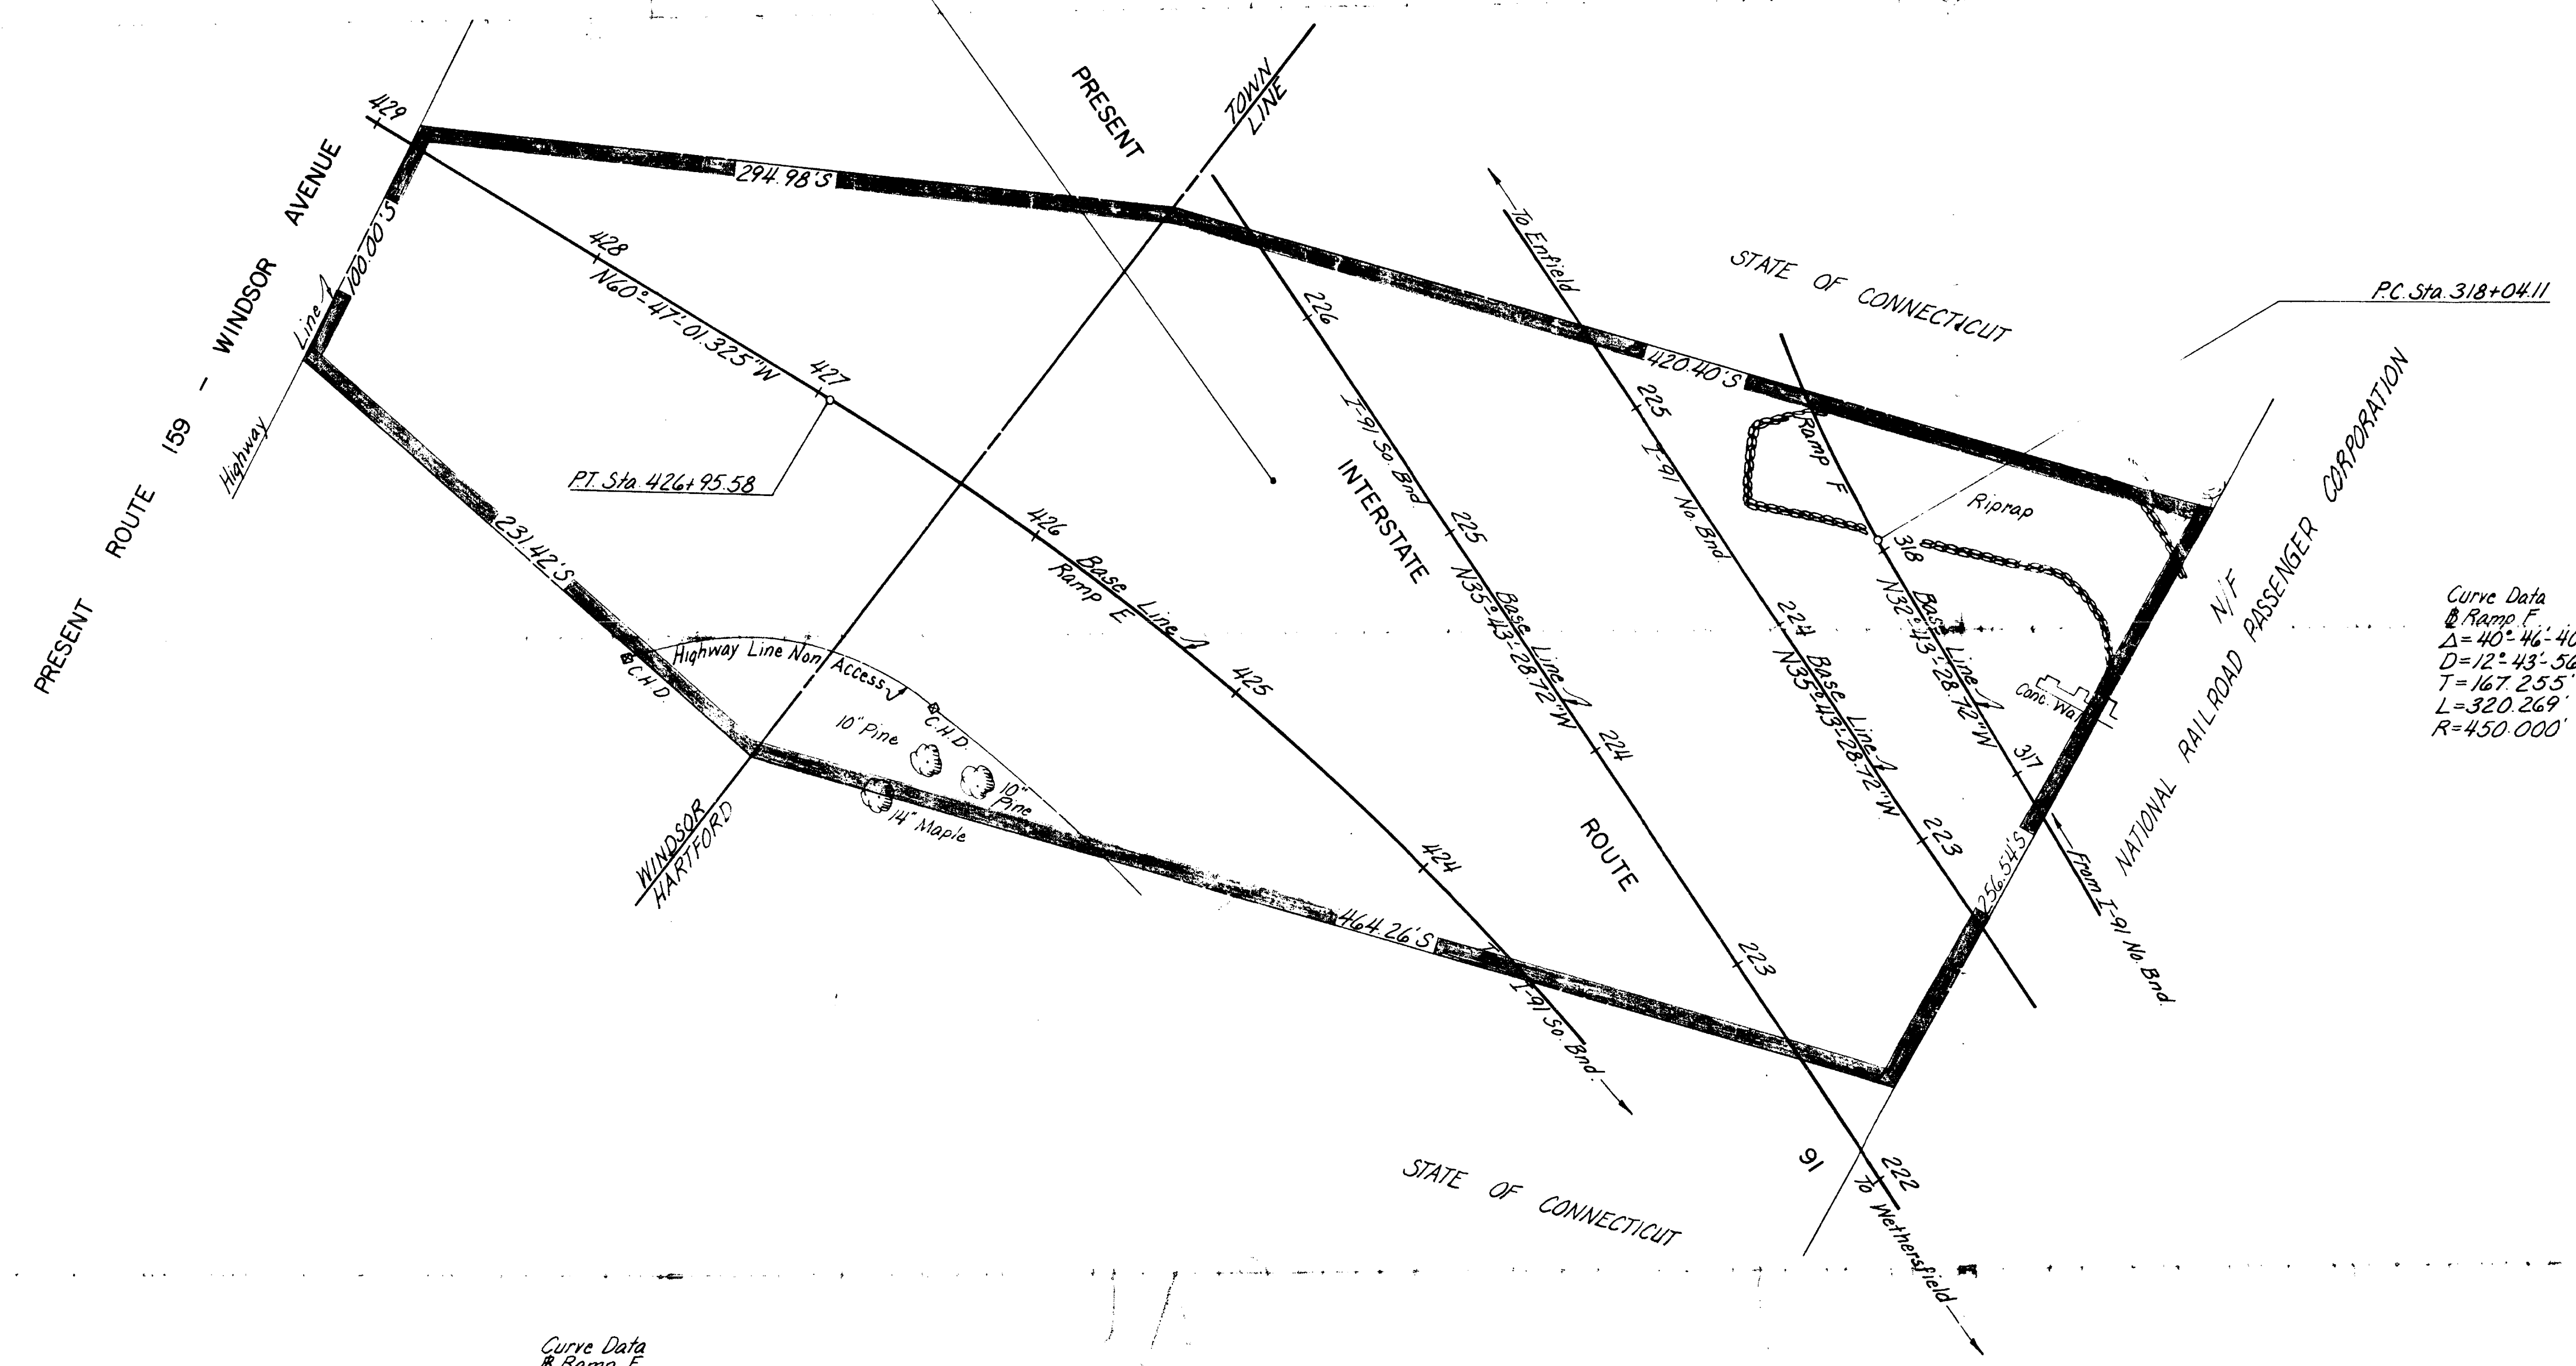

Curve Data
Ramp F
Δ=40°46'40.724"
D=12°43'56.640"
T=167.255'
L=320.269'
R=450.000'

Curve Data
Ramp E
Δ=20°33'32.601"
D=4°46'28.74"
T=217.634'
L=430.588'
R=1200.000'



Drawn By M.H.C. Date 10-19-84
Checked By A.P.D. Date 10-25-84

The property in Hartford shown on this plan is northwest of
Weston St which is an established public street of the City
of Hartford.
10/7/88 *Anthony J. Evans*
Date City Engineer

THIS MAP CONFORMS TO CLASS D
OF CODE OF CONNECTICUT
TECHNICAL COUNCIL, INC.

DATE	REVISION	REQ. BY
8-14-85	Title Block	A.V.A.
1-27-87	Adjacent Ownership	A.V.A.

TOWN NO. 631/144
PROJECT NO. 63-358
SERIAL NO. 35A
SHEET 1 OF 1
DATE October 1984

I HEREBY CERTIFY THAT THIS MAP
IS SUBSTANTIALLY CORRECT TO THE
BEST OF MY KNOWLEDGE AND BELIEF
Michael J. Panni
TITLE Supervisor of Property Maps
DATE October 1984

1-91-3(109)38
TOWNS OF HARTFORD & WINDSOR
MAP SHOWING EASEMENT ACQUIRED FROM
CITY OF HARTFORD
BY
THE STATE OF CONNECTICUT
WIDENING OF INTERSTATE ROUTE 91
(LIMITED ACCESS HIGHWAY)
SCALE 1" = 40'
October 1984
ROBERT W. GUSALA
TRANSPORTATION CHIEF ENGINEER - BUREAU OF HIGHWAYS

1772

1772