
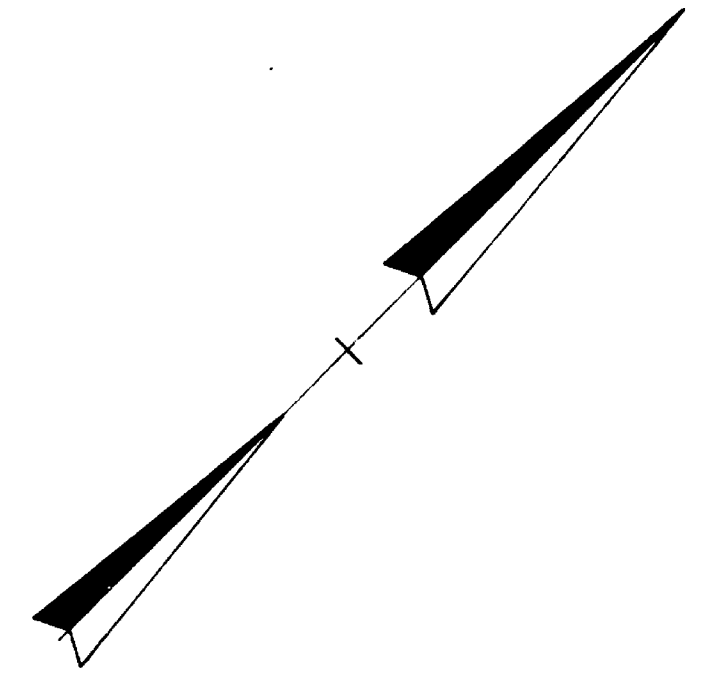


CITY OF HARTFORD
(THE FLOOD COMMISSION)
EASEMENT AREA = 3.65± ACRES

N/F
RONCARI INDUSTRIES, INC.

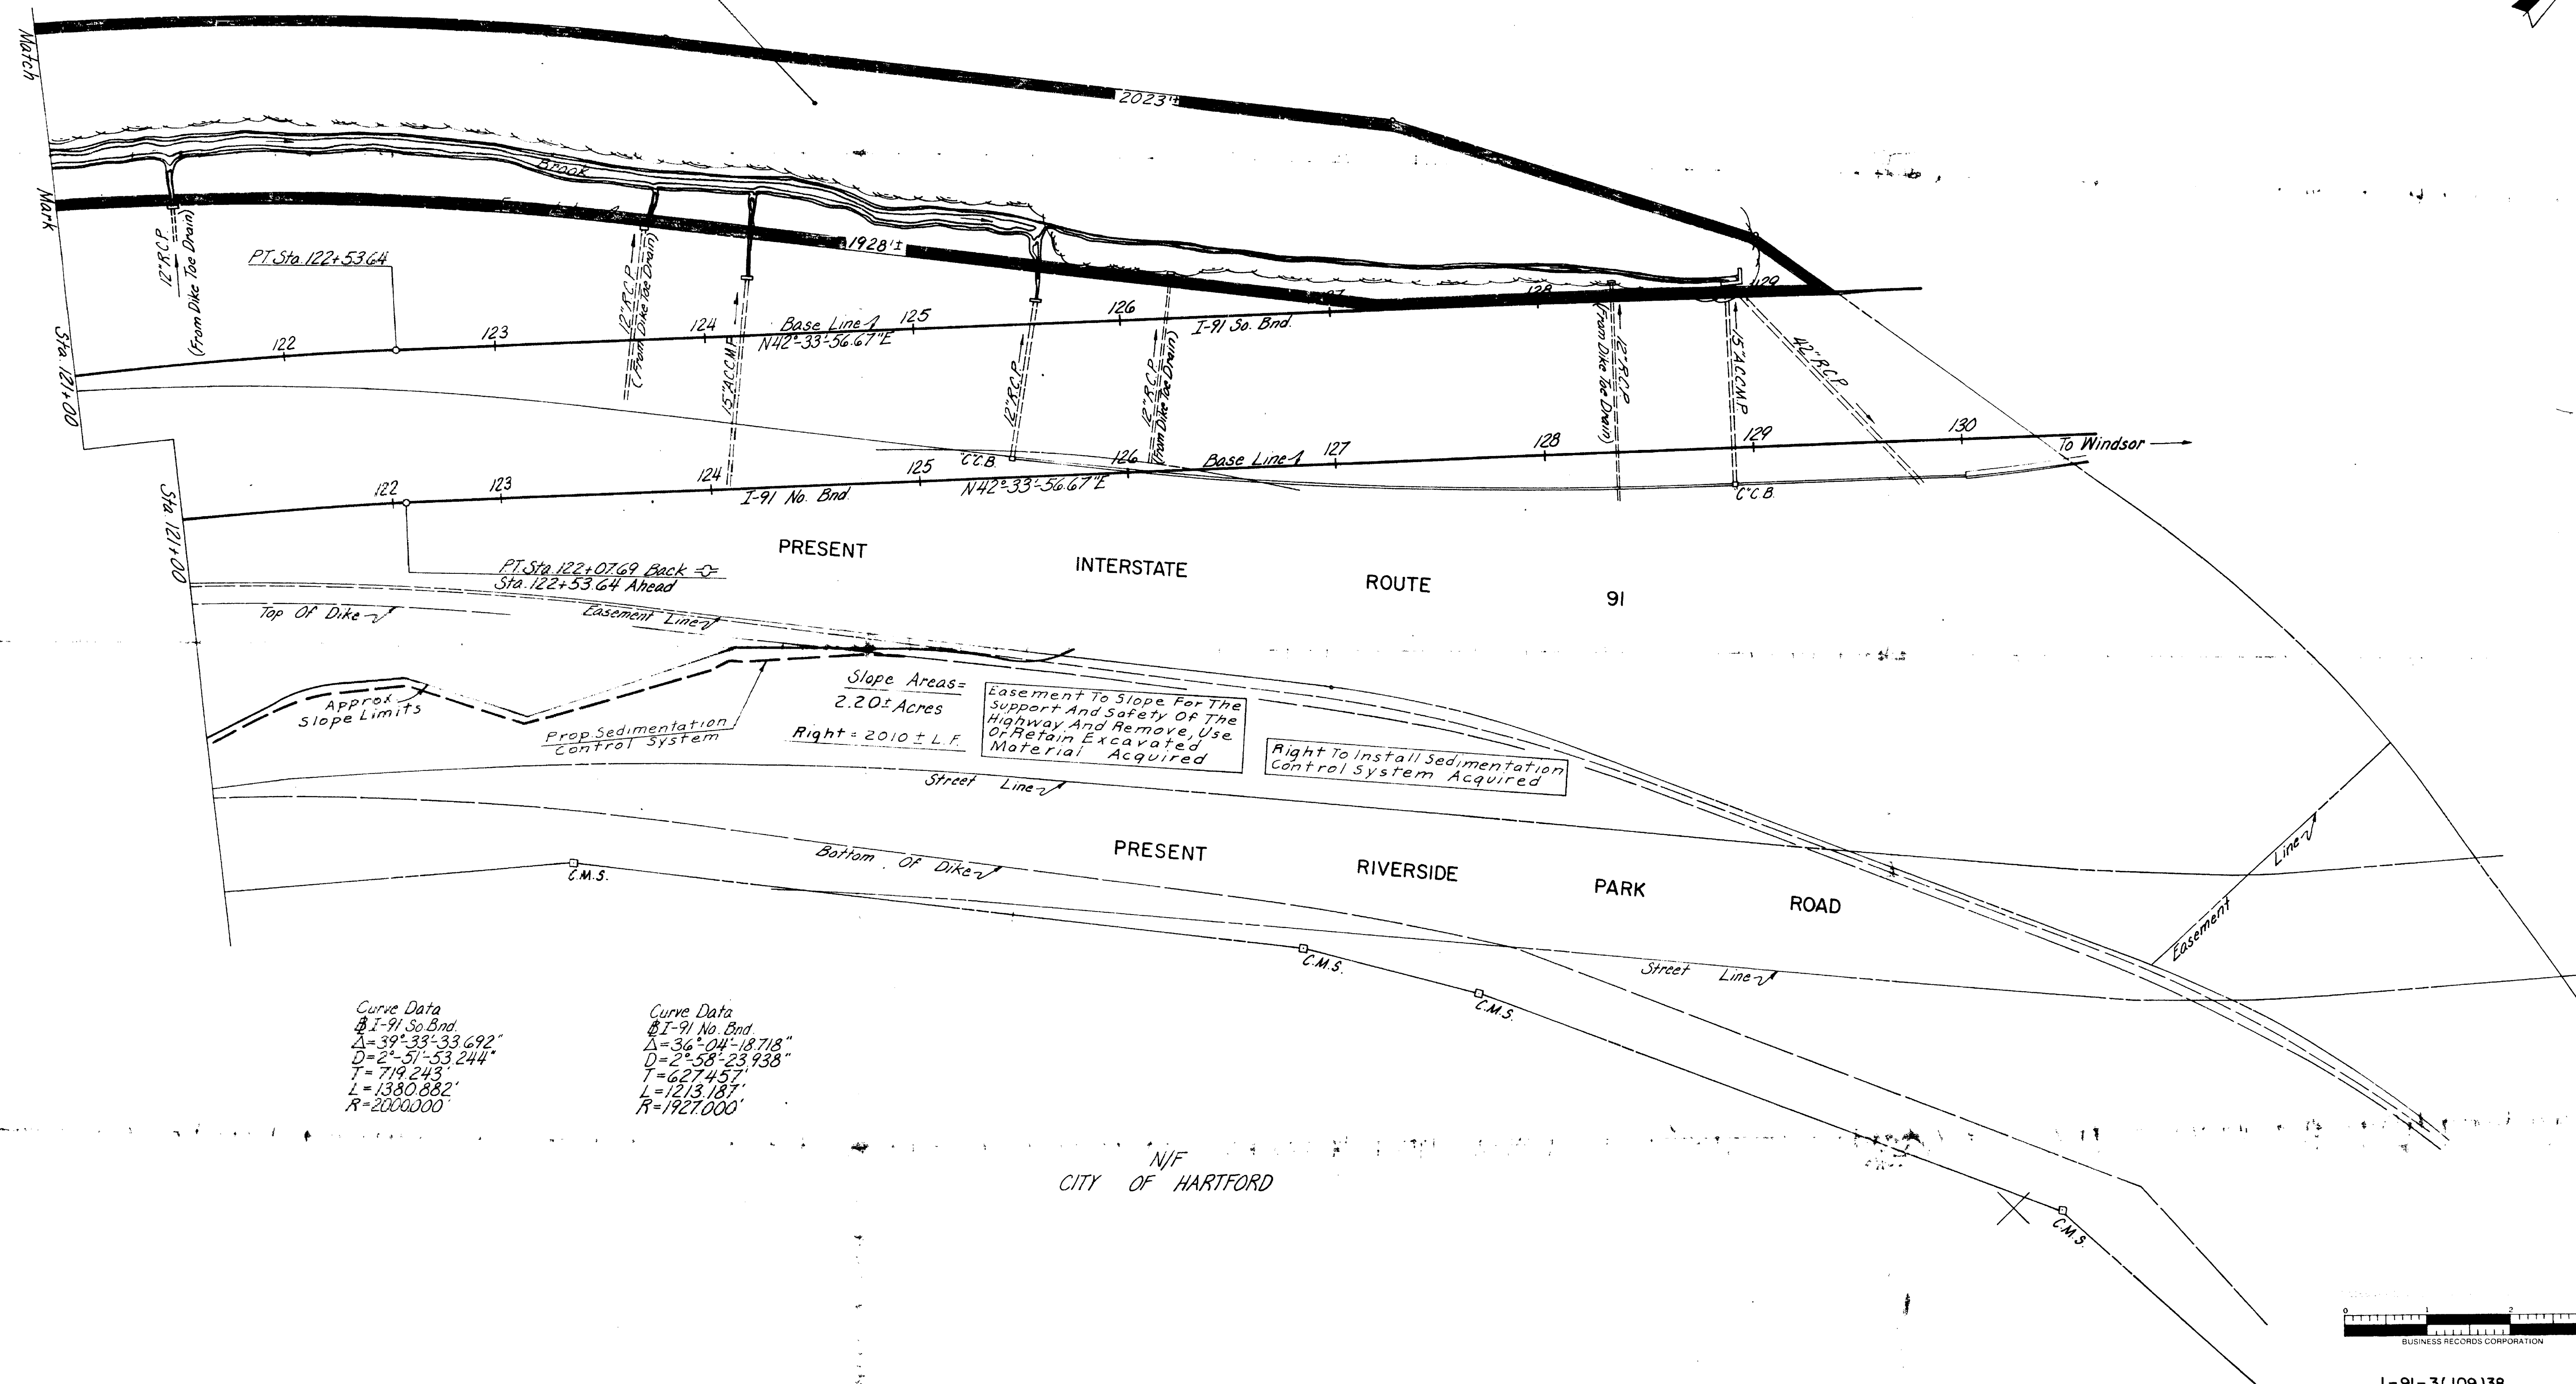

E623.500

1772

Drawn By M.H.C. Date 10-24-84
Checked By A.P.D. Date 10-25-84

The property shown on this plan is east of Pen Robert A. Moody Overpass which is maintained by the City of Hartford.
10/2/88
Date City Engineer

THIS MAP CONFORMS TO CLASS D OF CODE OF CONNECTICUT TECHNICAL COUNCIL, INC.

TOWN NO. 63
PROJECT NO. 63-358
SERIAL NO. 354
SHEET 3 OF 3

I HEREBY CERTIFY THAT THIS MAP IS SUBSTANTIALLY CORRECT TO THE BEST OF MY KNOWLEDGE AND BELIEF
Michael J. Pannini
TITLE Supervisor of Property Maps
DATE October 1984

1-91-3(109)38

TOWN OF HARTFORD
MAP SHOWING EASEMENT ACQUIRED FROM
CITY OF HARTFORD
BY
THE STATE OF CONNECTICUT
WIDENING OF INTERSTATE ROUTE 91
(LIMITED ACCESS HIGHWAY)
SCALE 1" = 40'
ROBERT H. GIBALA
TRANSPORTATION CHIEF ENGINEER - BUREAU OF HIGHWAYS

111

1772