


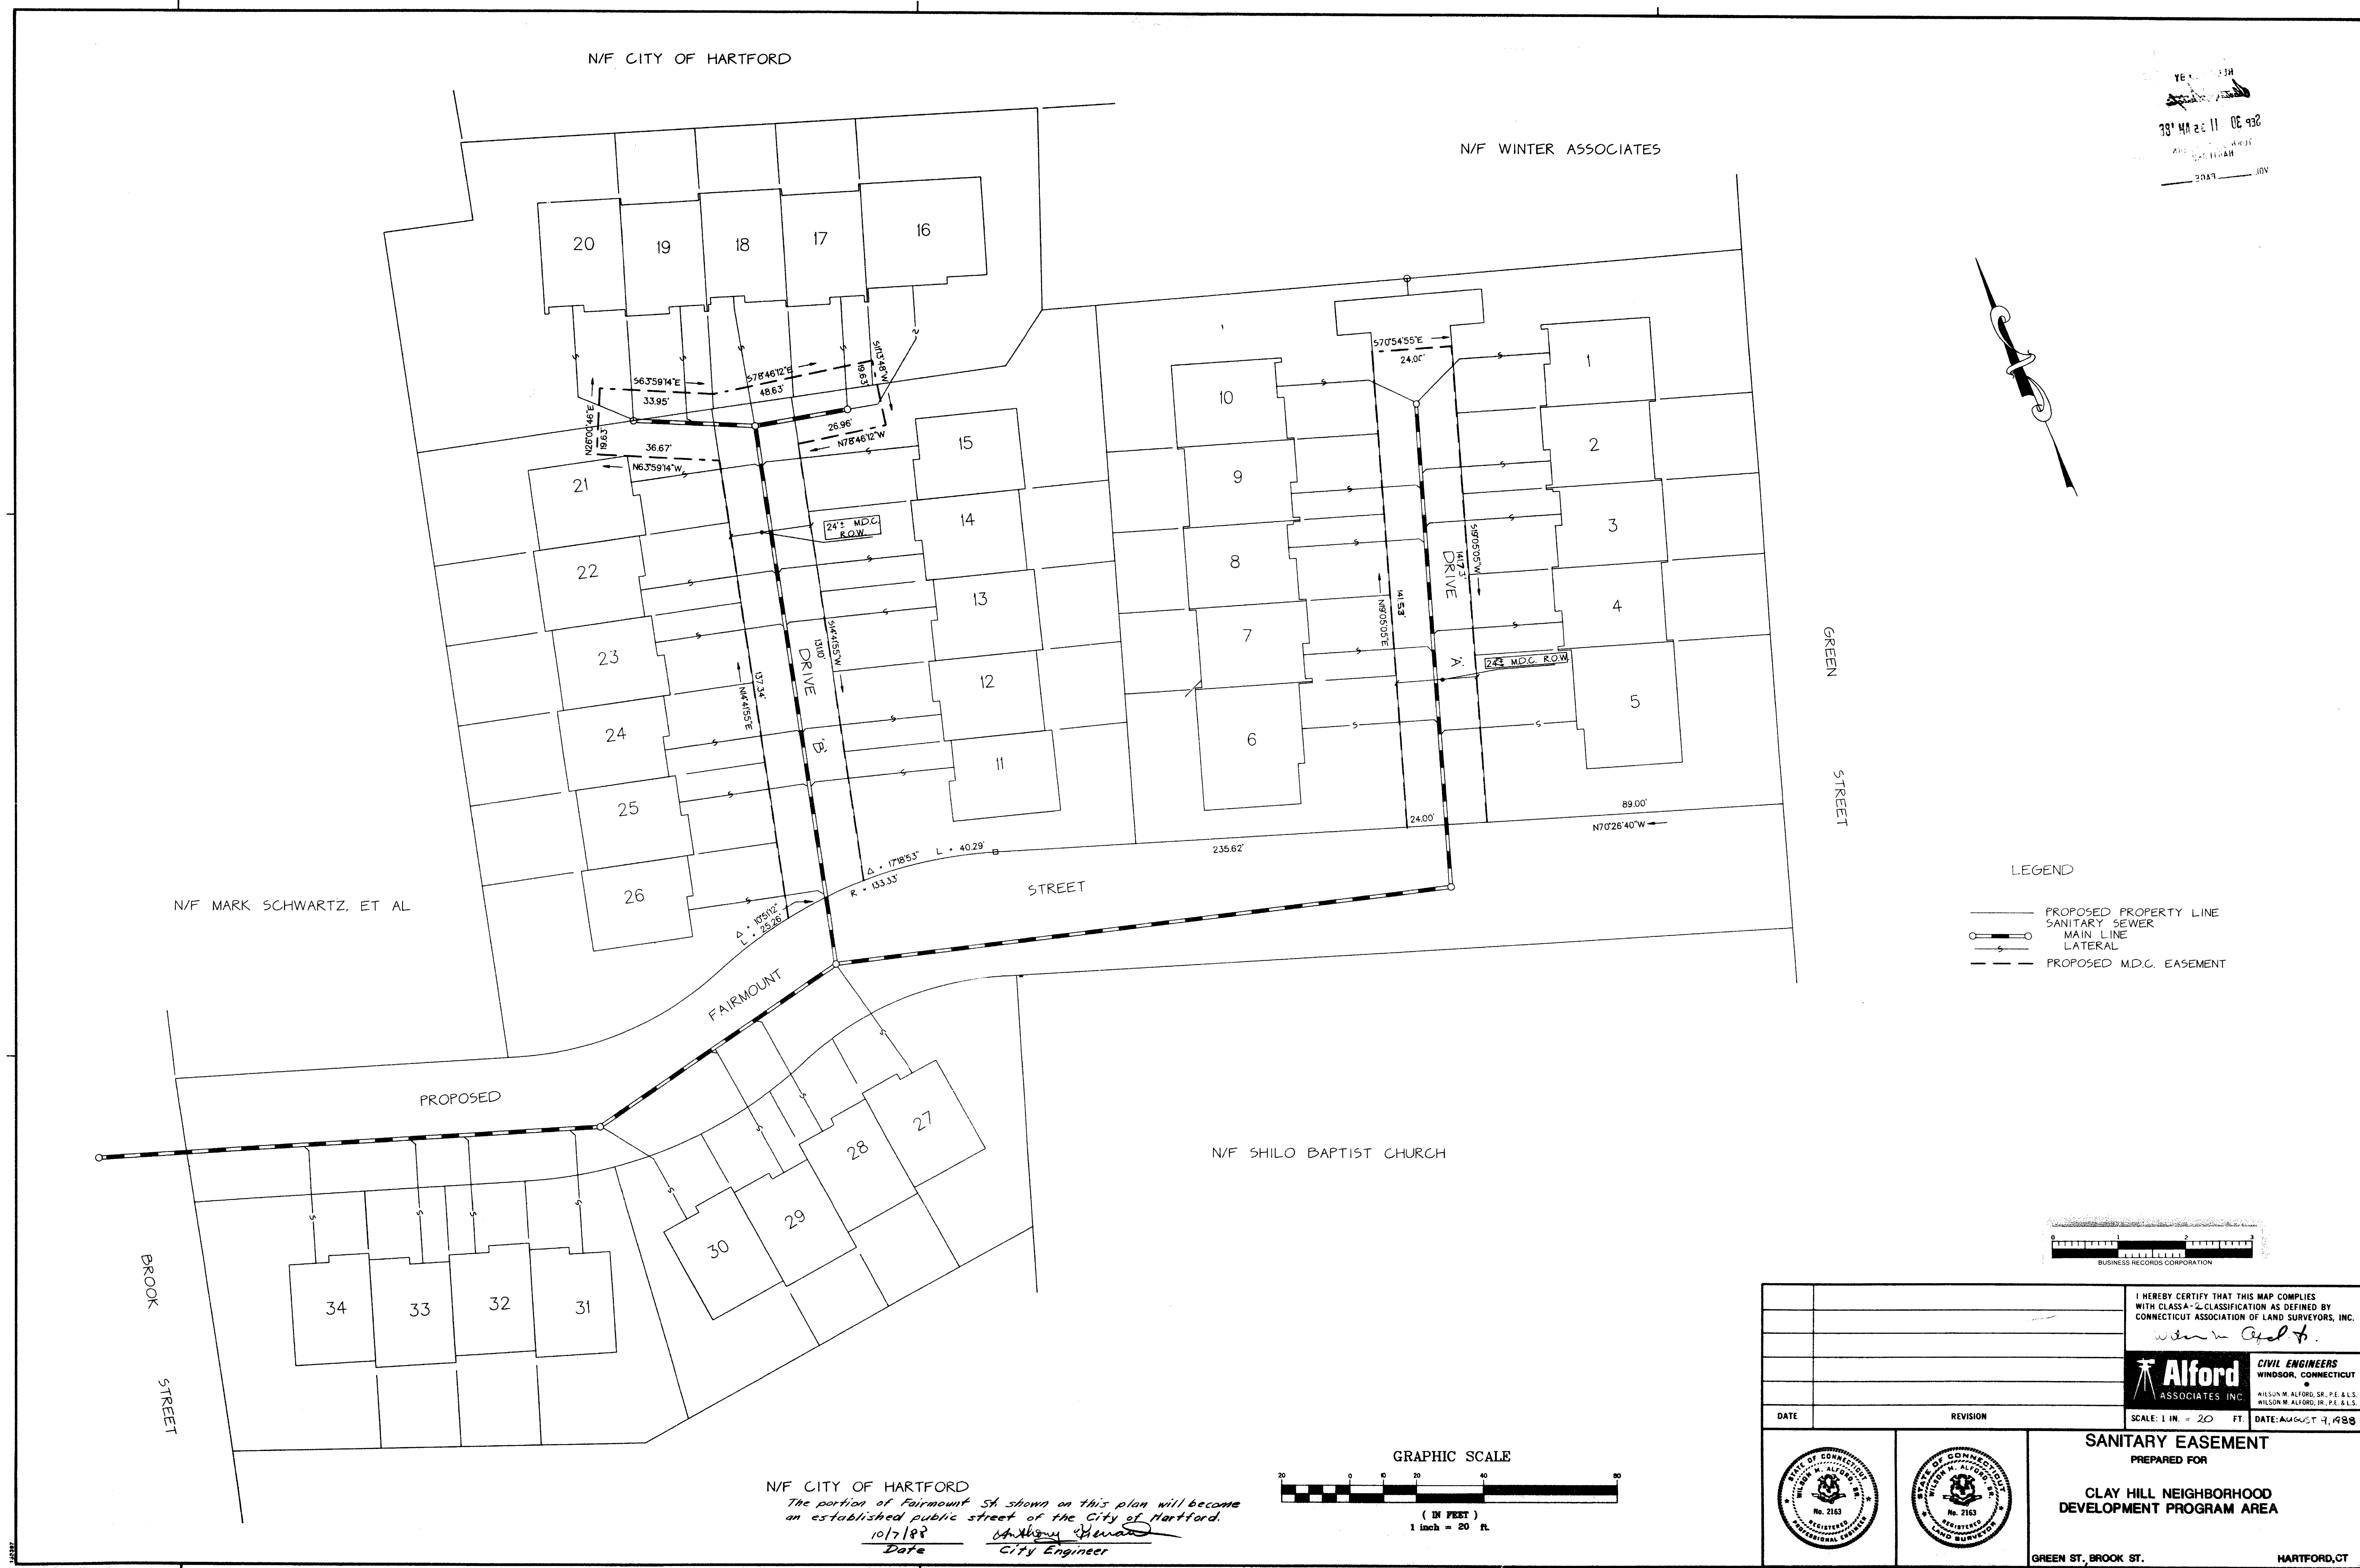

1773

JOSEPH MERRITT & CO.

112

1773

FILE DUTL