

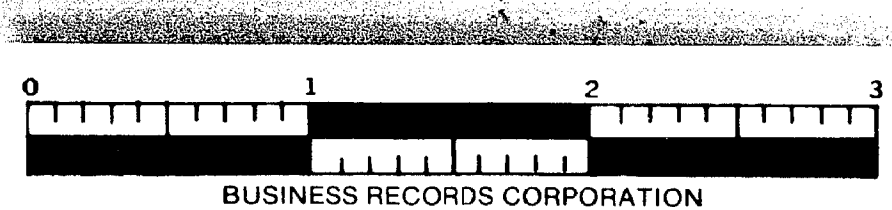


1786

NOV 7 11 09 AM '88
VOL. PAGE

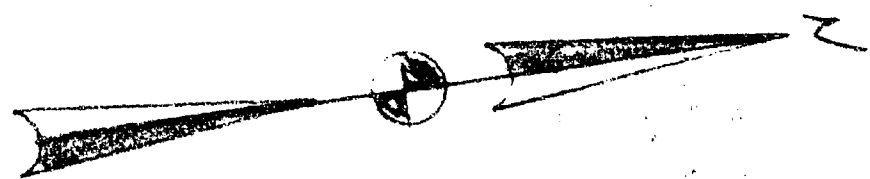

1786
EASI FILE CORP. IRVINE, CA
EPH 34

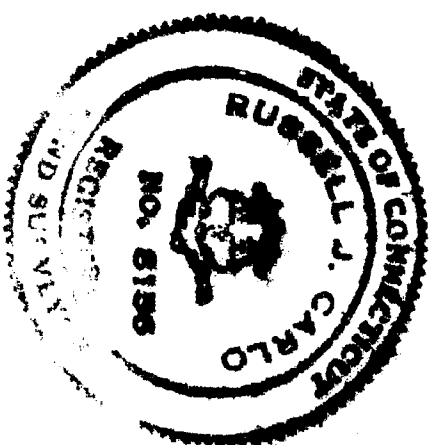


I HEREBY CERTIFY THAT THIS MAP AND SURVEY WERE PREPARED IN
ACCORDANCE WITH THE STANDARDS OF A CLASS A-2 SURVEY
AS DEFINED IN THE CODE OF PRACTICE FOR STANDARDS OF ACCURACY
OF SURVEYS AND MAPS ADOPTED OCTOBER 30, 1975
AS AMENDED BY THE CONNECTICUT ASSOCIATION OF LAND SURVEYORS INC.
RUSSELL J. CARLO, L.S. #4948

The portions of Ward St and Broad St shown on this plan are established
public streets of the City of Hartford, Connecticut
11/9/88
DATE
CITY ENGINEER

MAP SHOWING PARTIAL TAKE OF PROPERTY
#88-90 WARD ST HARTFORD, CONNECTICUT
SCALE 1" = 20'
DRAWN BY
E. CARLO

WARD STREET

BROAD STREET

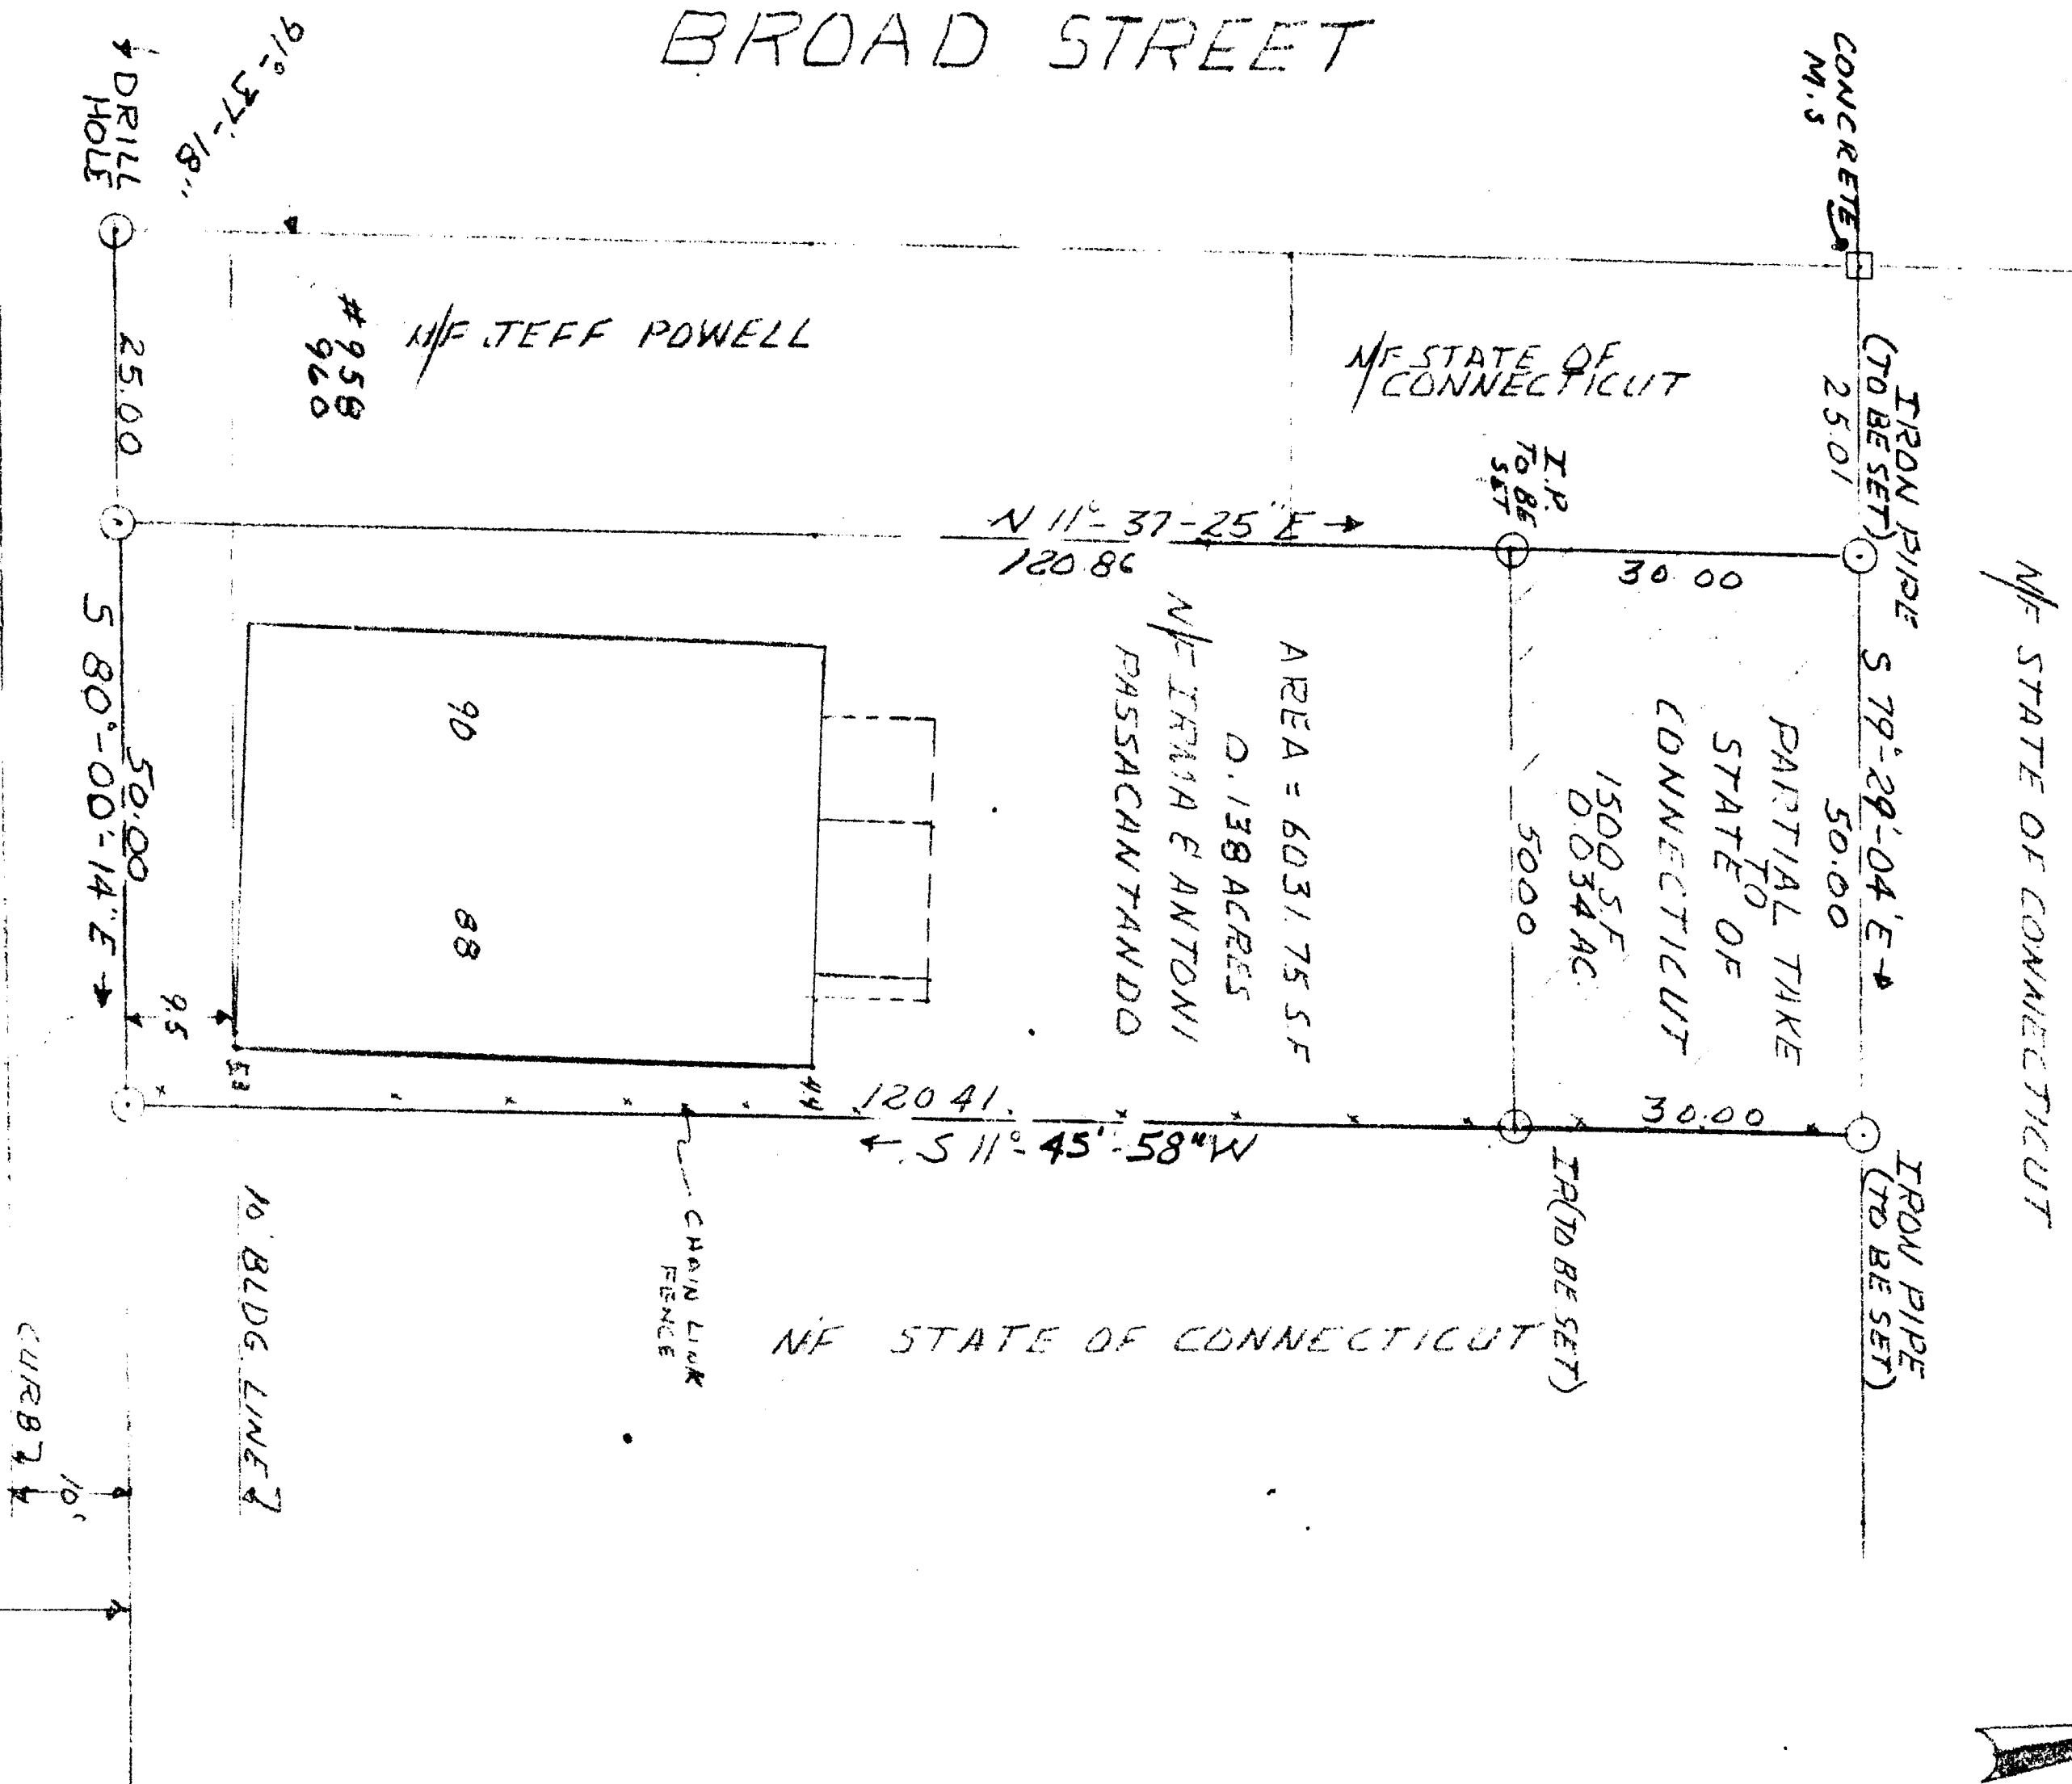

K&E ALABAMA © 10 5433
K&E ARCHITECTS STANDARD FORM

1786

125