


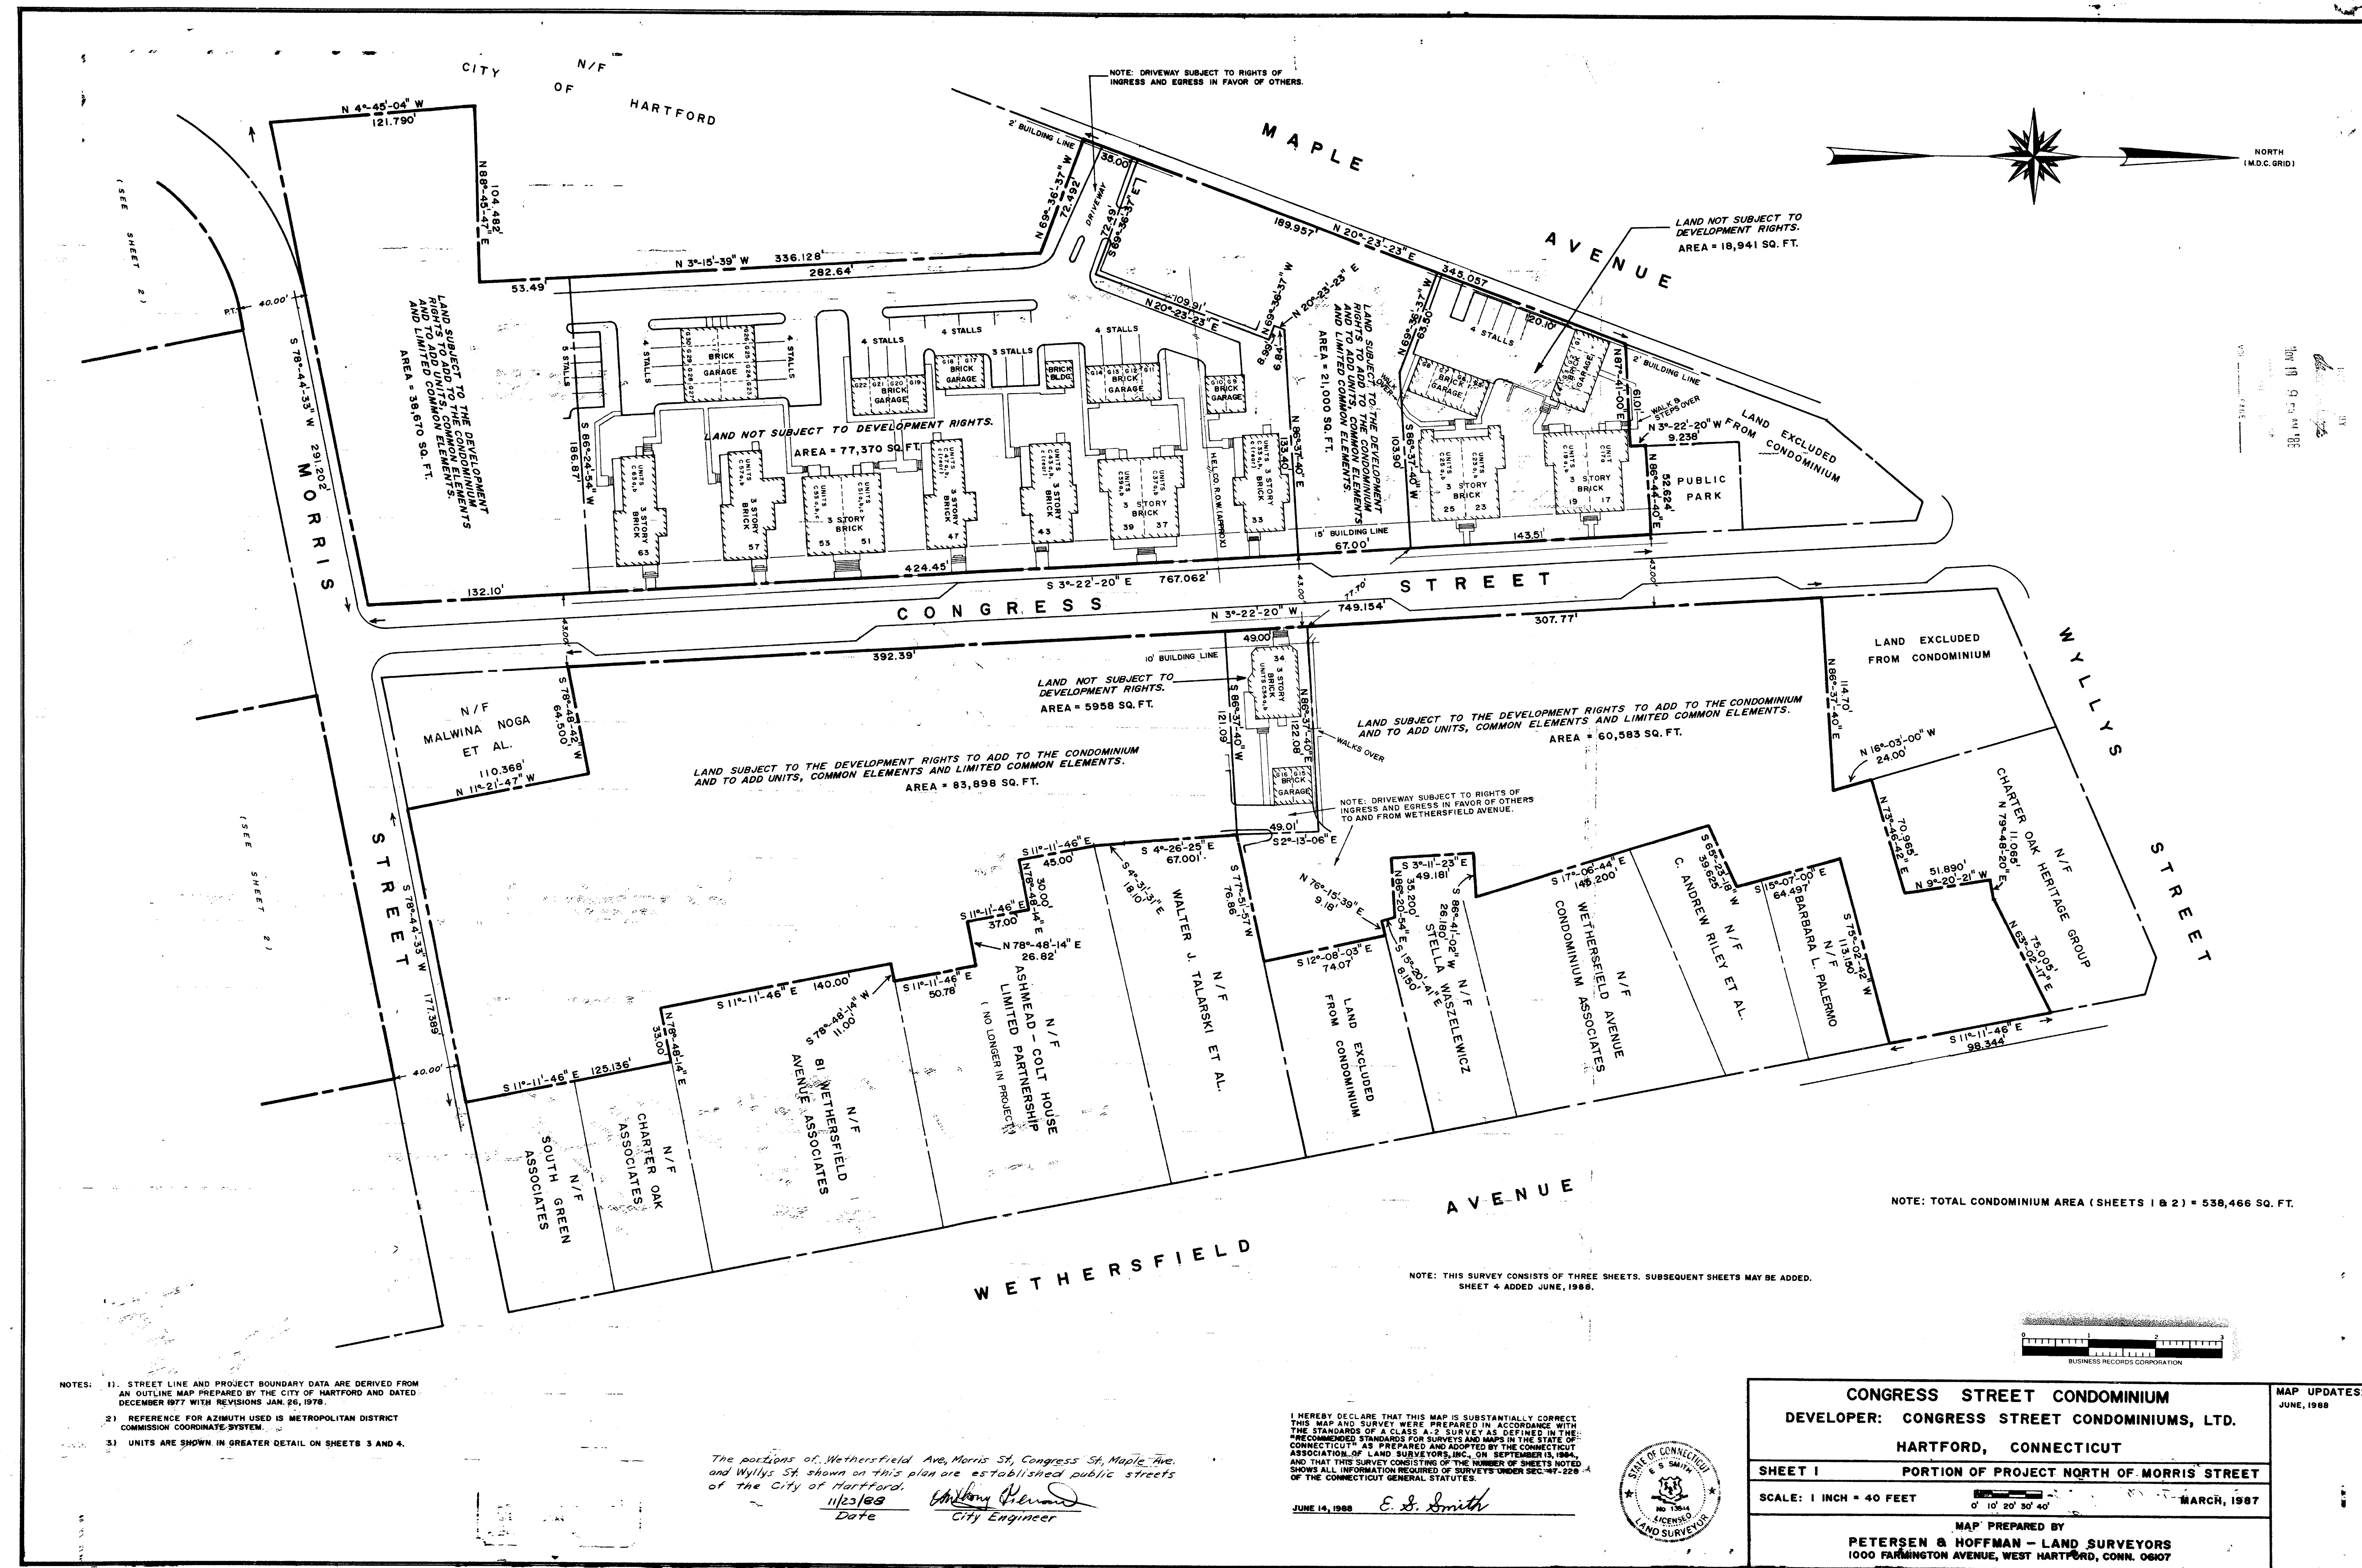

- NOTES:
1. STREET LINE AND PROJECT BOUNDARY DATA ARE DERIVED FROM AN OUTLINE MAP PREPARED BY THE CITY OF HARTFORD AND DATED DECEMBER 1977 WITH REVISIONS JAN 26, 1978.
 2. REFERENCE FOR AZIMUTH USED IS METROPOLITAN DISTRICT COMMISSION COORDINATE SYSTEM.
 3. UNITS ARE SHOWN IN GREATER DETAIL ON SHEETS 2 AND 3.


The portions of Wethersfield Ave, Morris St, Congress St, Maple Ave, and Wyllys St shown on this plan are established public streets of the City of Hartford.

Date 11/23/88 Anthony Perone City Engineer

I HEREBY DECLARE THAT THIS MAP IS SUBSTANTIALLY CORRECT. THIS MAP AND SURVEY WERE PREPARED IN ACCORDANCE WITH THE STANDARDS OF A CLASS A-2 SURVEY AS DEFINED IN THE "RECOMMENDED STANDARDS FOR SURVEYS AND MAPS IN THE STATE OF CONNECTICUT" AS PREPARED AND ADOPTED BY THE CONNECTICUT ASSOCIATION OF LAND SURVEYORS, INC. ON SEPTEMBER 15, 1984, AND THAT THIS SURVEY CONSISTS OF THE NUMBER OF SHEETS NOTED. SHOWS ALL INFORMATION REQUIRED OF SURVEYS UNDER SEC. 36-225 OF THE CONNECTICUT GENERAL STATUTES.

JUNE 14, 1988

E. J. Smith

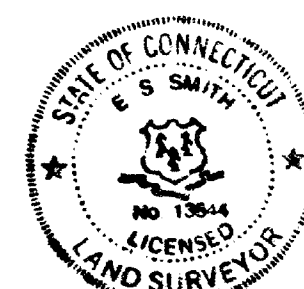

CONGRESS STREET CONDOMINIUM DEVELOPER: CONGRESS STREET CONDOMINIUMS, LTD. HARTFORD, CONNECTICUT	
SHEET 1 PORTION OF PROJECT NORTH OF MORRIS STREET	
SCALE: 1 INCH = 40 FEET	MARCH, 1987
MAP PREPARED BY PETERSEN & HOFFMAN - LAND SURVEYORS 1000 FARMINGTON AVENUE, WEST HARTFORD, CONN. 06107	

MAP UPDATES:
JUNE, 1988

1793

1793

132