

CITY OF HARTFORD
PARCEL No. 2
TAKING AREA=4.65±ACRES

Total Easement Area = 1.52±Acre

N/F
CITY OF HARTFORD

Easement To Slope For The
Support Of The Highway Acquired

Easement To Construct
Retaining Wall Acquired

Curve Data
Weston-Market St Connector
 $\Delta = 22^\circ 10' 59.1''$
 $D = 05^\circ 43' 46.5''$
 $T = 196.039'$
 $L = 387.168'$
 $R = 1000.000'$

PT Sta 94+62.117

Beginning Of Non Access

RR Center Line 6/40

Weston St R.O.C Sta 94+32/30 ±
R.R. Mon @ Sta 6/40+96.186

N/F
CONSOLIDATED RAIL CORPORATION

I CERTIFY THIS MAP TO BE SUBSTANTIALLY
CORRECT.

Michael J. Rossi 10/18/88
Michael J. Rossi - Date
Trans. Division Engr. Surveys
Successor to Frank Rossi

Drawn By M.H.C. Date 1-30-80
Checked By J.K. Date 2-21-80
Appr. By Date

The Draftboard

Rights Of Access
Acquired

Approx

Slope

Taking Line

Limits


Center Line
N 22° 15' 06.0" E

Rights Of Access
Acquired
UNDER PROJECT 63-325-5

P.O.T. 101+00.000

N/F
THE SOUTHERN NEW ENGLAND TELEPHONE COMPANY

N/F
THE SOUTHERN NEW ENGLAND TELEPHONE COMPANY

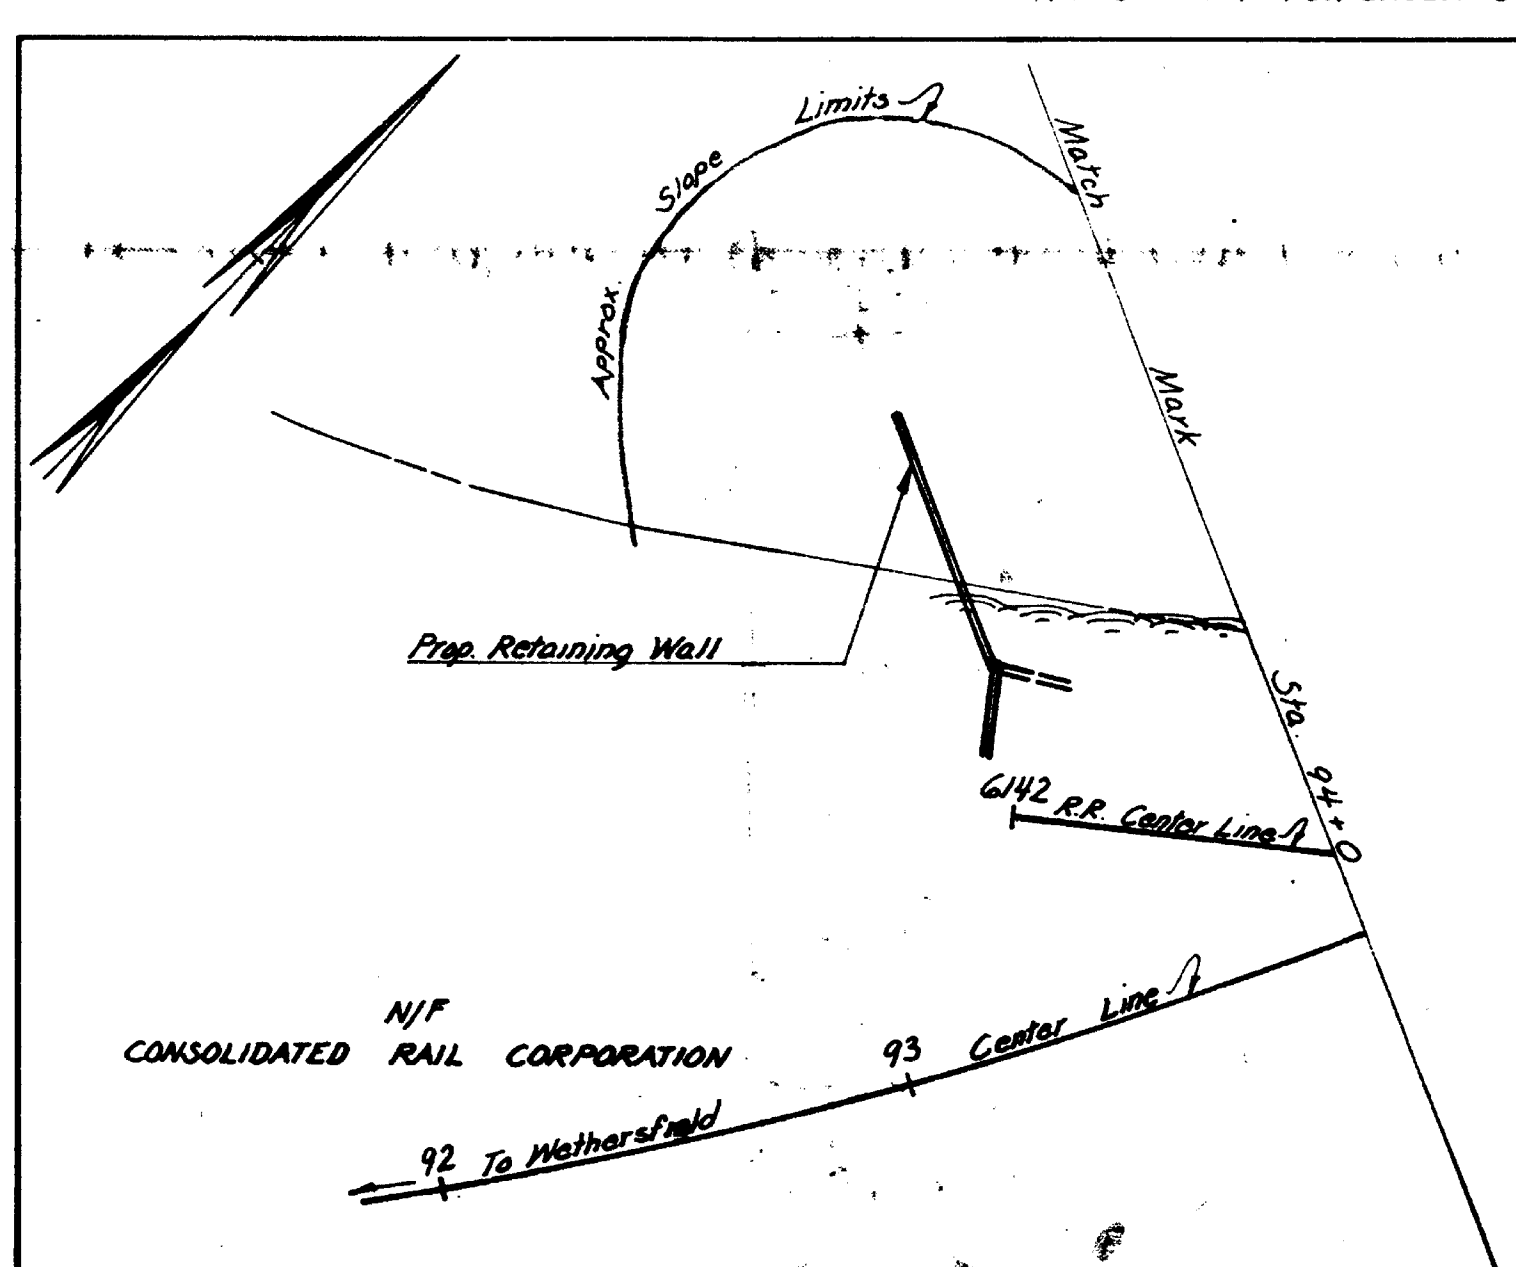

The Weston-Market St connector shown on this plan is now the
Prop Robert A. Moody Overpass and is to be maintained by the
City of Hartford.
12/14/88
DATE City Engineer

DATE	REVISION	REQ. BY
1-31-83	Revised West Non-Access Limit 75 v10	D.G.L.
7-12-83	Revised Access Limits	N.S.

TOWN NO. 63
PROJECT NO. 63-325
SERIAL NO. 2
SHEET 2 OF 3

I HEREBY CERTIFY THAT THIS MAP
IS SUBSTANTIALLY CORRECT TO THE
BEST OF MY KNOWLEDGE AND BELIEF
DATE 10/18/88
TITLE Engineer of Property Maps
DATE Feb 1980

IXM-1947(2)

TOWN OF HARTFORD
MAP SHOWING LAND ACQUIRED FROM
CITY OF HARTFORD

BY
THE STATE OF CONNECTICUT
WESTON - MARKET STREET CONNECTOR
(SECTION 150-731)
SCALE 1"=40'
FRANK M. DIADDARO
DEPUTY TRANSPORTATION COMMISSIONER - BUREAU OF HIGHWAYS

1801-1