


55 Farmington Avenue  
Plaza Parking  
Square Footage Analysis  
03 MAY 1988

| Parking Level | Gross Area | Net Area | Number of Spaces |         |      |     | Total | S.F./Car |
|---------------|------------|----------|------------------|---------|------|-----|-------|----------|
|               |            |          | Normal           | Compact | HDCP |     |       |          |
| Level G2      | 20487      | 20207    | 32               | -       | -    | 32  | 388.6 |          |
| Level G1      | 21423      | 20423    | 30               | -       | -    | 30  | 412.5 |          |
| Surface Total | 42110      | 40630    | 102              | 0       | 0    | 102 | 400.3 |          |
| Ramp G1       | 21671      | 20016    | 18               | 29      | 11   | 58  | 345.1 |          |
| Level 2       | 21671      | 20016    | 60               | 2       | -    | 62  | 322.8 |          |
| Ramp 2        | 21671      | 20016    | 36               | 33      | -    | 69  | 290.1 |          |
| Level 3       | 21671      | 20016    | 43               | 2       | -    | 45  | 307.9 |          |
| Ramp 3        | 21671      | 20016    | 36               | 33      | -    | 69  | 290.1 |          |
| Level 4       | 38402      | 34406    | 56               | 64      | -    | 120 | 303.4 |          |
| Total         | 188848     | 177317   | 371              | 163     | 11   | 545 | 325.4 |          |

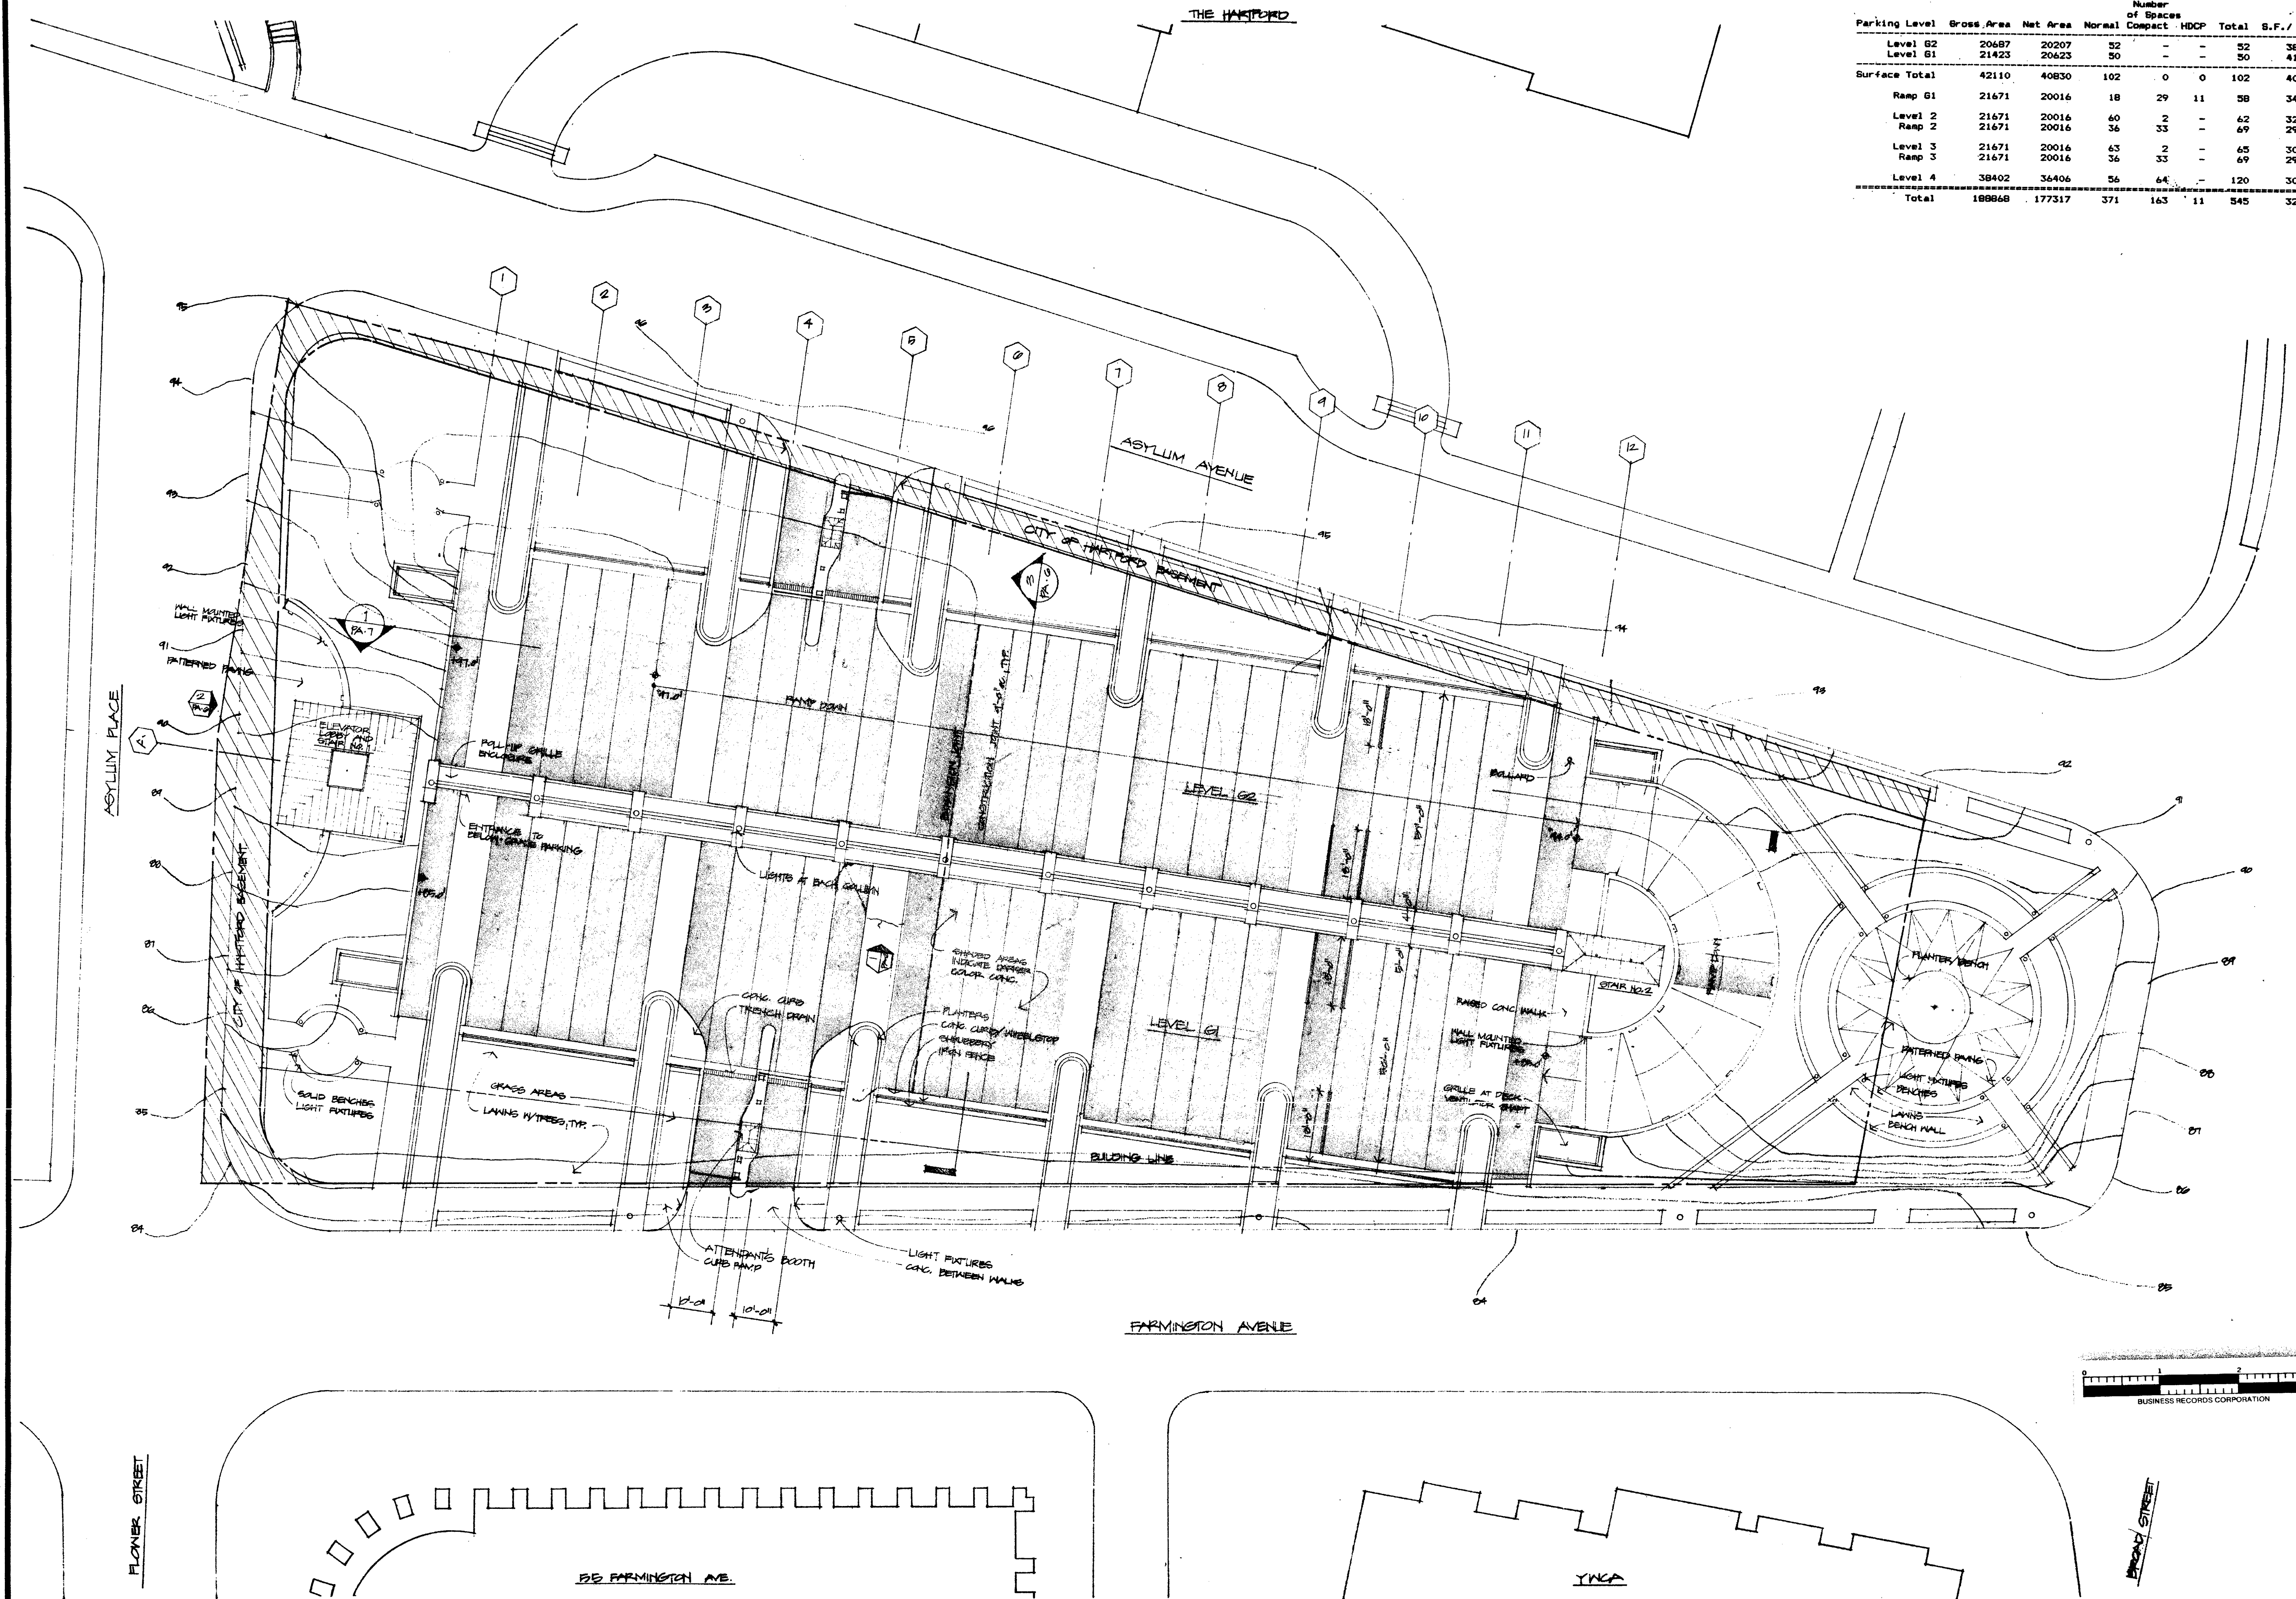

1 SITE DEVELOPMENT PLAN  
V04-1-01

The portions of Cogswell St., Asylum Ave., Asylum Pl., Flower St., Farmington Ave. and Broad St. shown on this plan are established public streets of the City of Hartford.  
12/14/88  
Date City Engineer

DEVELOPER: HRA, INC. HARTFORD PLAZA HARTFORD CT 06115  
OWNER: HARTFORD FIRE INSURANCE COMPANY AND HARTFORD ACCIDENT AND INDEMNITY COMPANY HARTFORD PLAZA HARTFORD CT 06115  
CONSULTANT: STANBACK JR. ARCHITECT

REVISIONS  
REVISED 06/01/88  
BY: ALB-04115

1803-2

55 FARMINGTON AVENUE  
Hartford, Connecticut  
FINAL REVIEW SUBMISSION SET

SHEET TITLE  
SITE  
DEVELOPMENT  
PLAN

FOR CONSTRUCTION

DATE