



1803-6

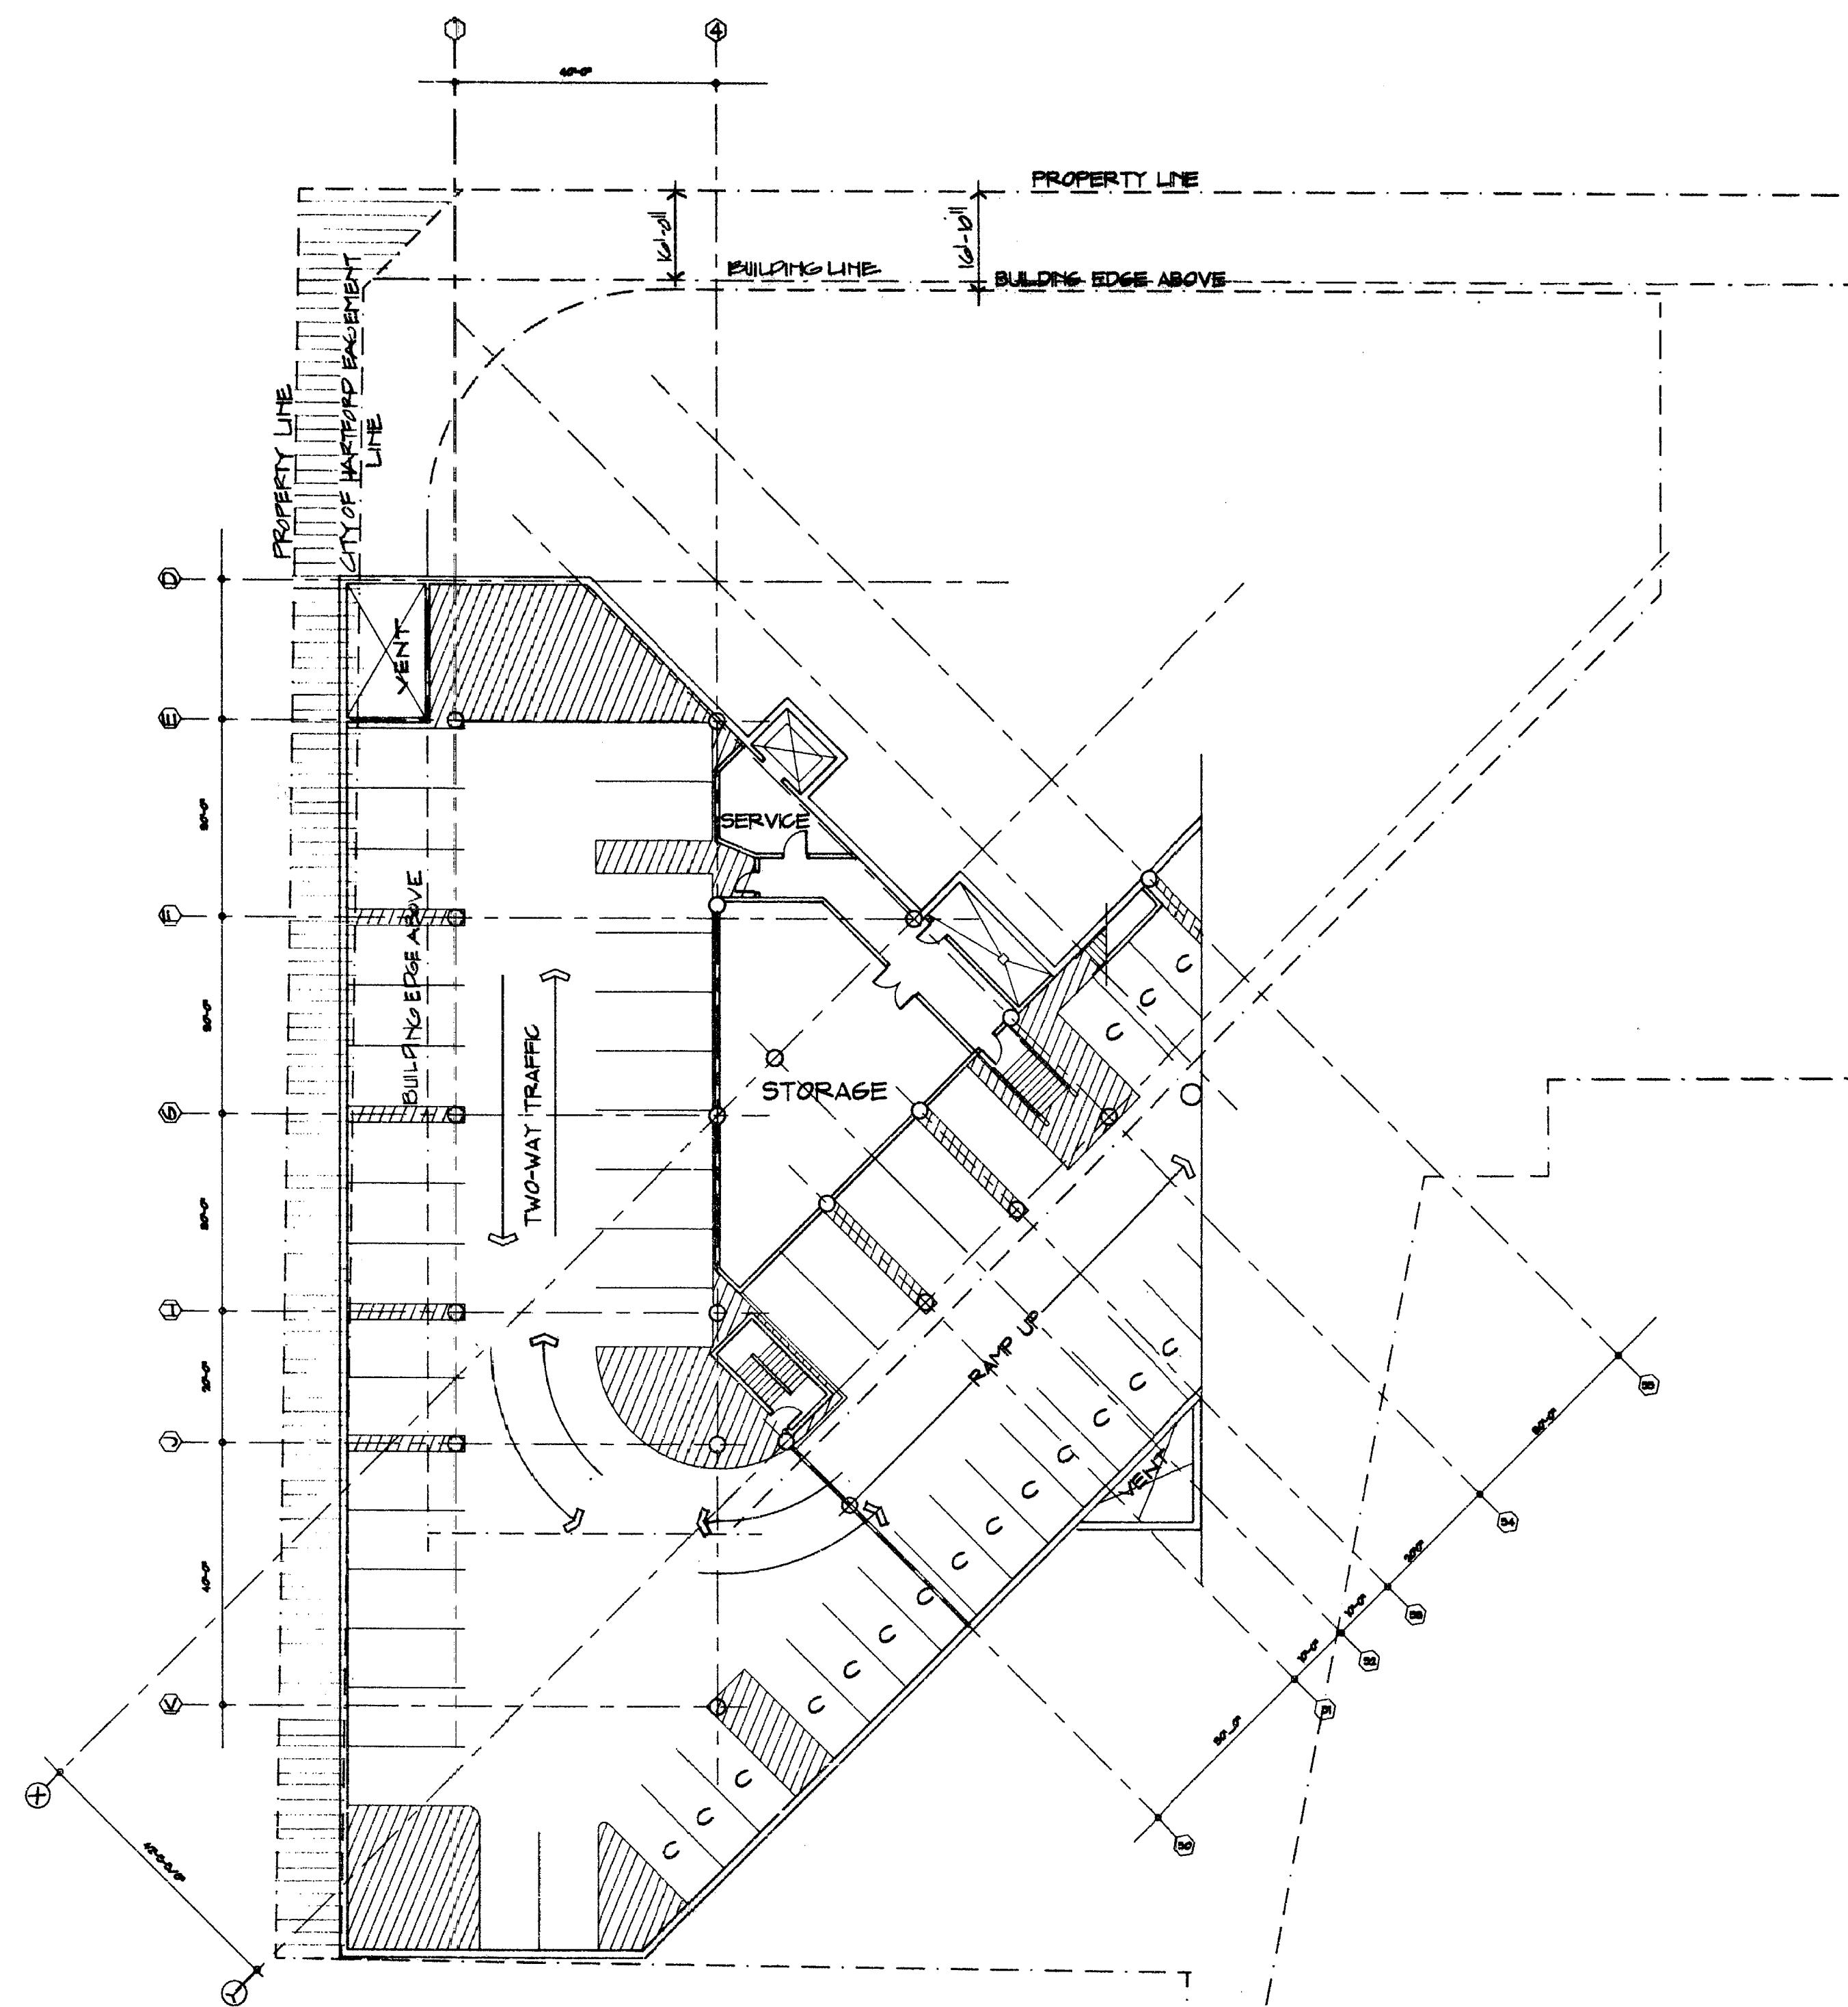

1 BUILDING PARKING LOWEST LEVEL
A-2 SCALE: 1/16" = 1'-0"

(A-21) SCALE: 1/16" = 1'-0"

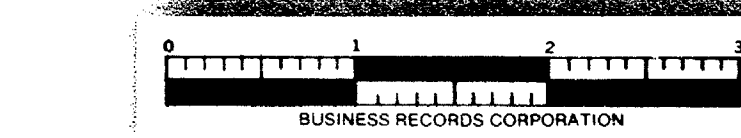

0 10 20 40

[illegible]

**55 FARMINGTON
AVENUE**
Hartford, Connecticut
FINAL REVIEW SUBMISSION SET

Hartford, Connecticut
FINAL REVIEW SUBMISSIONS

FINAL REVIEW SUBMISSION SET

SHEET TITLE
BUILDING PARKING
LOWEST LEVEL

10

Scales as stated herein are valid on the original drawing. The dimensions of which are 36x45 inches. These scales noted herein are hereby changed by the ratio of the overall sheet dimensions of the print to corresponding

This drawing is the property of RICHMOND F. STAMBERGER, JR., ARCHITECT and is not to be reproduced or copied in whole or in part. It is only to be used for the project and site specifically identified herein and is not to be used on any other project. It is to be returned upon request.

JOB NO.	SHEET NO.
---------	-----------

8805.00
A-21

3 MAY 88 OF

NOT RELEASED FOR CONSTRUCTION _____ **DATE** _____

1803

FOR THE COURT REPORTERS