


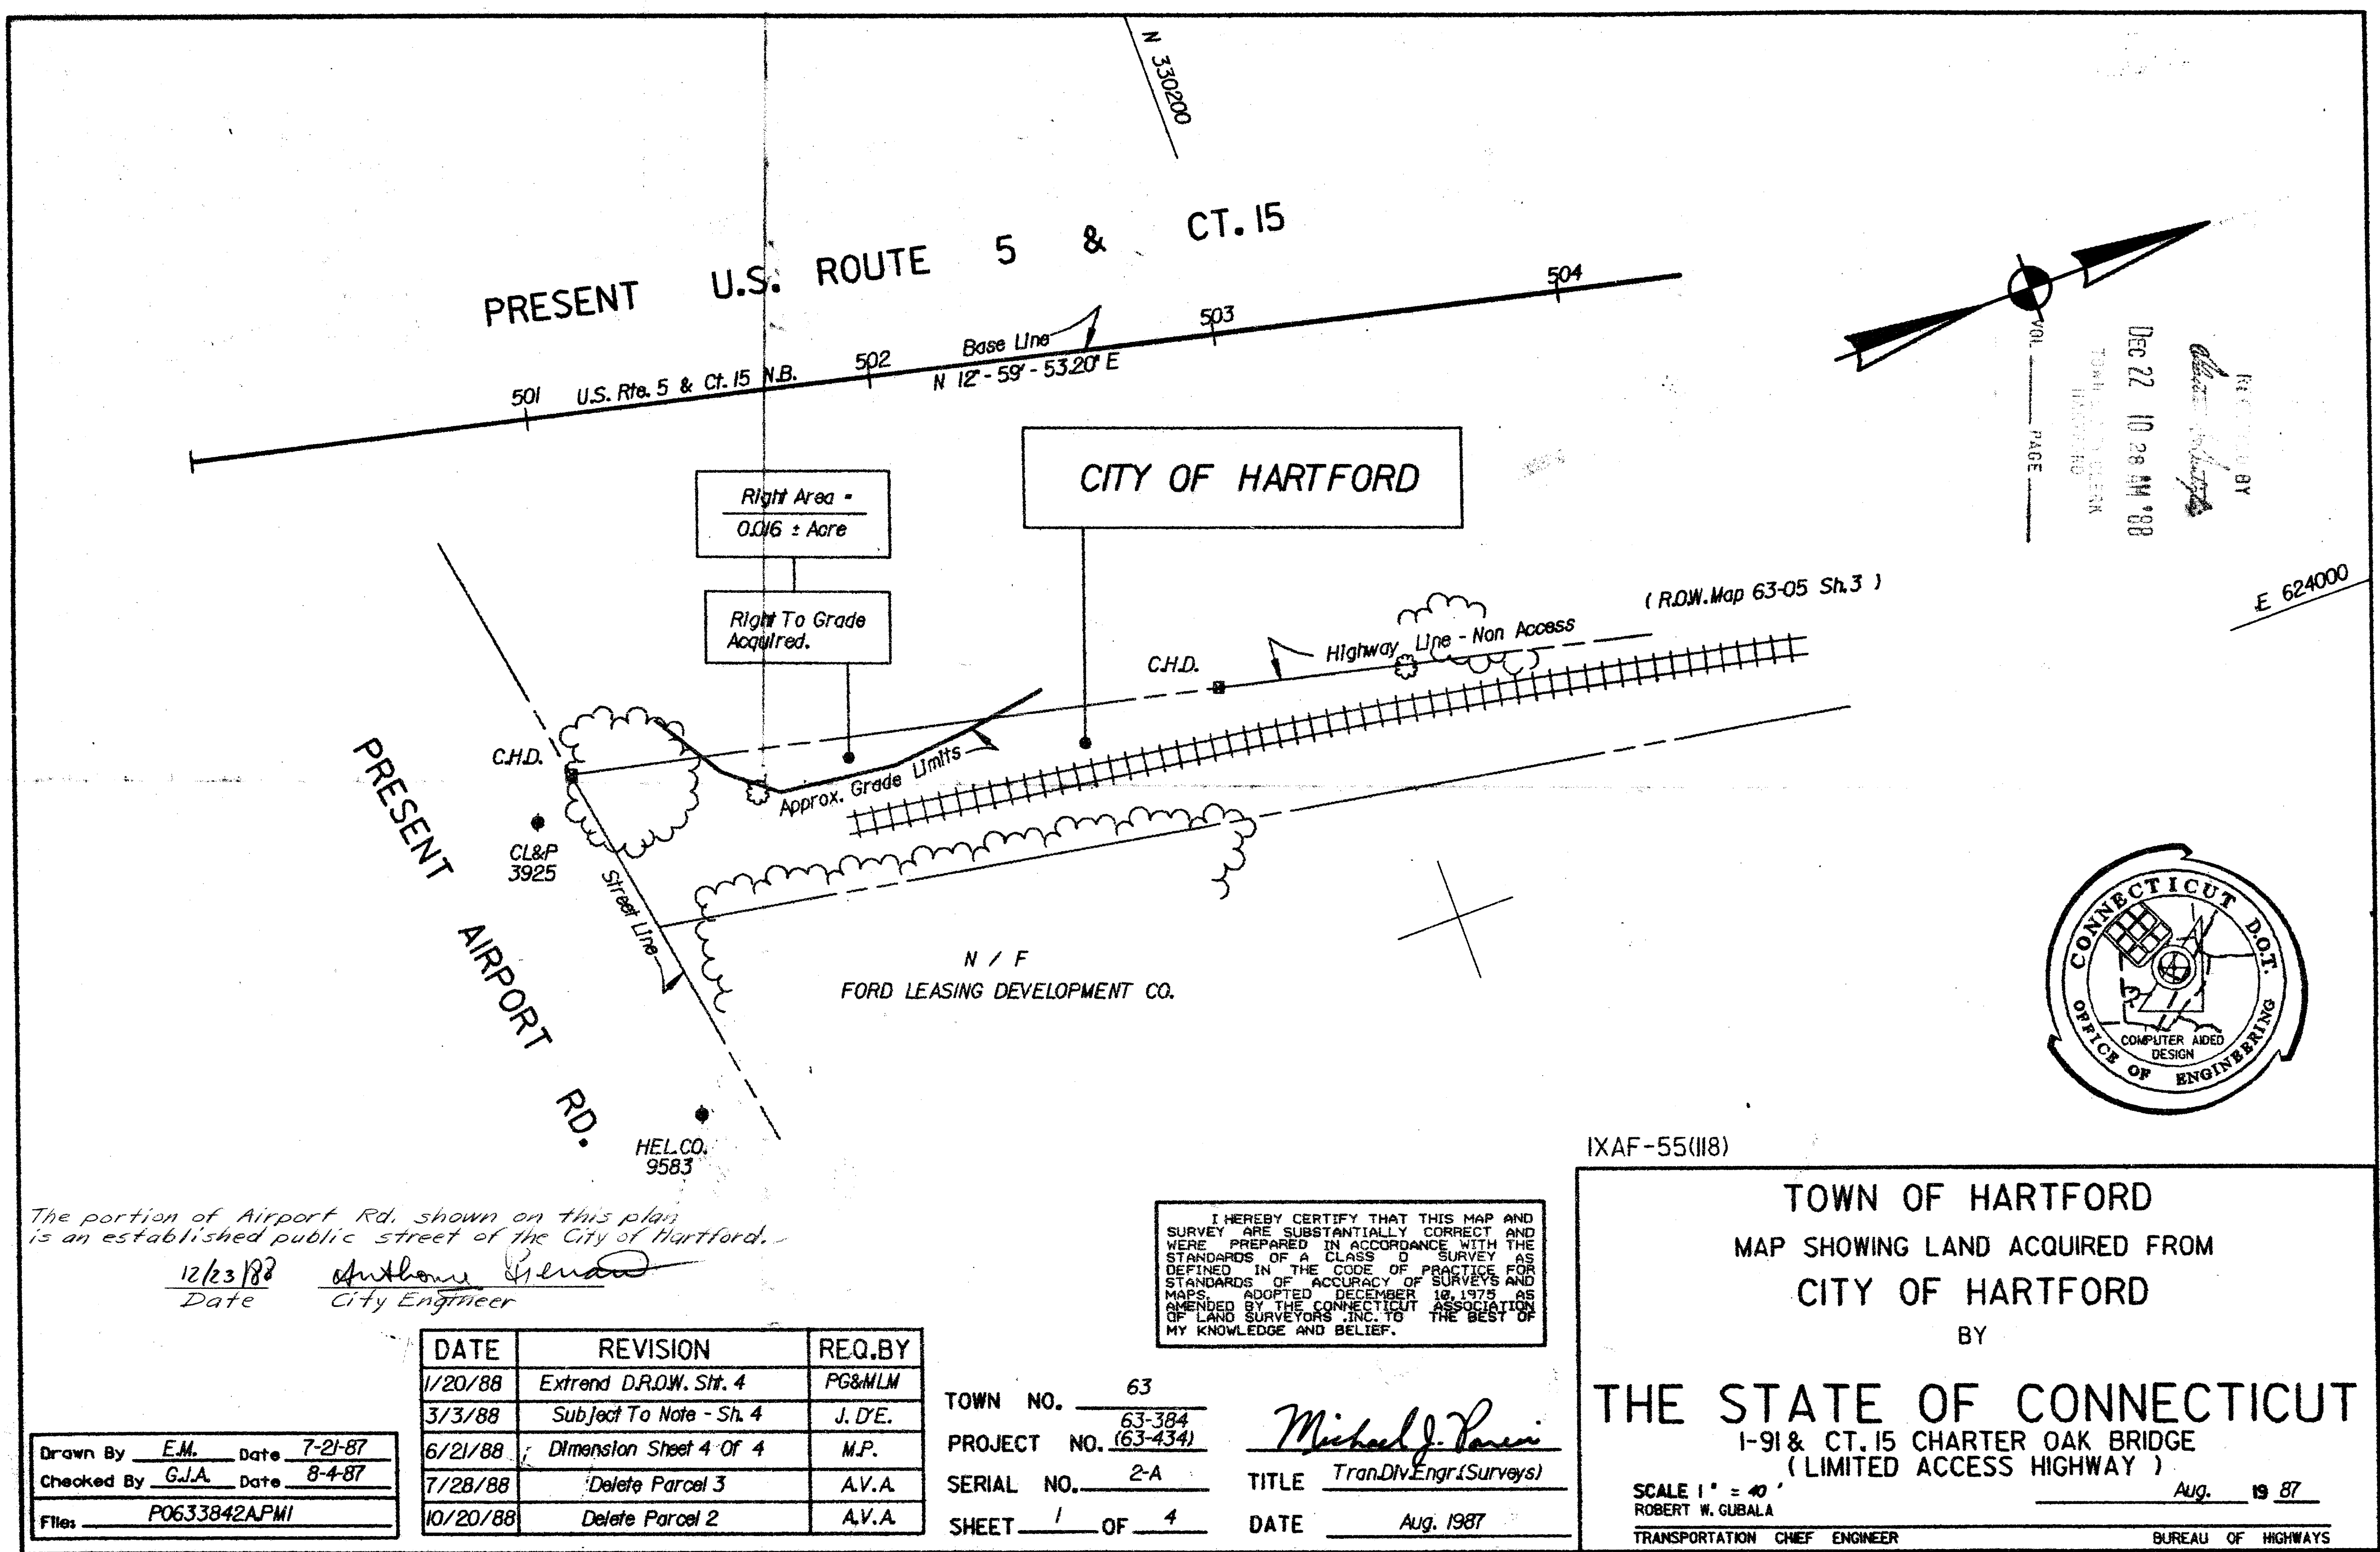

The portion of Airport Rd. shown on this plan is an established public street of the City of Hartford.

12/23/88 *Anthony J. Blund*
Date City Engineer

Drawn By E.M. Date 7-21-87
Checked By G.L.A. Date 8-4-87
Files P0633842APM1

DATE	REVISION	REQ. BY
1/20/88	Extend D.R.O.W. Sh. 4	PG&MLM
3/3/88	Subject To Note - Sh. 4	J.D'E.
6/21/88	Dimension Sheet 4 Of 4	M.P.
7/28/88	Delete Parcel 3	A.V.A.
10/20/88	Delete Parcel 2	A.V.A.

TOWN NO. 63
PROJECT NO. 63-384
SERIAL NO. 2-A
SHEET 1 OF 4
DATE Aug. 1987
TITLE Tran.Div. Engr. (Surveys)

I HEREBY CERTIFY THAT THIS MAP AND SURVEY ARE SUBSTANTIALLY CORRECT AND WERE PREPARED IN ACCORDANCE WITH THE STANDARDS OF A CLASS OF SURVEY AS DEFINED IN THE CODE OF PRACTICE FOR STANDARDS OF ACCURACY OF SURVEYS AND MAPS ADOPTED DECEMBER 10, 1975 AS AMENDED BY THE CONNECTICUT ASSOCIATION OF LAND SURVEYORS INC. TO THE BEST OF MY KNOWLEDGE AND BELIEF.

Michael J. Pomeroy