
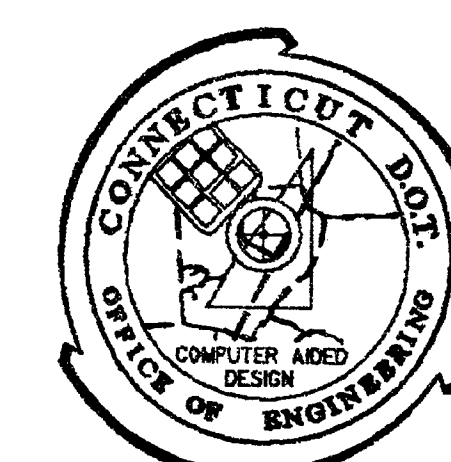


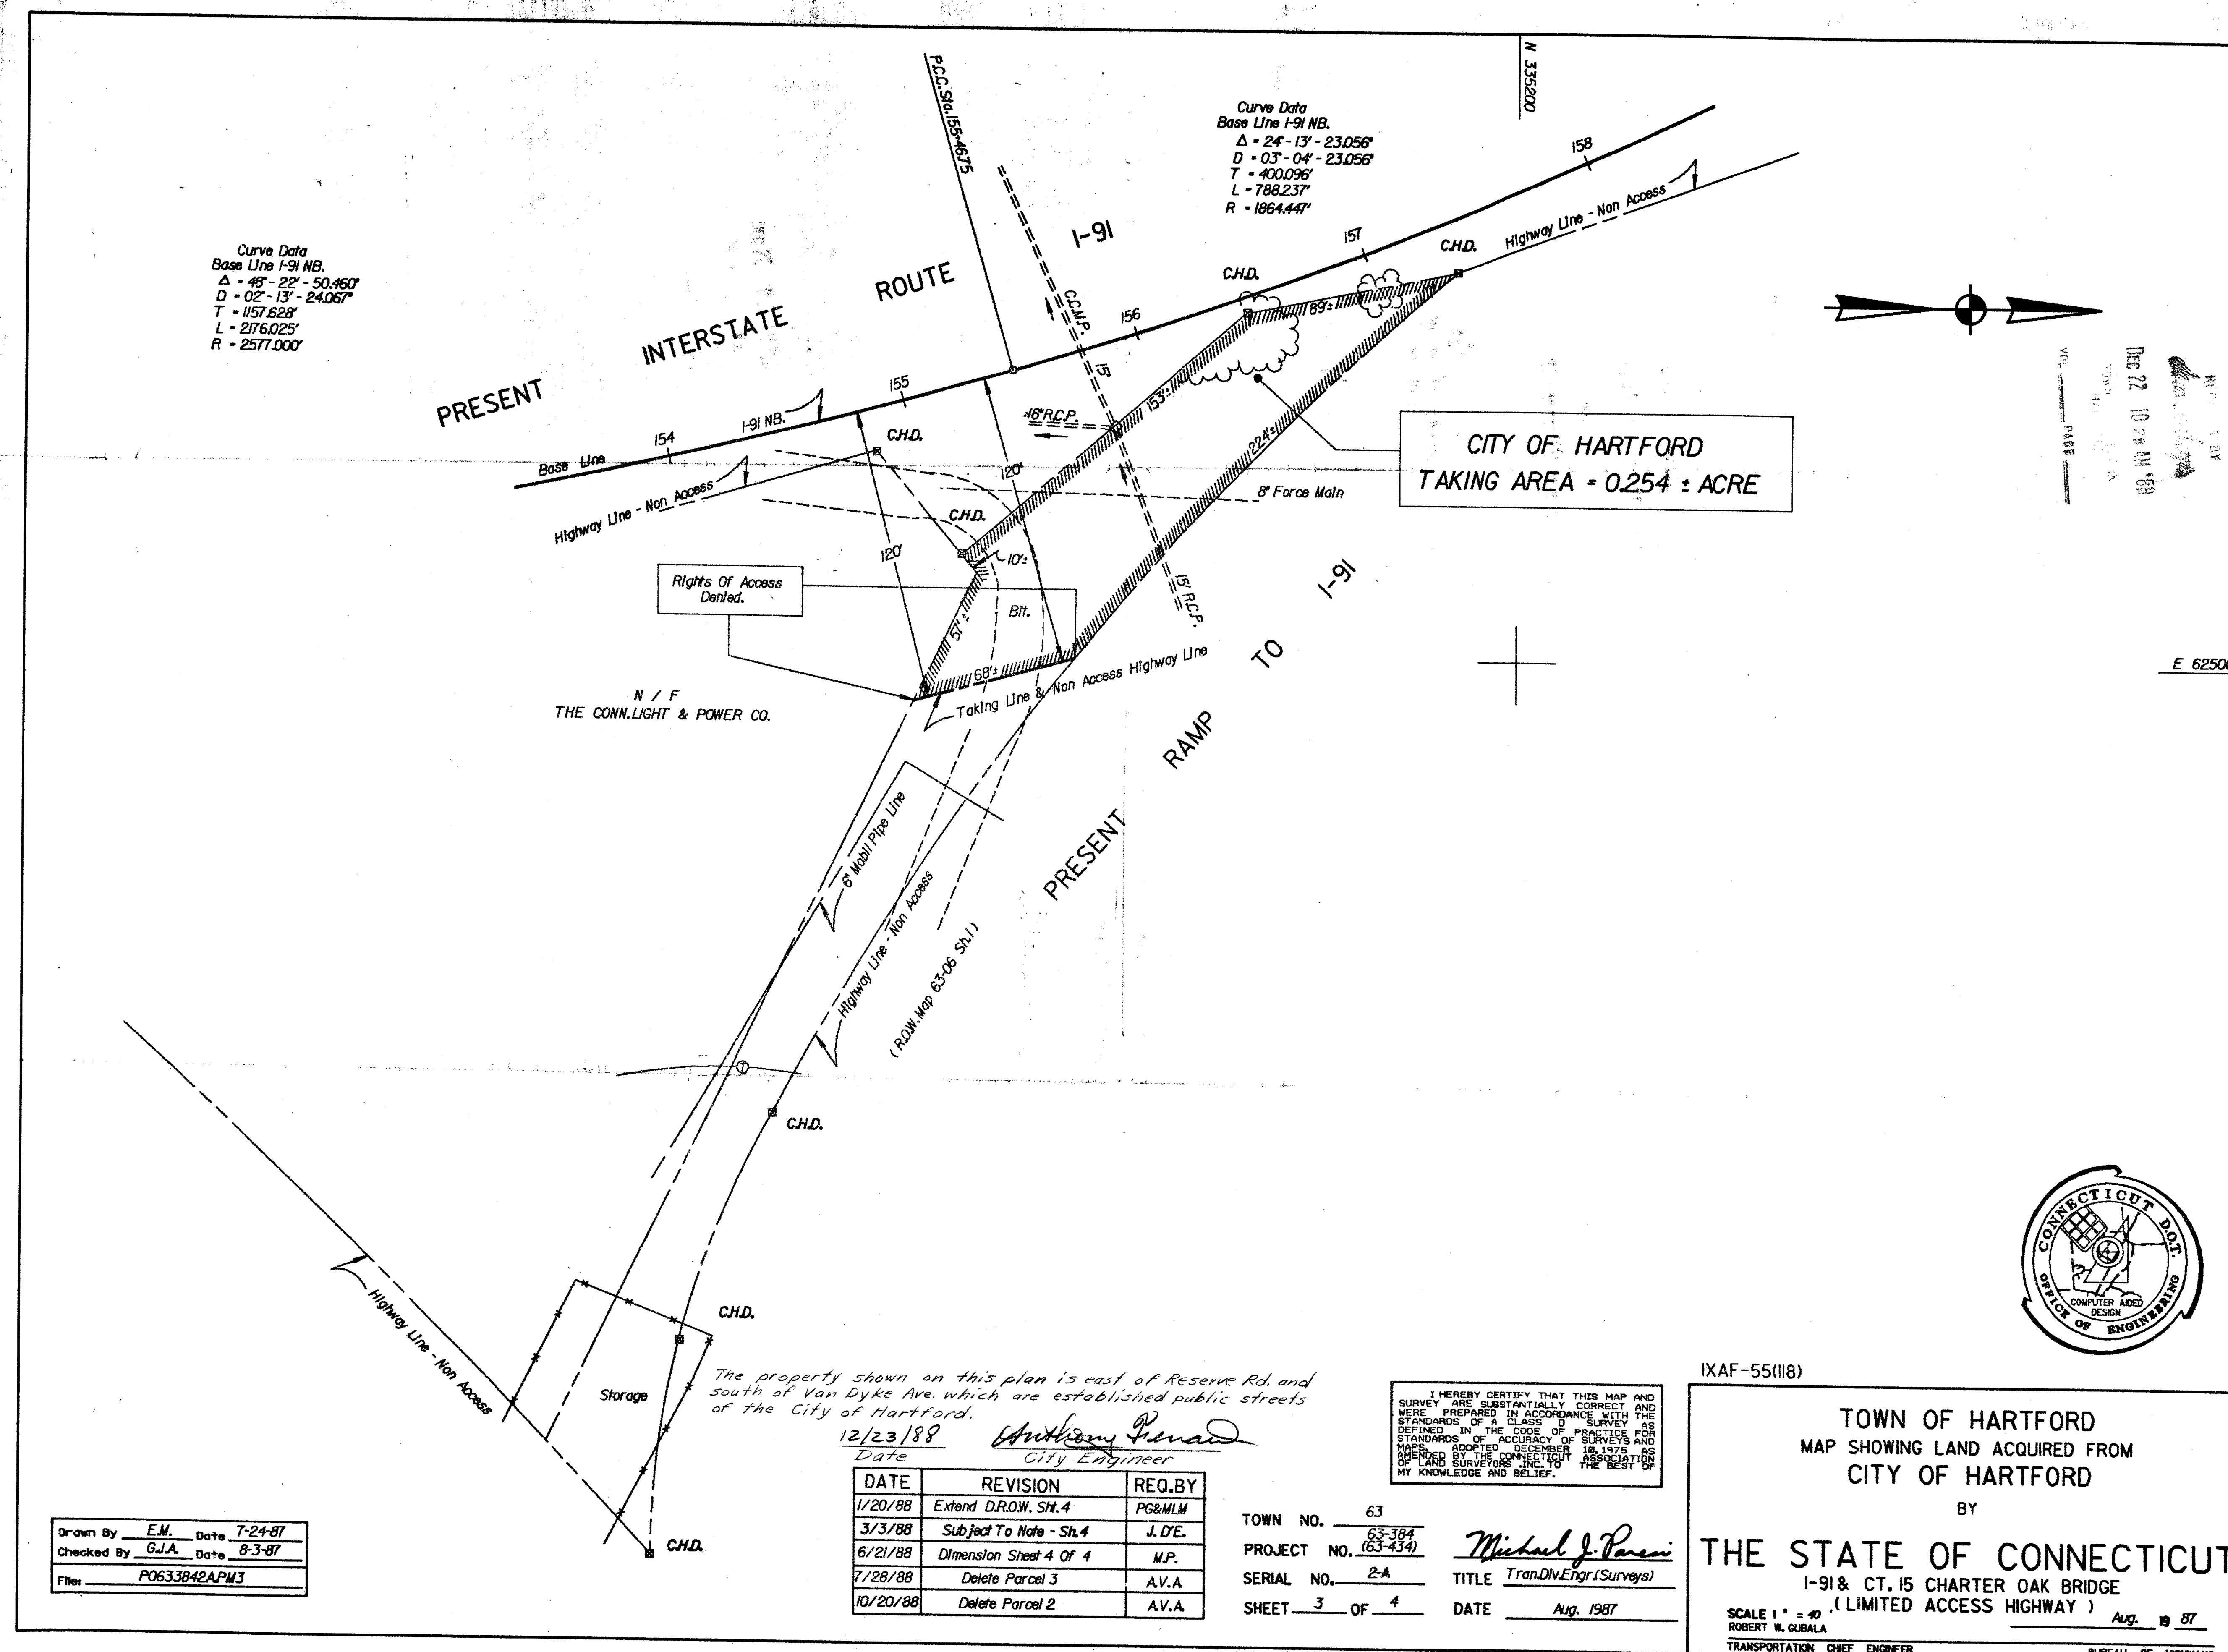

IXAF-55(118)

I HEREBY CERTIFY THAT THIS MAP AND SURVEY ARE SUBSTANTIALLY CORRECT AND WERE PREPARED IN ACCORDANCE WITH THE STANDARDS OF A CLASS 'D' SURVEY AS DEFINED IN THE CODE OF REGULATIONS FOR STANDARDS OF ACCURACY OF SURVEYS AND MAPS ADOPTED DECEMBER 18, 1978 AS AMENDED BY THE CONNECTICUT ASSOCIATION OF LAND SURVEYORS INC. TO THE BEST OF MY KNOWLEDGE AND BELIEF.

TOWN NO. 63
 PROJECT NO. 63-384
 SERIAL NO. 2A
 SHEET 3 OF 4

Michael J. Penard
 TITLE TransDiv Engr (Surveys)
 DATE Aug. 1987

Drawn By *E.M.* Date *7-24-87*
 Checked By *G.J.A.* Date *8-3-87*
 File *P0633842APM3*

1807

