
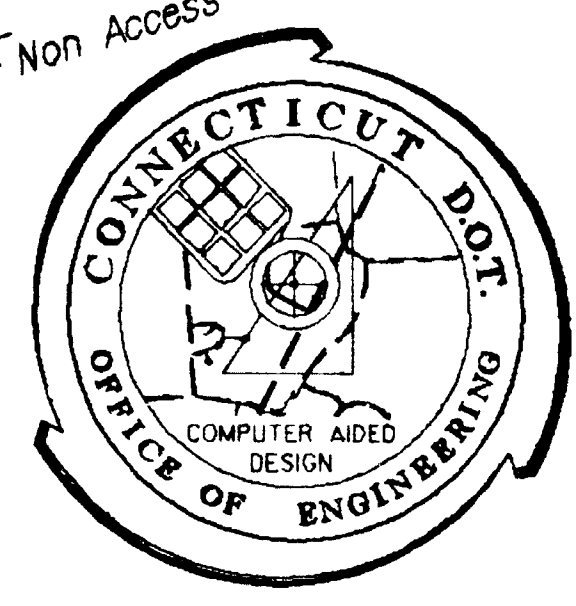
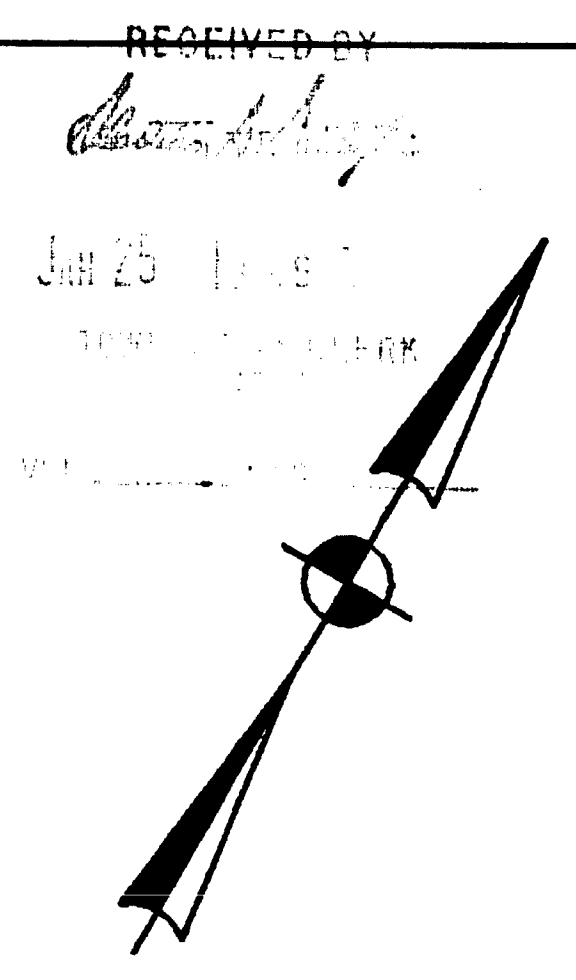


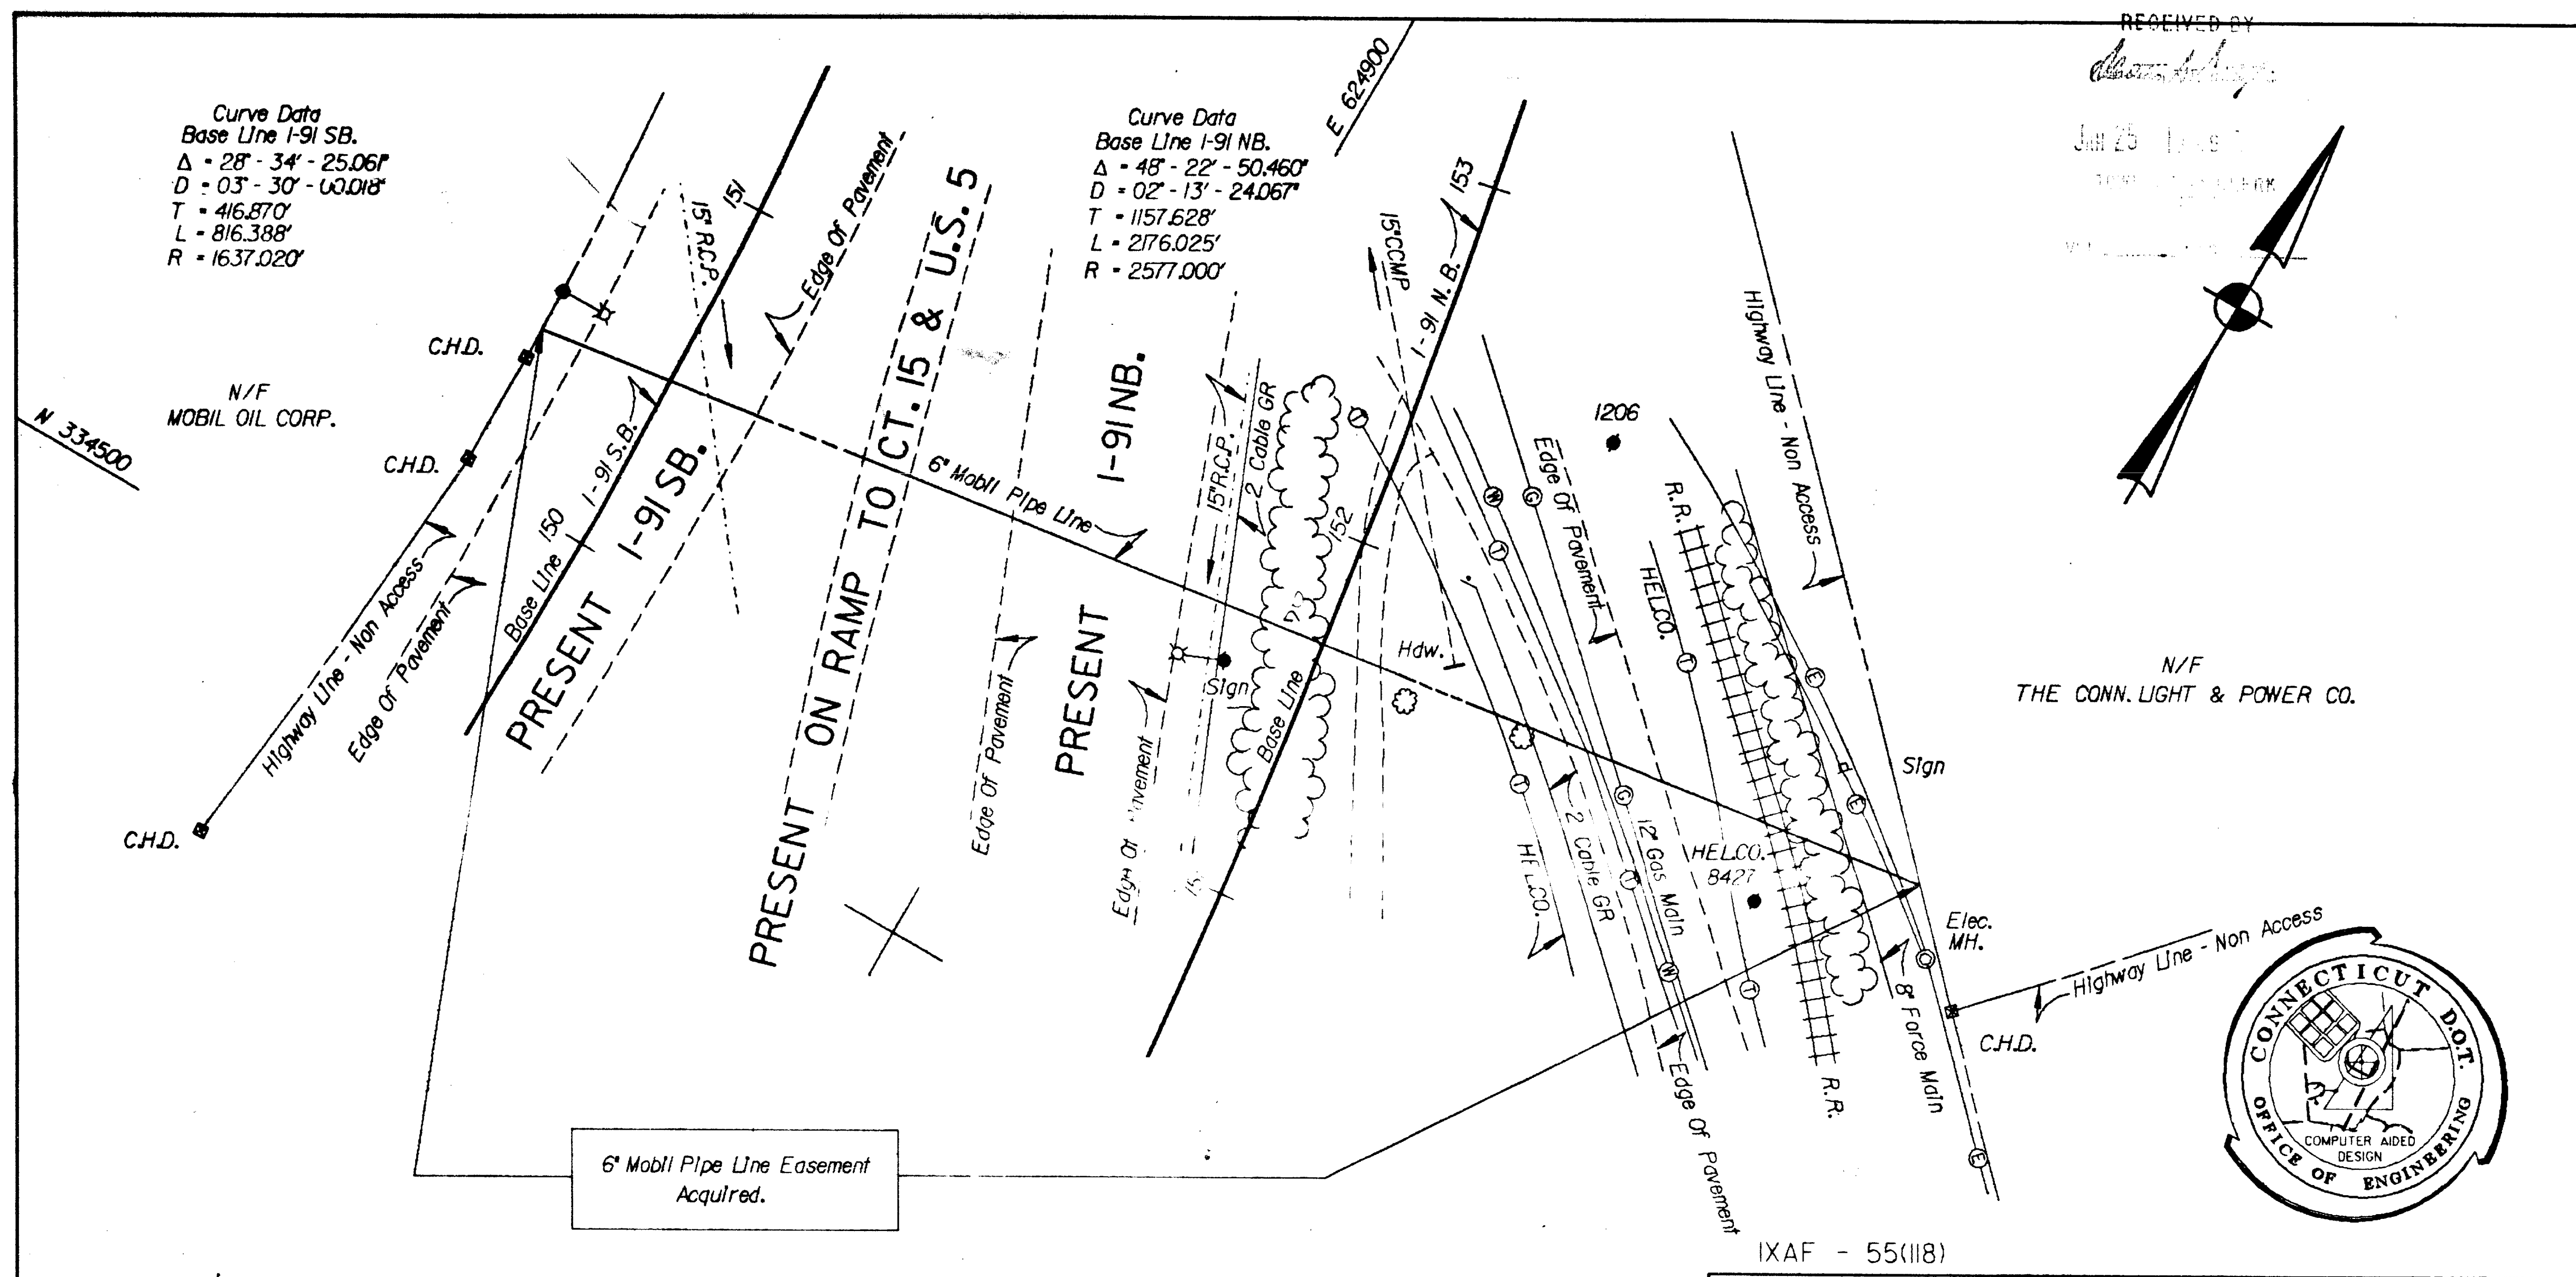

The property shown on this plan is S.W. of Reserve Rd + Wawarwe Ave which are established public streets of the City of Hartford.

1/31/89 *Anthony Filiano*
Date City Engineer

I HEREBY CERTIFY THAT THIS MAP AND SURVEY ARE SUBSTANTIALLY CORRECT AND WERE PREPARED IN ACCORDANCE WITH THE STANDARDS OF A CLASS D SURVEY AS DEFINED IN THE CODE OF PRACTICE FOR STANDARDS OF ACCURACY OF SURVEYS AND MAPS ADOPTED DECEMBER 18, 1975 AS AMENDED BY THE CONNECTICUT ASSOCIATION OF LAND SURVEYORS, INC. TO THE BEST OF MY KNOWLEDGE AND BELIEF.

Drawn By <u>E.M.</u> Date <u>6-10-88</u>	DATE	REVISION	REQ. BY	TOWN NO. <u>63</u>	<i>Michael J. Pavia</i>
Checked By <u>A.P.D.</u> Date <u>6-10-88</u>				PROJECT NO. <u>63-384</u> <u>(63-434)</u>	
Files <u>P06338430.PM</u>				SERIAL NO. <u>30</u>	
				SHEET <u>1</u> OF <u>1</u>	
				TITLE <u>Trans.Div. Engr. (Surveys)</u>	DATE <u>June 1988</u>

TOWN OF HARTFORD
MAP SHOWING EASEMENT ACQUIRED FROM
MOBIL PIPE LINE COMPANY
BY
THE STATE OF CONNECTICUT
I-91 & CT. 15 CHARTER OAK BRIDGE
(LIMITED ACCESS HIGHWAY)
SCALE 1" = 40'
ROBERT W. GUBALA
TRANSPORTATION CHIEF ENGINEER
JUNE 19 1988
BUREAU OF HIGHWAYS

