


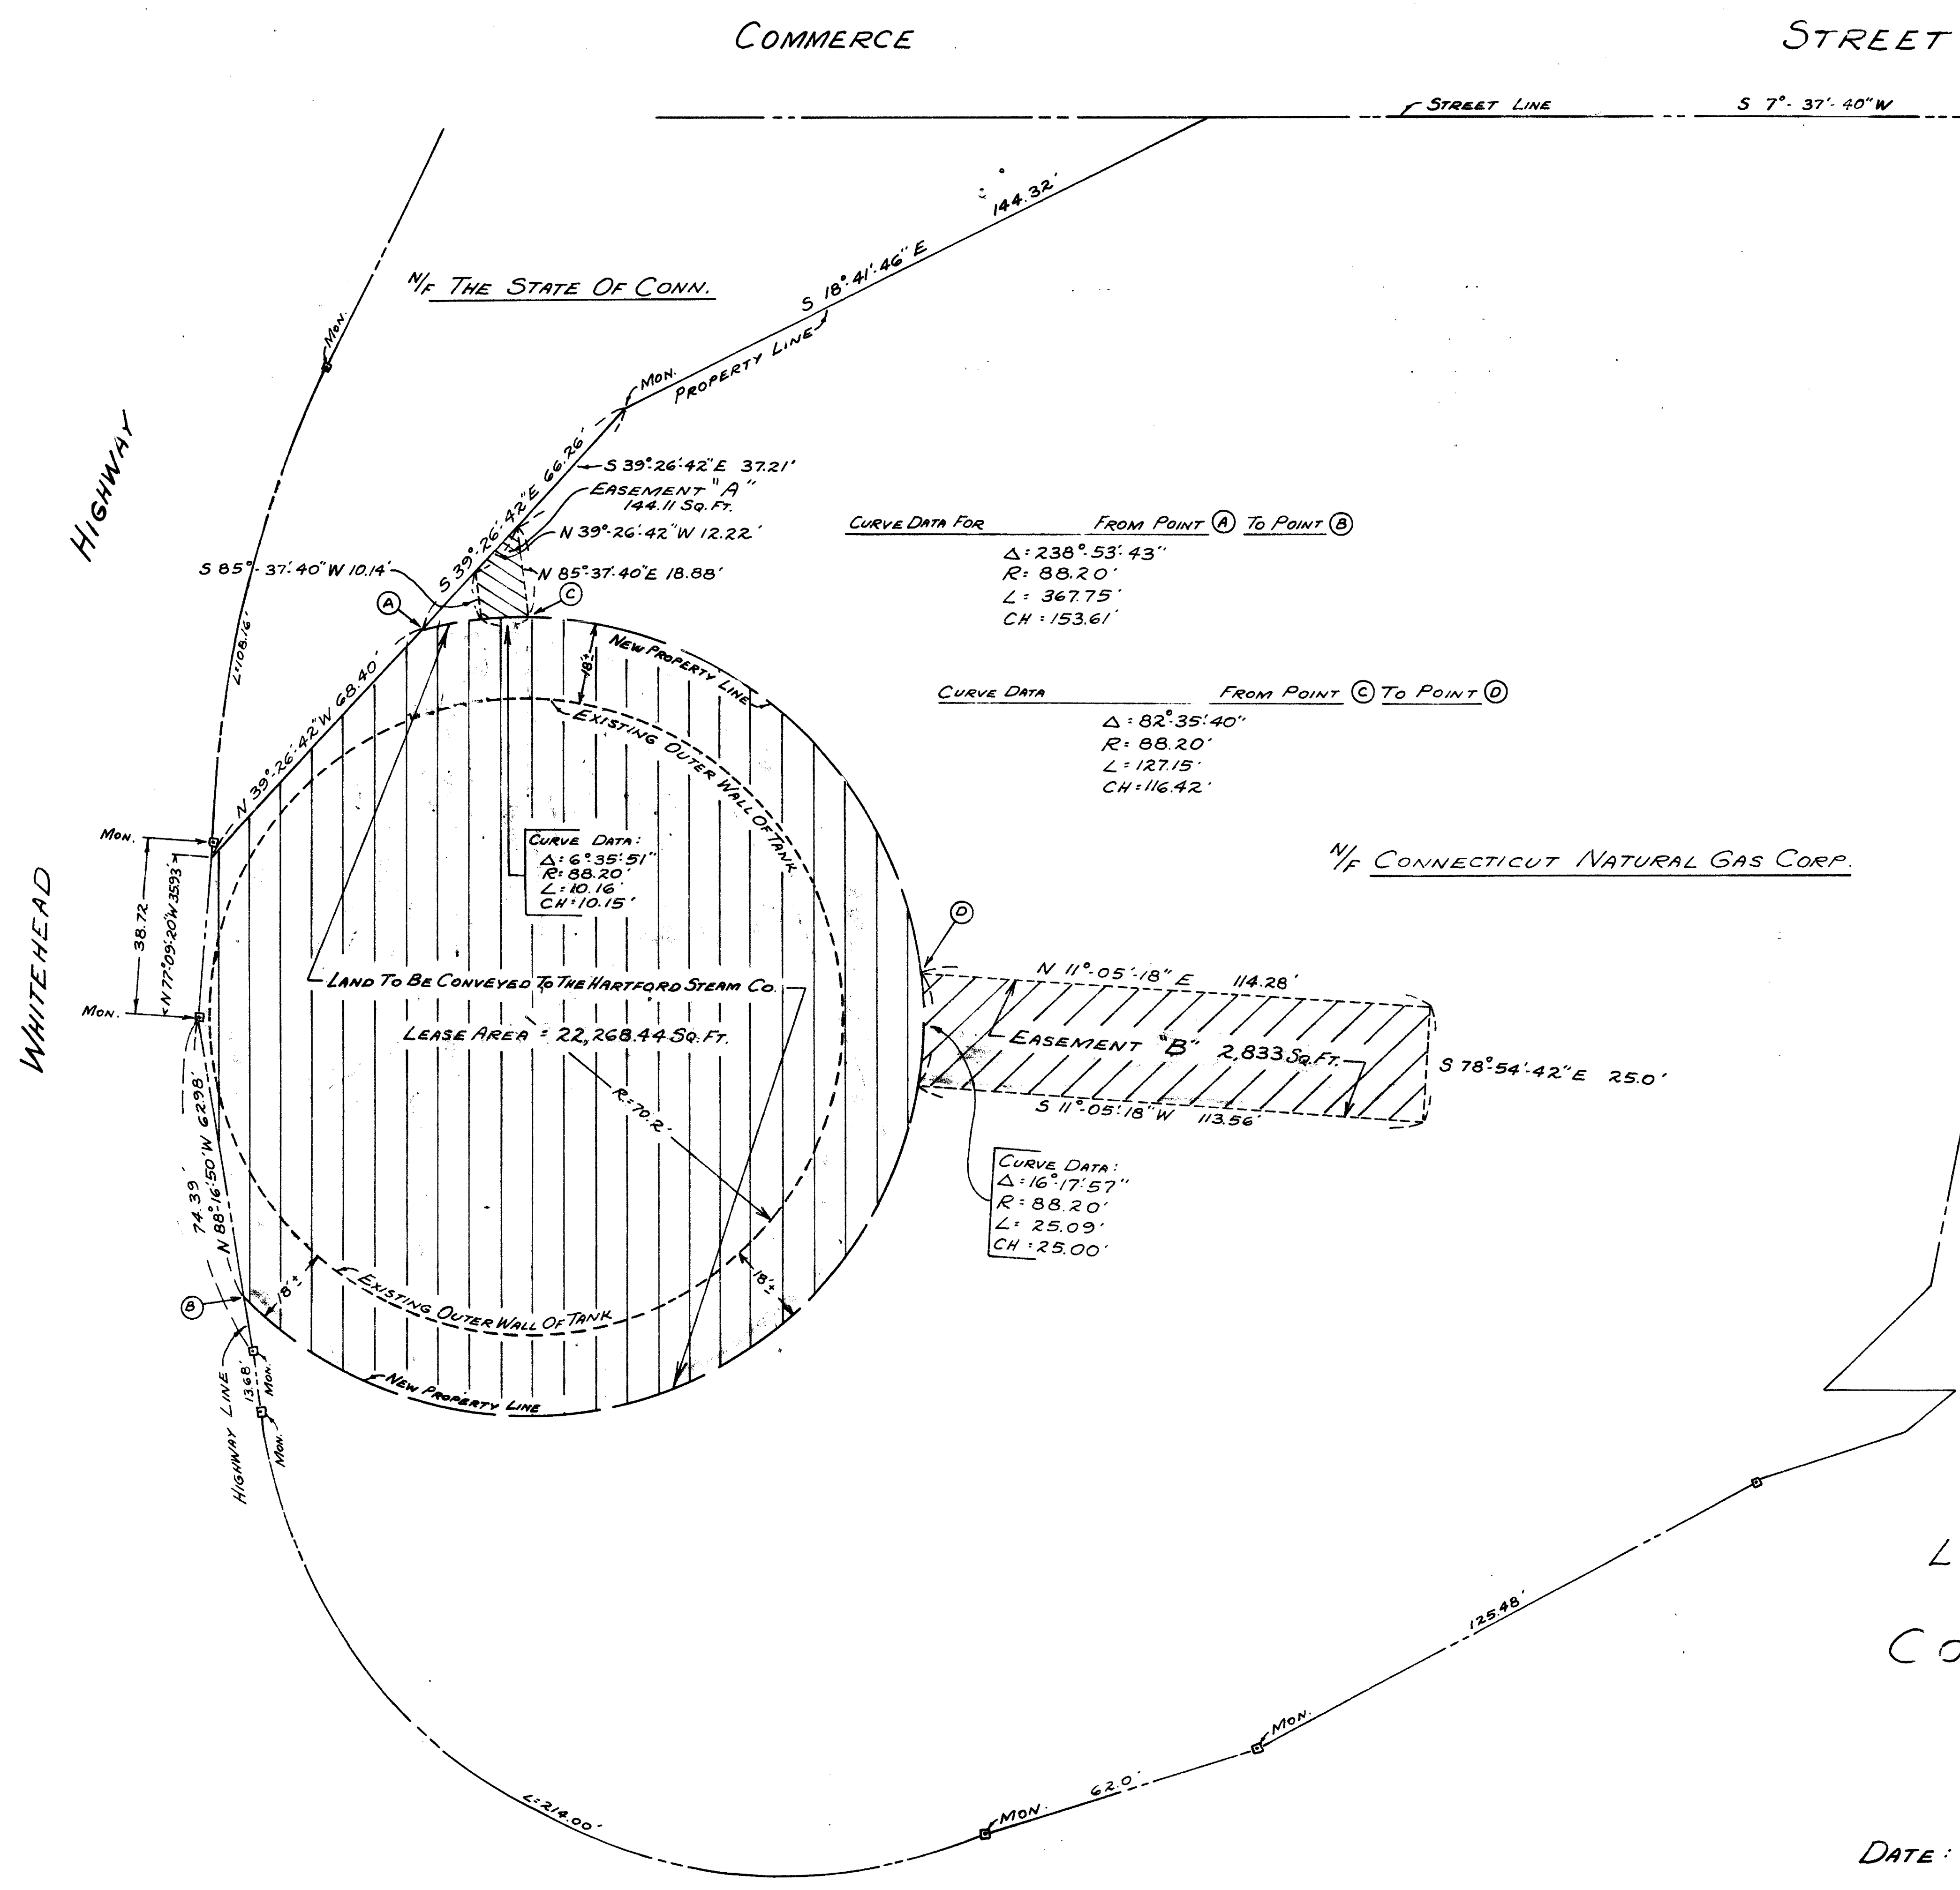

PLAN SHOWING PROPOSED
 LAND TO BE CONVEYED & EASEMENTS A & B
 FROM
 CONNECTICUT NATURAL GAS CORP.
 TO
 THE HARTFORD STEAM CO.
 EAST OF COMMERCE STREET
 HARTFORD, CONN.

DATE: DEC. 1985

SAUL M. SARGIS JR. & ASSOCIATE

SCALE: 1"=20'

The portion of Commerce St. shown on this plan is an
 established public street of the City of Hartford.
 Whitehead Hwy. shown is State maintained.

Date: 12/18/85 City Engineer

CERTIFIED SUBSTANTIALLY CORRECT:

JOHN L. THOMSON



1818