



REVIEWED BY
APR 5 9 34 AM '88
TOWN & CITY CLERK
HARTFORD
VOL. PAGE

HIGH STREET

CHURCH STREET

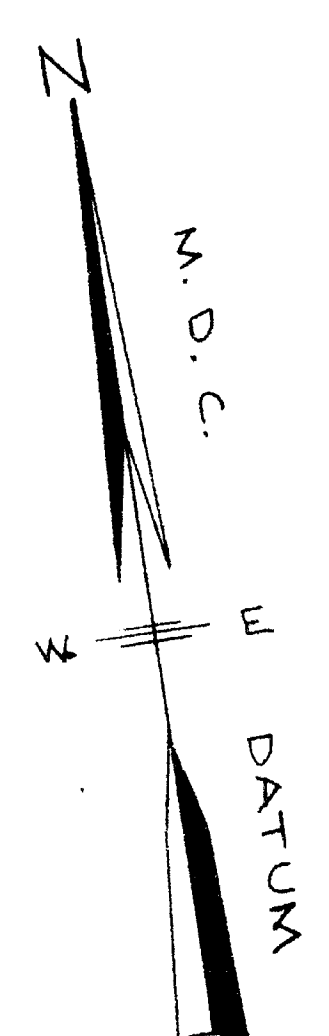


- LEGEND**
- N/F - NOW OR FORMERLY
 - H.L.R. - HARTFORD LAND RECORDS
 - VOL. PG. - VOLUME, PAGE
 - SAN. MH. - SANITARY MANHOLE
 - CONC. - CONCRETE
 - CL - CENTERLINE
 - - EXISTING DISC IN SIDEWALK - CITY OF HARTFORD STREET LINE OFFSETS
 - ~ - DENOTES SAME OWNERSHIP

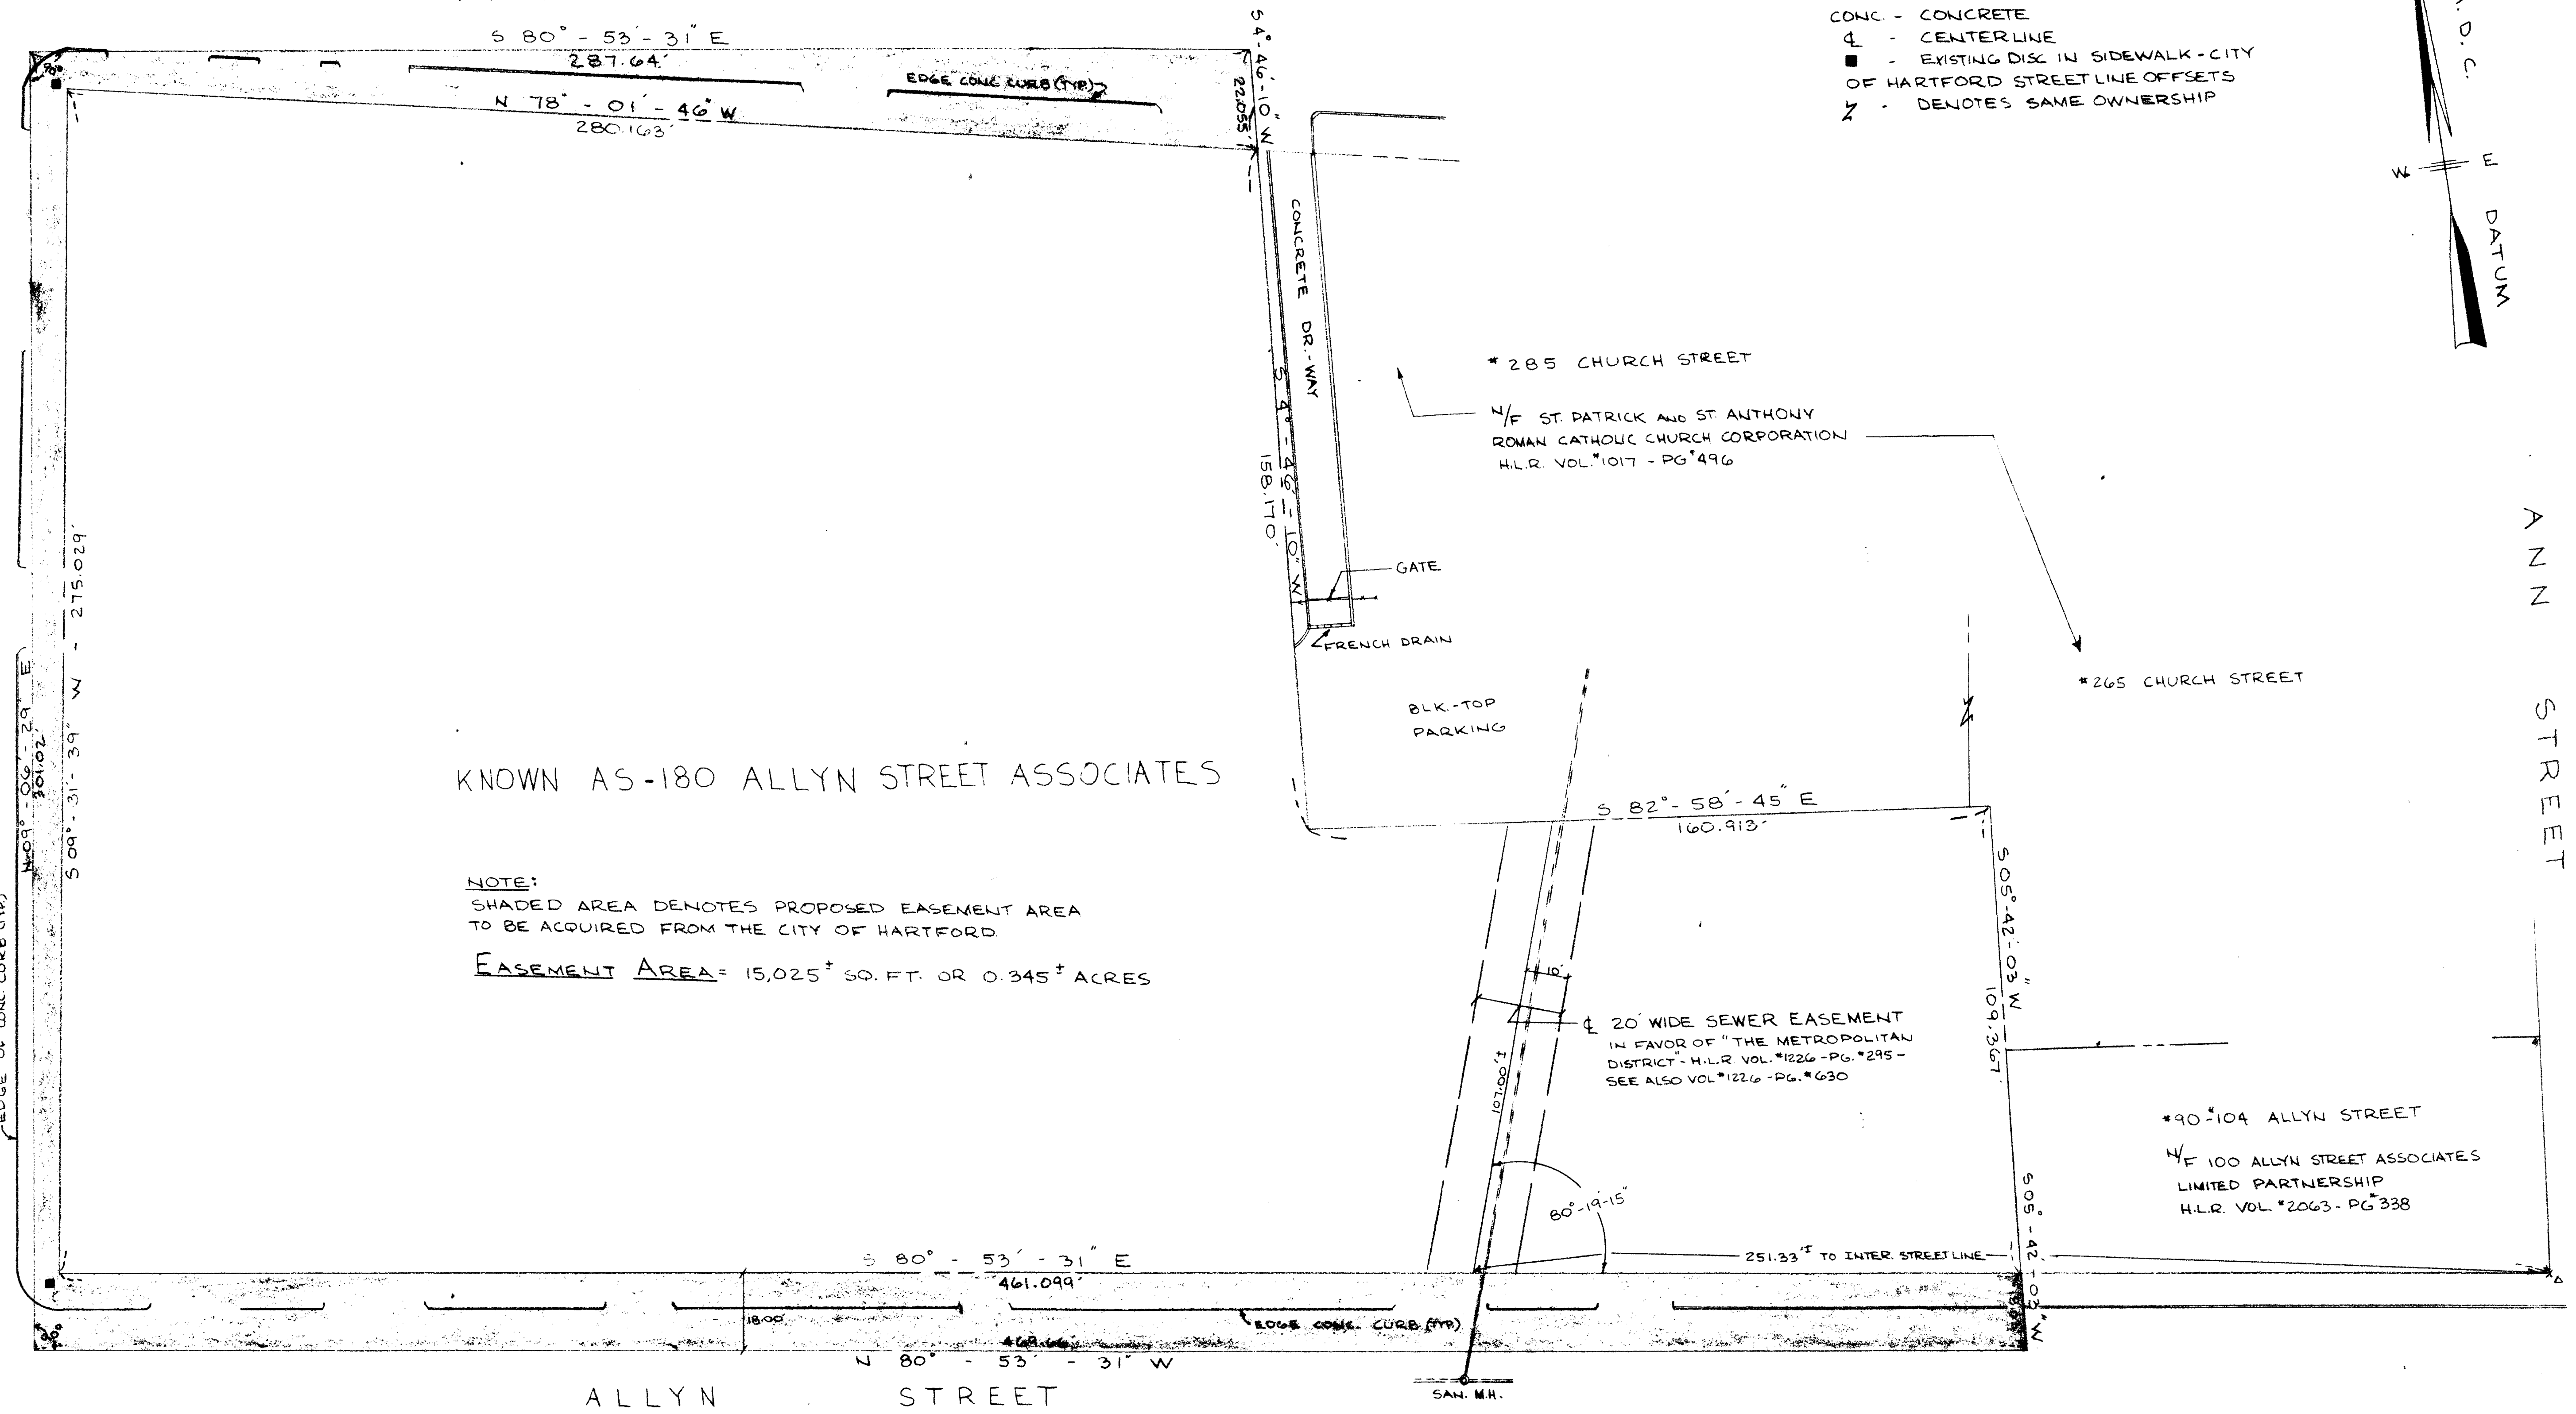

NOTE:
SHADED AREA DENOTES PROPOSED EASEMENT AREA
TO BE ACQUIRED FROM THE CITY OF HARTFORD
EASEMENT AREA = 15,025[±] SQ. FT. OR 0.345[±] ACRES

**PROPOSED EASEMENT
TO BE ACQUIRED
FROM
CITY OF HARTFORD
FOR
180 ALLYN STREET ASSOCIATES
ALLYN, HIGH, AND CHURCH STREETS - HARTFORD, CONNECTICUT
B1 ZONE**

MAD REFERENCE:
"PLAN OF PROPERTY OWNED BY - 180 ALLYN STREET ASSOCIATES - ALLYN, HIGH, ANN AND CHURCH STREETS - HARTFORD, CONNECTICUT, B-1 ZONE - DATE: OCT. 23, 1986 - REV. FEB. 1987, 12-31-87 & 2-3-88 - SCALE: 1"=20'; BY HENRY C. COTTON L.S., DRAWING NO. 88-125 - CLASS A-1"

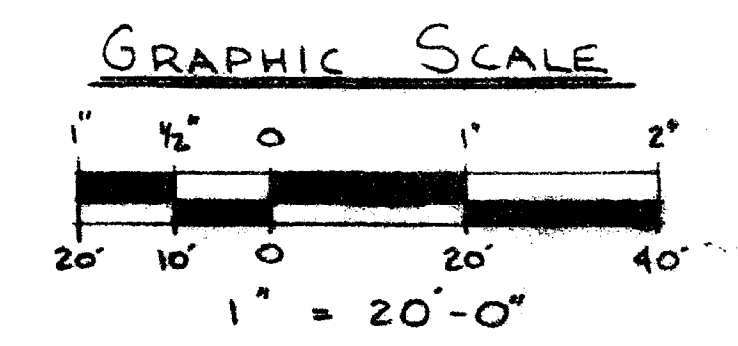

I hereby certify that this map and survey were prepared in accordance with the standards of a Class A-1 survey as defined in the Code of Practice for Standards of Accuracy of Surveys and Maps, adopted December 10, 1975 as amended by the Connecticut Association of Land Surveyors, Inc.



Henry C. Cotton
MEMBER OF C.A.L.S.

Henry C. Cotton

The portions of High St, Church St, Ann St and Allyn St shown on this plan are established public streets of the City of Hartford.
4/10/88
Date
City Engineer

HENRY CHARLES COTTON CONSULTANT & LAND SURVEYOR 41 EAST GRANBY RD., GRANBY, CONN 06033	
SCALE 1"=20'	DRAWING NO. 88-17
DATE FEB. 25, 1988	DRAWN BY R.A.C.
REV.	APPROVED BY

1842