


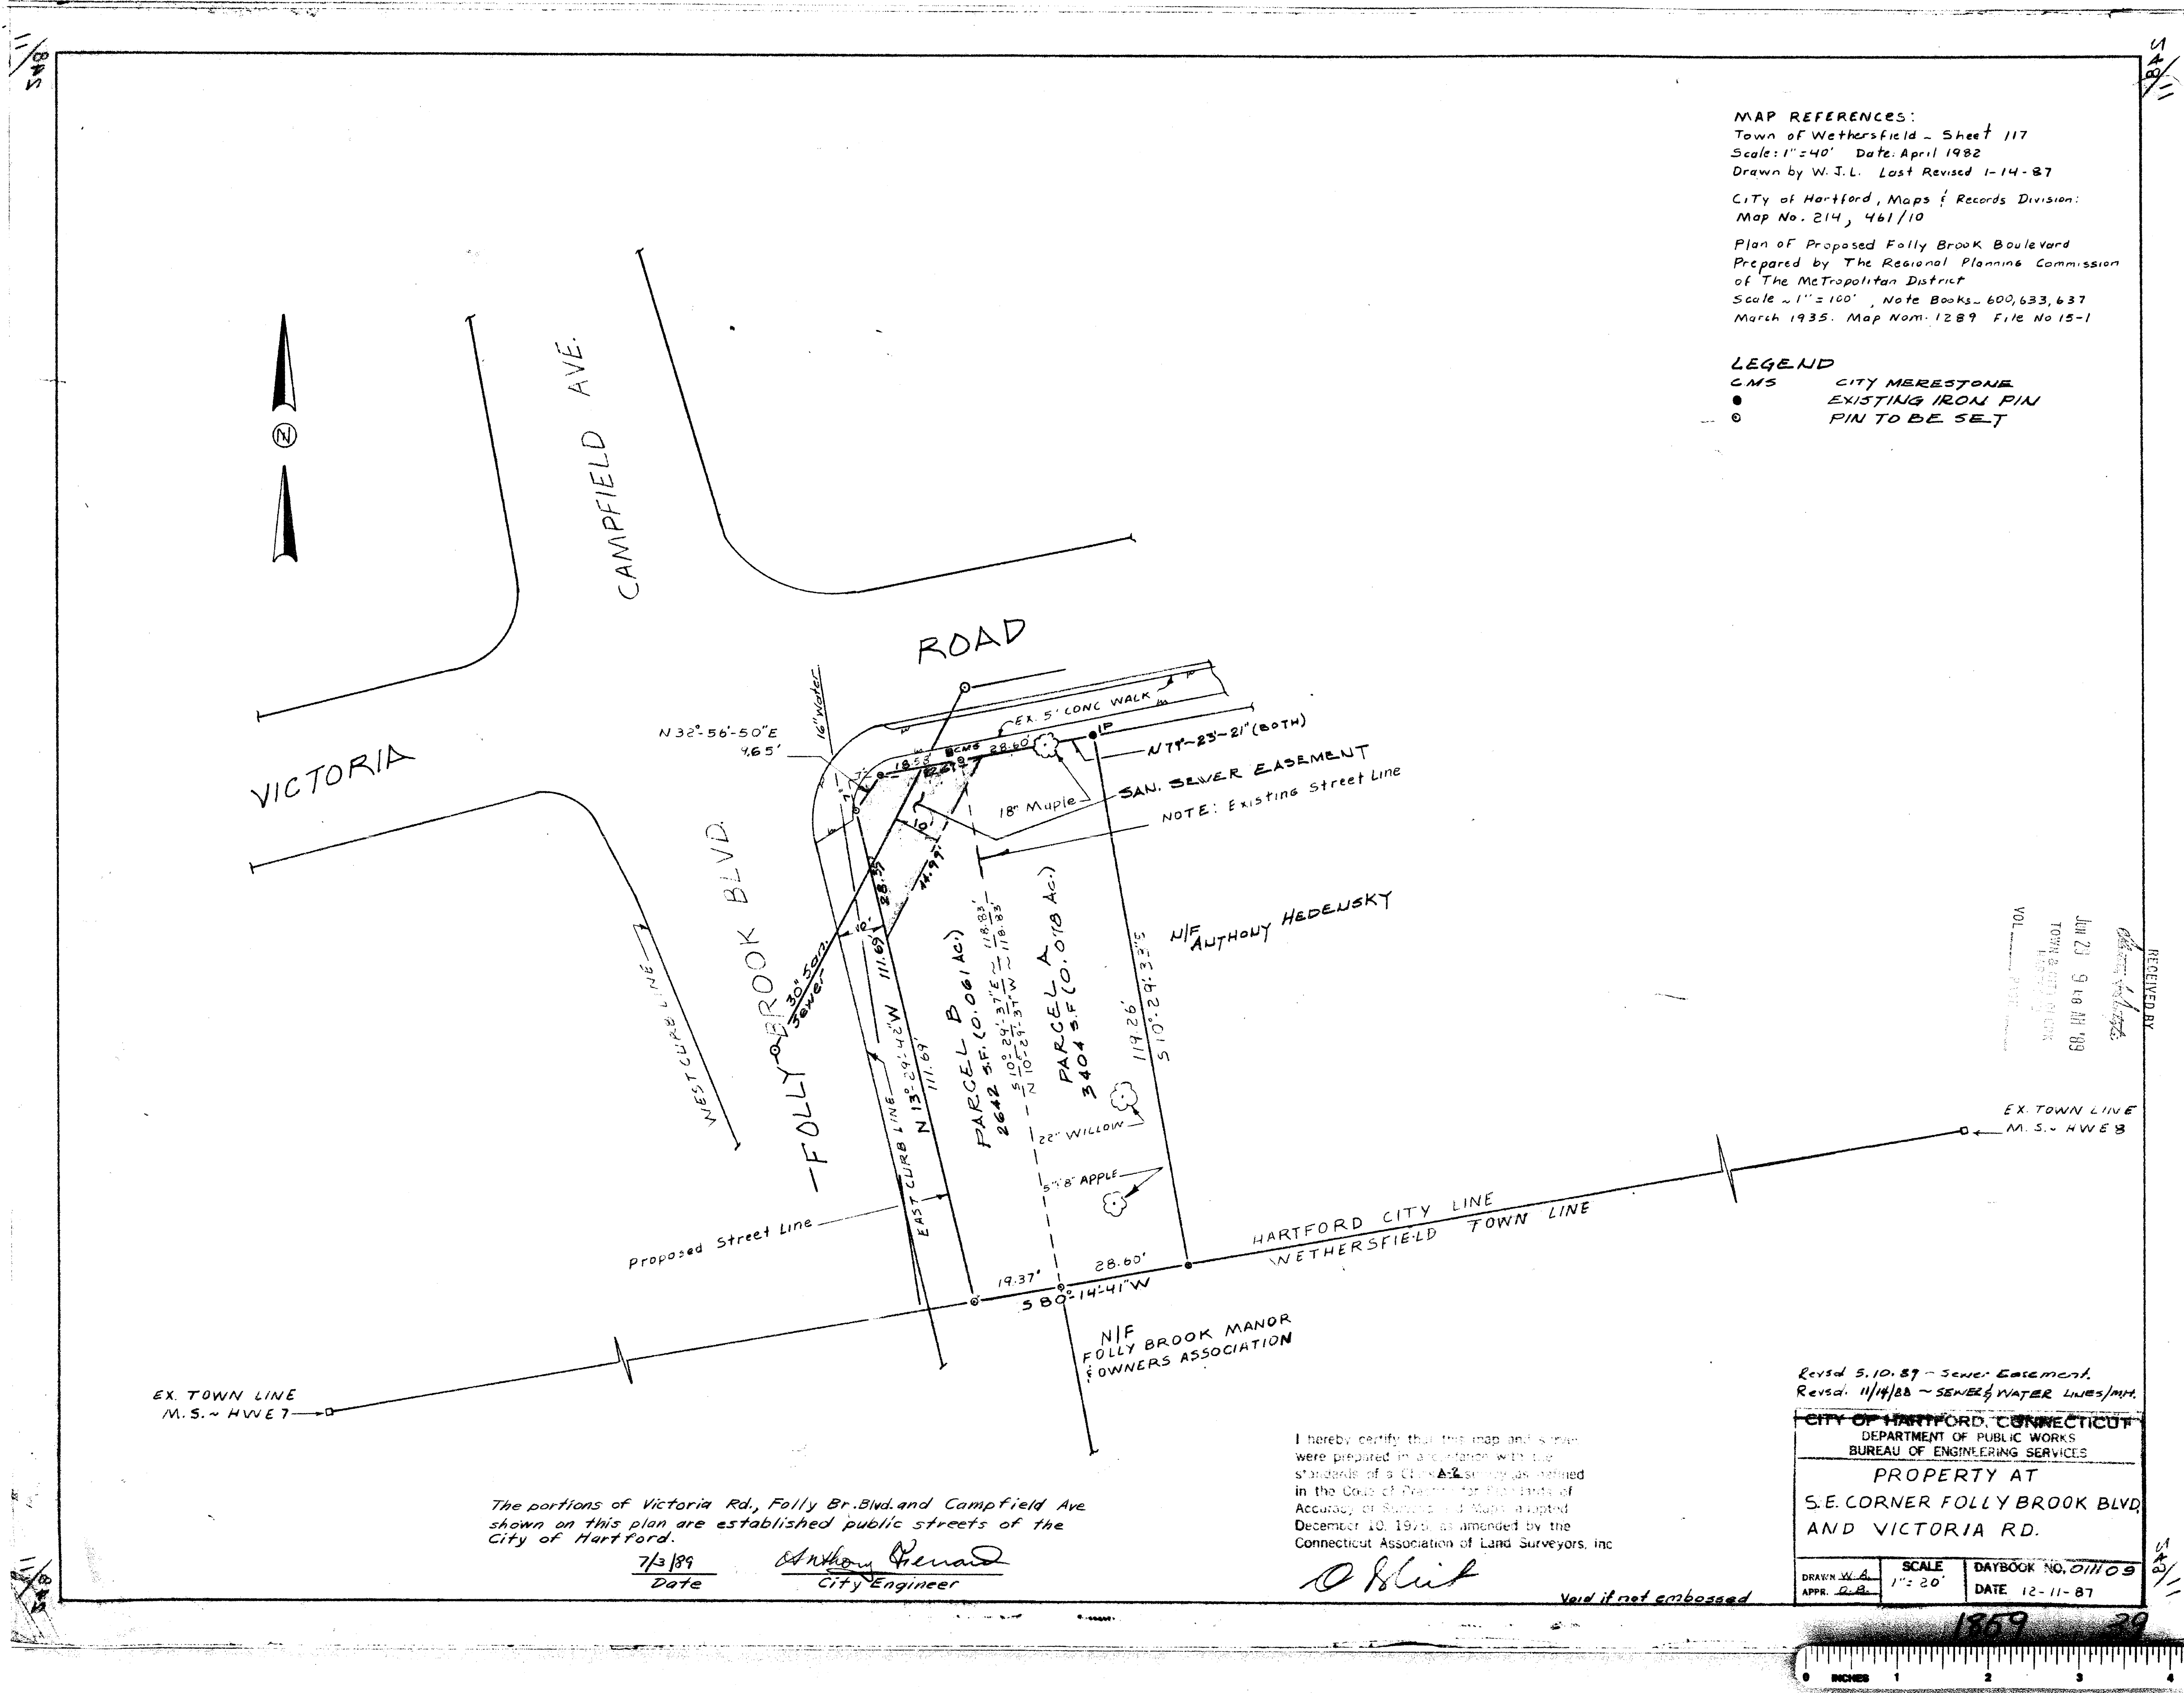

MAP REFERENCES:
Town of Wethersfield - Sheet 117
Scale: 1"=40' Date: April 1982
Drawn by W.J.L. Last Revised 1-14-87
City of Hartford, Maps & Records Division:
Map No. 214, 461/10
Plan of Proposed Folly Brook Boulevard
Prepared by The Regional Planning Commission
of The Metropolitan District
Scale: 1"=100' Note Books: 600,633,637
March 1935. Map No. 1289 File No 15-1

LEGEND
CMS CITY MERESTONE
● EXISTING IRON PIN
○ PIN TO BE SET

REVIEWED BY
JUL 23 9 10 AM '89
TOWN & CITY ENGINEER
HARTFORD, CT

Revised 5.10.89 - Sewer Easement
Revised 11/14/88 - Sewer & Water Lines/M.H.
CITY OF HARTFORD, CONNECTICUT
DEPARTMENT OF PUBLIC WORKS
BUREAU OF ENGINEERING SERVICES
PROPERTY AT
S.E. CORNER FOLLY BROOK BLVD
AND VICTORIA RD.
DRAWN W.A.
APPR. J.L.B.
SCALE
1"=20'
DAYBOOK NO. 011109
DATE 12-11-87

I hereby certify that this map and plan were prepared in accordance with the standards of a Civil Engineer as defined in the Code of Ordinances for the City of Hartford, Connecticut, adopted December 10, 1975, as amended by the Connecticut Association of Land Surveyors, Inc.

The portions of Victoria Rd, Folly Br. Blvd. and Campfield Ave shown on this plan are established public streets of the City of Hartford.

7/3/89
Date
Anthony Hedeusky
City Engineer