

1871

2076 MAIN STREET

SCALE: 1"=20'

Zone: R/2

b.1.-2.5'

s.3.-5.15\*

r.1.-30'

lot area=6,000 s.f.\*

lot width=50'

Permitted lot occupancy=28\*

Note: Not conforming to present

zoning (these pre-exist)



present zoning

PROPERTY OF

JONATHAN STONE

HARTFORD, CONNECTICUT

MAY 18, 1989

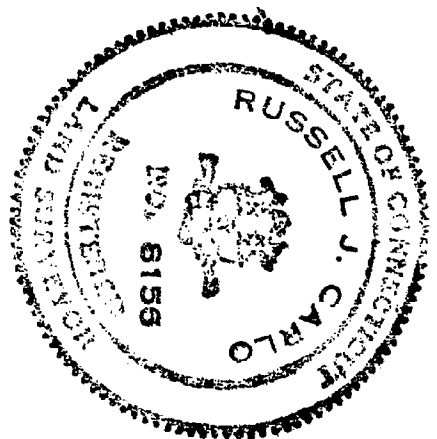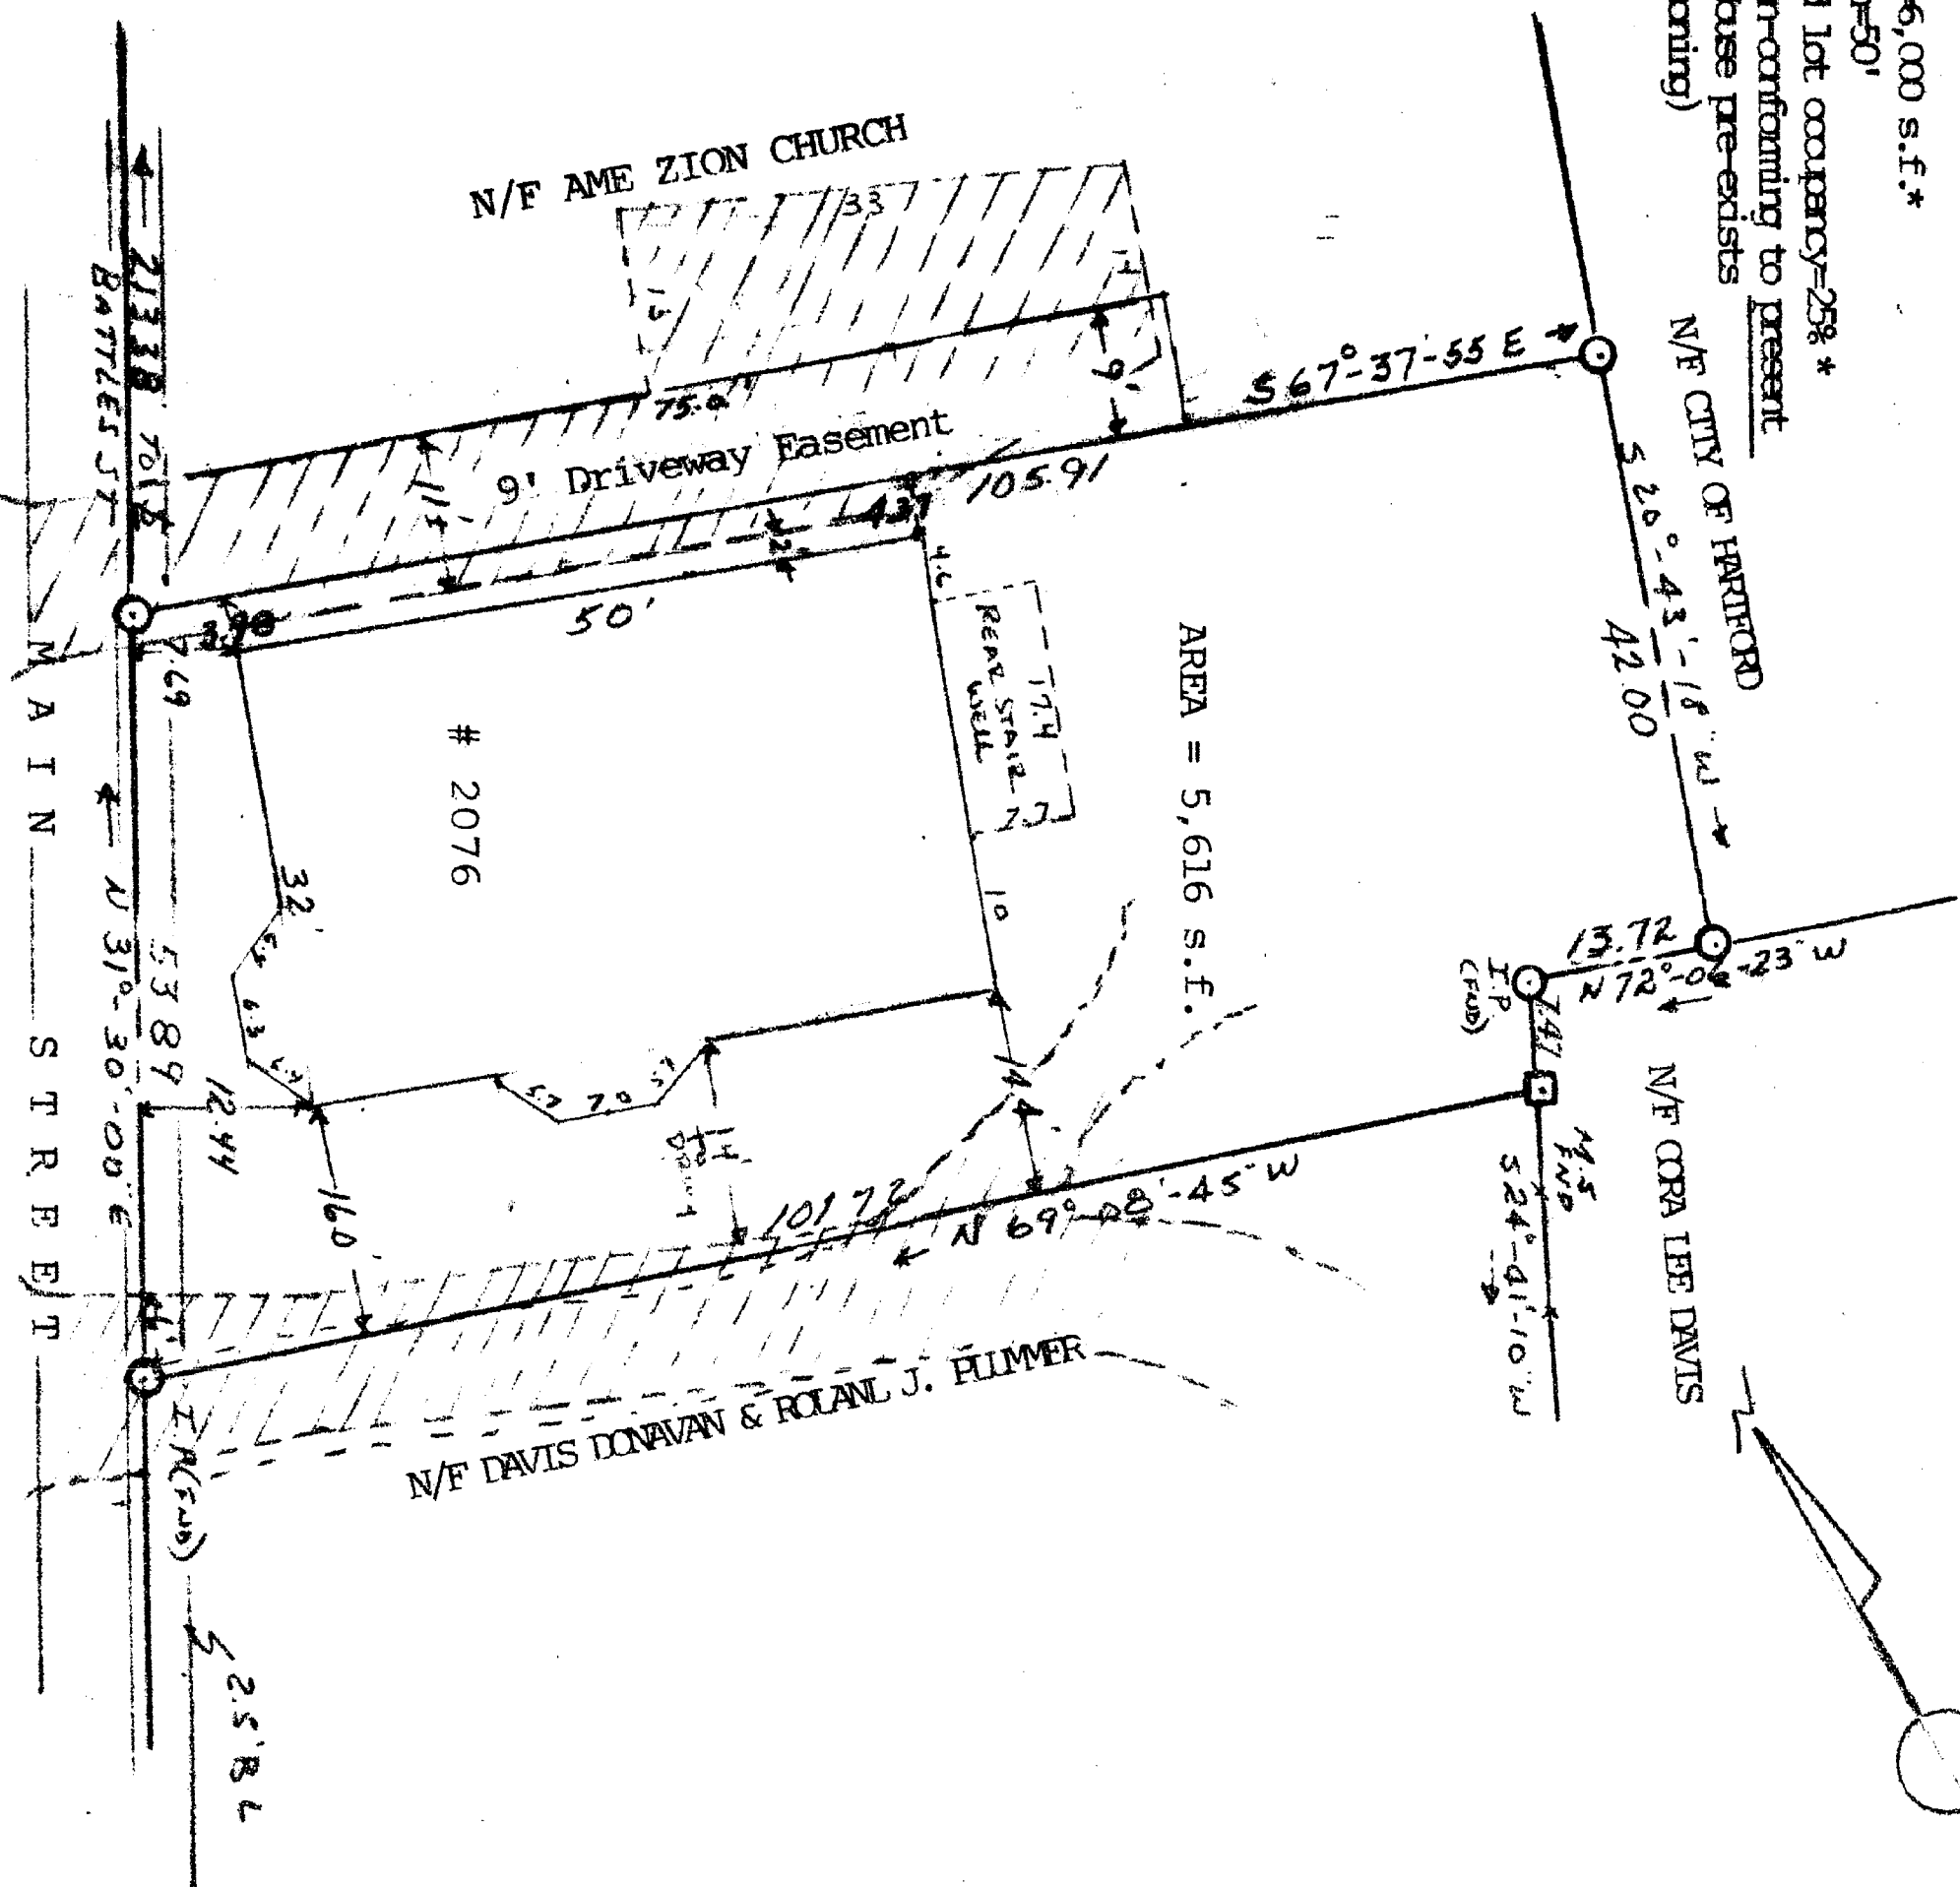


I hereby declare that this map is substantially correct. This map and survey were prepared in accordance with the standards of a Class A-2 survey as defined in the Regulations of the State of Connecticut. The map was prepared by the State of Connecticut, Department of Land Surveying, Inc., on September 12, 1988.

*Kennedy & S. S.*

The portion of Main St. shown on this plan is an established public street of the City of Hartford.  
8/9/89  
Date  
City Engineer

RECEIVED BY  
TOWN & CITY CLERK  
AUG 3 3 33 PM '89

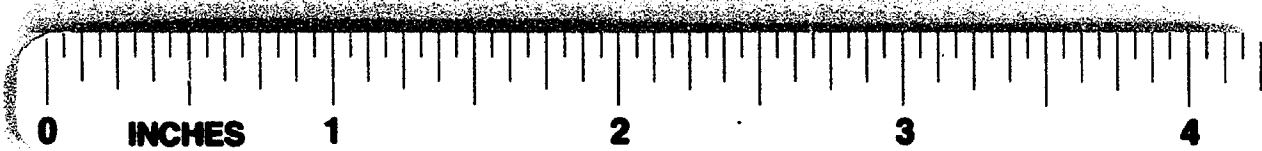

1871

EASI FILE CORP. IRVINE, CA

EPH 34

1871

51