


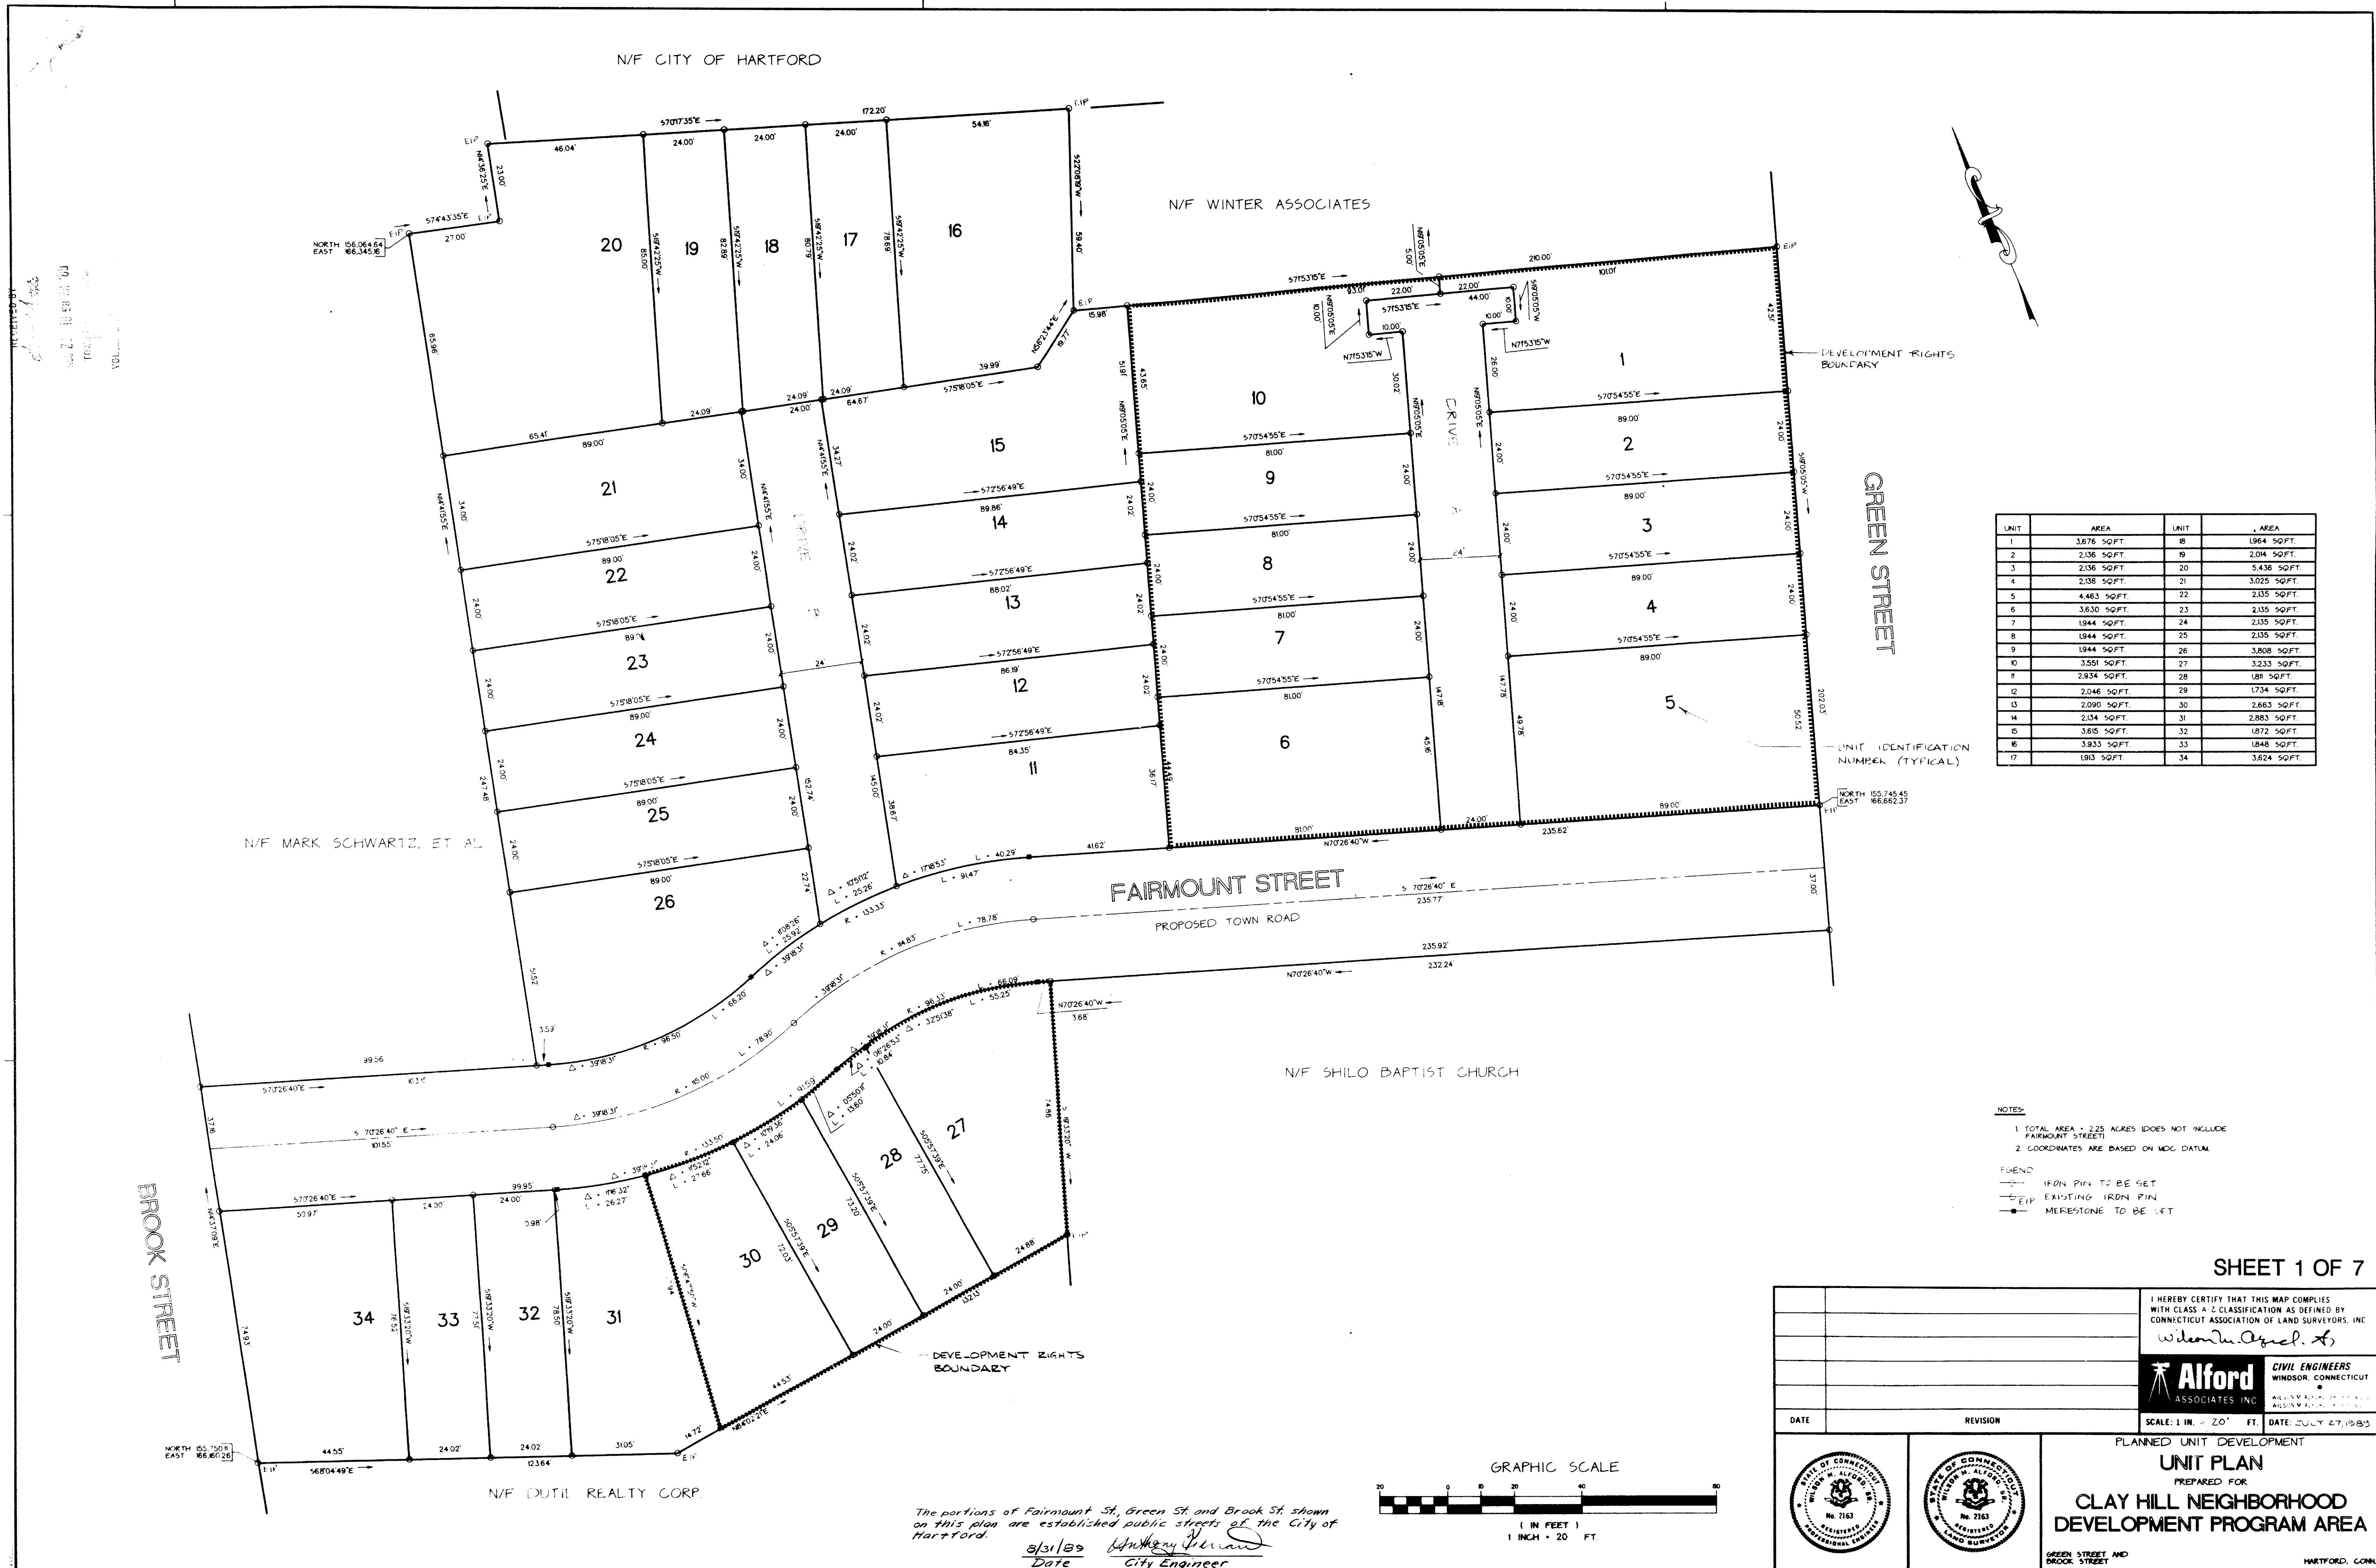

UNIT	AREA	UNIT	AREA
1	3,676 SQFT	18	1,964 SQFT
2	2,136 SQFT	19	2,034 SQFT
3	2,136 SQFT	20	5,436 SQFT
4	2,136 SQFT	21	3,025 SQFT
5	4,463 SQFT	22	2,135 SQFT
6	1,630 SQFT	23	2,135 SQFT
7	1,944 SQFT	24	2,135 SQFT
8	1,944 SQFT	25	2,135 SQFT
9	1,944 SQFT	26	3,808 SQFT
10	3,351 SQFT	27	3,233 SQFT
11	2,834 SQFT	28	1,811 SQFT
12	2,046 SQFT	29	1,734 SQFT
13	2,090 SQFT	30	2,663 SQFT
14	2,134 SQFT	31	2,883 SQFT
15	3,615 SQFT	32	1,872 SQFT
16	3,933 SQFT	33	1,848 SQFT
17	1,933 SQFT	34	3,624 SQFT

NOTES:
1. TOTAL AREA = 225 ACRES DOES NOT INCLUDE FAIRMOUNT STREET
2. COORDINATES ARE BASED ON MDC DATUM
LEGEND:
--- IRON PIN TO BE SET
--- EXISTING IRON PIN
--- MERESTONE TO BE SET

SHEET 1 OF 7

DATE



REVISION

I HEREBY CERTIFY THAT THIS MAP COMPLIES WITH CLASS A-2 CLASSIFICATION AS DEFINED BY CONNECTICUT ASSOCIATION OF LAND SURVEYORS, INC.

CIVIL ENGINEERS
WINDSOR, CONNECTICUT
ASSOCIATES, INC.

PLANNED UNIT DEVELOPMENT
UNIT PLAN
PREPARED FOR
CLAY HILL NEIGHBORHOOD
DEVELOPMENT PROGRAM AREA
GREEN STREET AND
BROOK STREET
HARTFORD, CONN.

The portions of Fairmount St, Green St and Brook St shown on this plan are established public streets of the City of Hartford.
8/31/89 Date
City Engineer

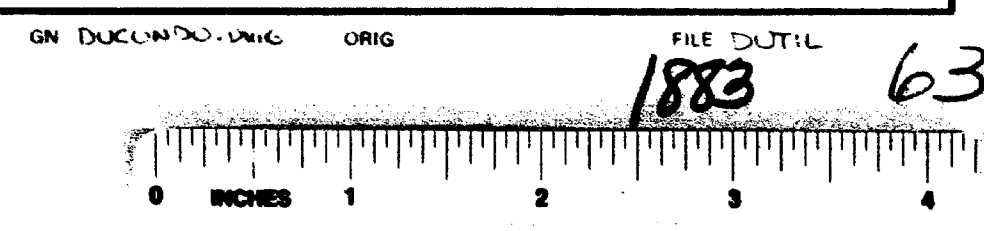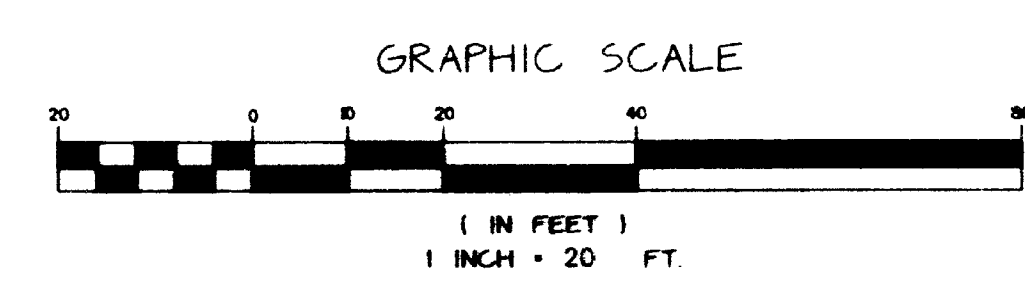

1883