



1883-4

RECEIVED BY
AUG 21 10 58 AM '89
TOWER 101
VOL

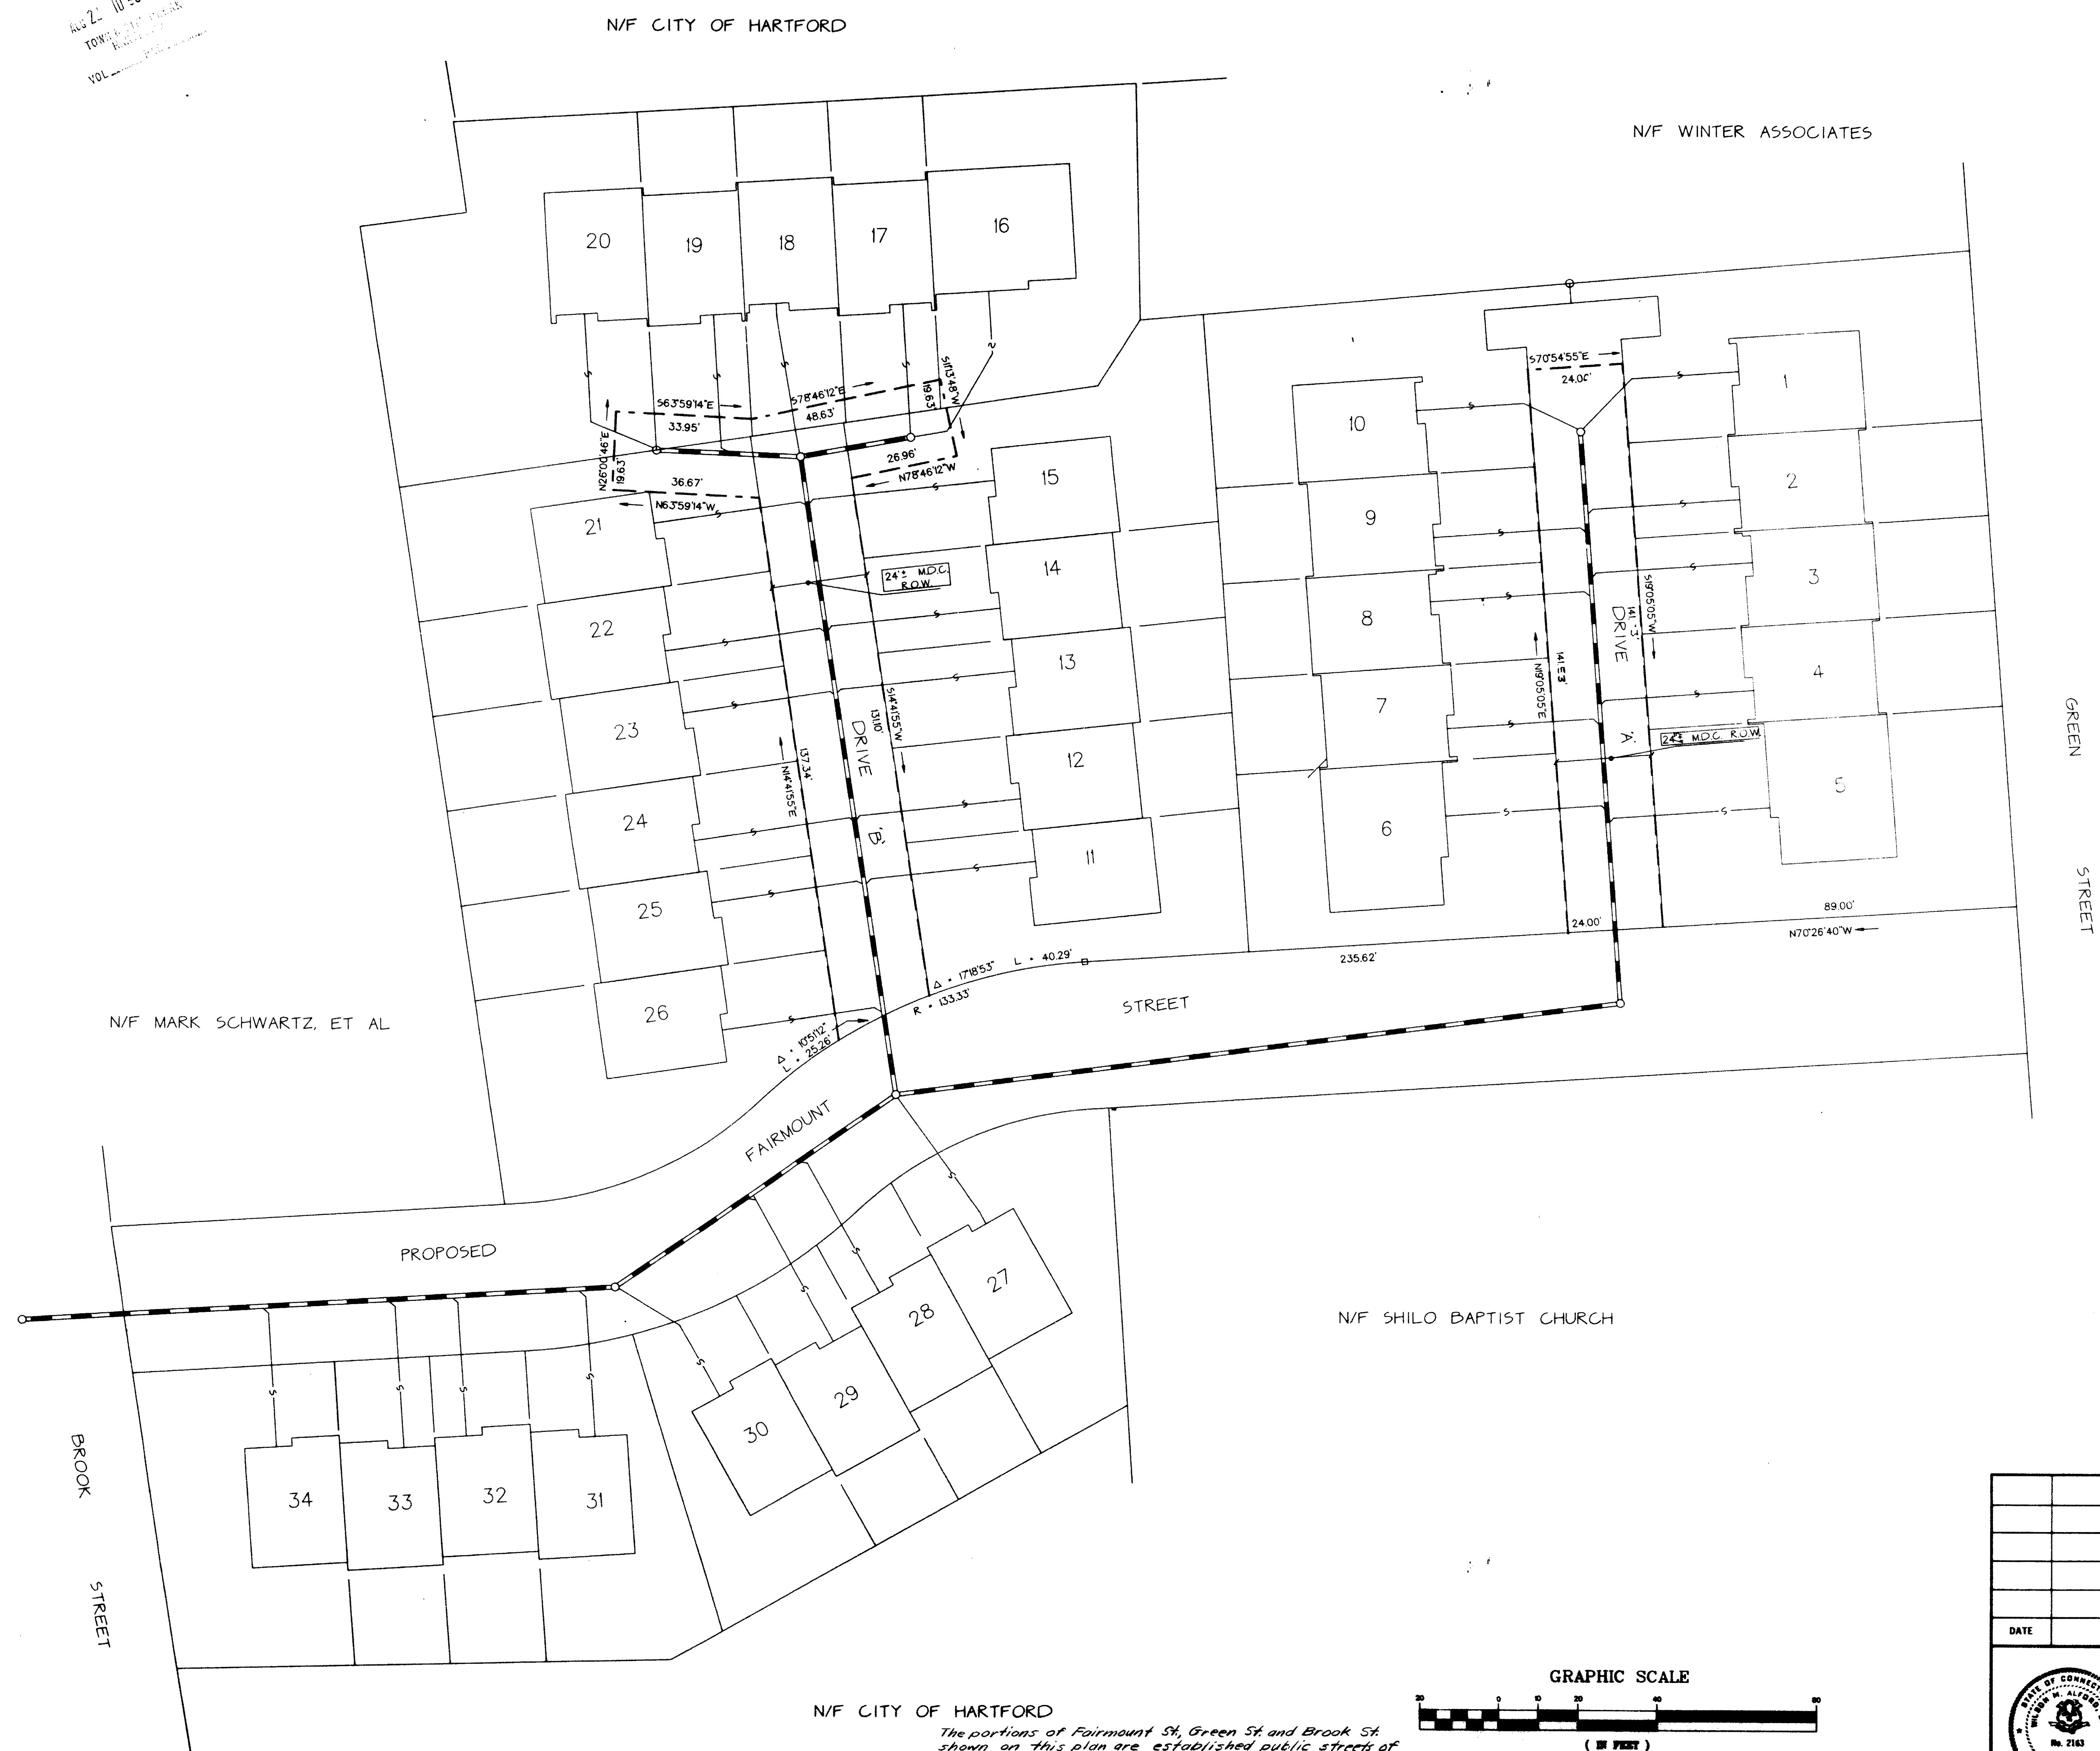

GREEN STREET

LEGEND

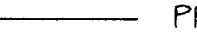- 
 PROPOSED PROPERTY LINE
 SANITARY SEWER
 MAIN LINE
 LATERAL
 PROPOSED M.D.C. EASEMENT
 1 UNIT IDENTIFICATION NUMBER

SEE SHEET 20F7 FOR NOTES

SHEET 5 OF 7


DATE	REVISION	I HEREBY CERTIFY THAT THIS MAP COMPLES WITH CLASS-A CLASSIFICATION AS DEFINED BY CONNECTICUT ASSOCIATION OF LAND SURVEYORS, INC. <i>Witness me April 7.</i>		
		 Alford ASSOCIATES, INC. CIVIL ENGINEERS WINDSOR, CONNECTICUT WILSON M. ALFORD, SR., P.E. WILSON M. ALFORD, JR., P.E., L.S. SCALE: 1 IN. = 20 FT. DATE: JULY 27, 1989		
				SANITARY EASEMENT PREPARED FOR CLAY HILL NEIGHBORHOOD DEVELOPMENT PROGRAM AREA GREEN ST., BROOK ST. HARTFORD, CT

N/F CITY OF HARTFORD

The portions of Fairmount St, Green St and Brook St shown on this plan are established public streets of the City of Hartford.

8/23/89
Date City Engineer

Anthony J. [Signature]

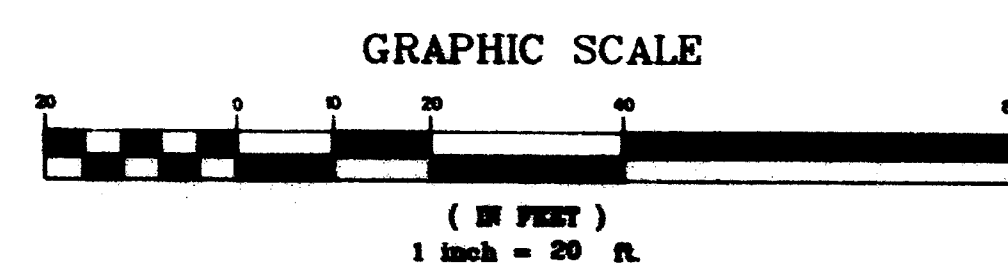

GREEN ST. BROOK ST. HARTFORD, CT

GM CMB 1823 FILE 10/11/68

0 INCHES 1 2 3