



1883-5

RECEIVED BY
Date 2-10-89
TOWN ENGINEER
VOL.

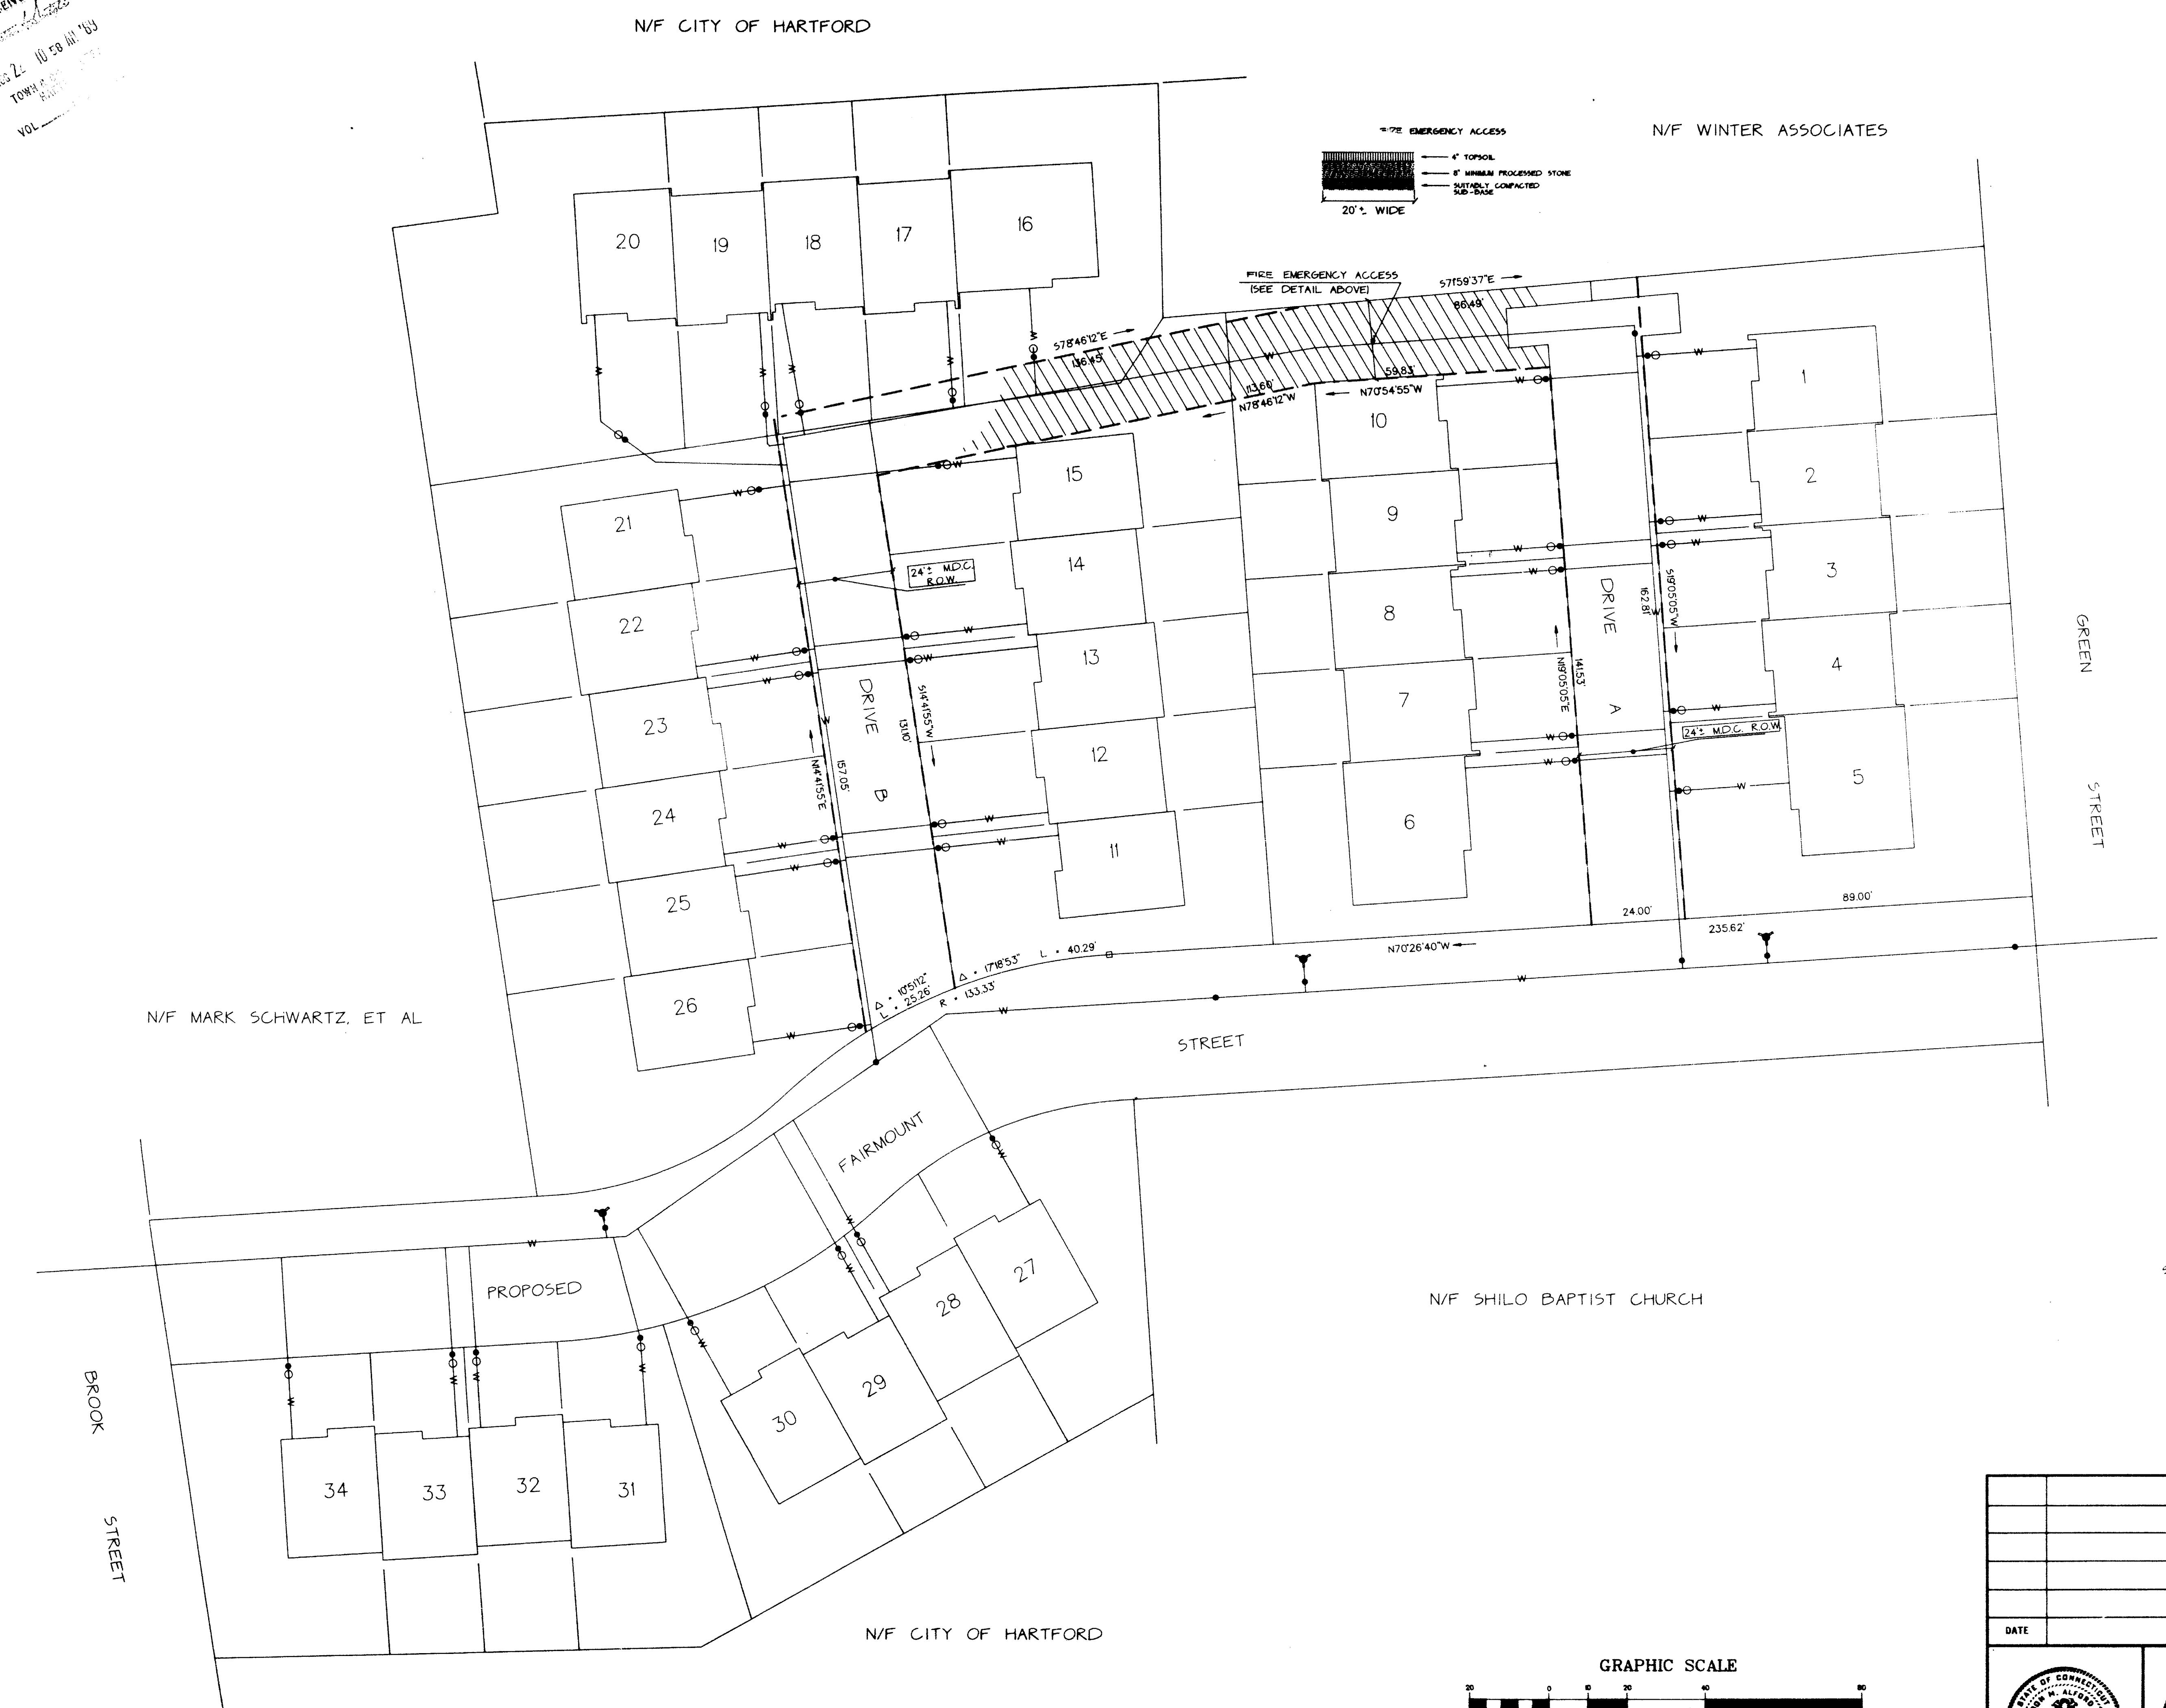

- LEGEND
- PROPOSED PROPERTY LINE
 - WATER LINE
 - HYDRANT
 - WATER GATE
 - METER BOX
 - PROPOSED M.D.C. EASEMENT
 - UNIT IDENTIFICATION NUMBER
- SEE SHEET 2 OF 7 FOR NOTES

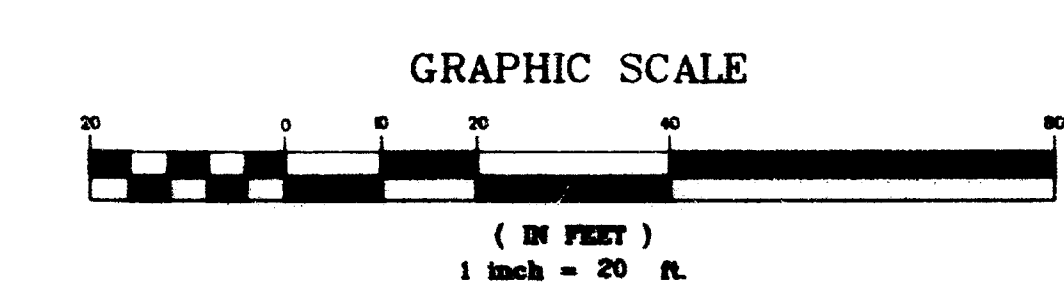

The portions of Fairmount St, Brook St and Green St shown on this plan are established public streets of the City of Hartford.
Date 8/23/89 City Engineer

SHEET 6 OF 7

I HEREBY CERTIFY THAT THIS MAP COMPLIES WITH CLASS A-2 CLASSIFICATION AS DEFINED BY CONNECTICUT ASSOCIATION OF LAND SURVEYORS, INC.	
Alford CIVIL ENGINEERS WINDSOR, CONNECTICUT	
WILSON M. ALFORD, SR. P.E., S.L.S. WILSON M. ALFORD, JR. P.E., S.L.S.	
DATE	REVISION
SCALE: 1 IN. = 20 FT. DATE: JULY 27, 1989	
WATER EASEMENT	
PREPARED FOR	
CLAY HILL NEIGHBORHOOD DEVELOPMENT PROGRAM AREA	
GREEN ST., BROOK ST. & ALBANY AVE. HARTFORD, CT	

