


REVIEWED BY
DATE 12-10-89
TOWN & CITY ENGINEER
VOL.

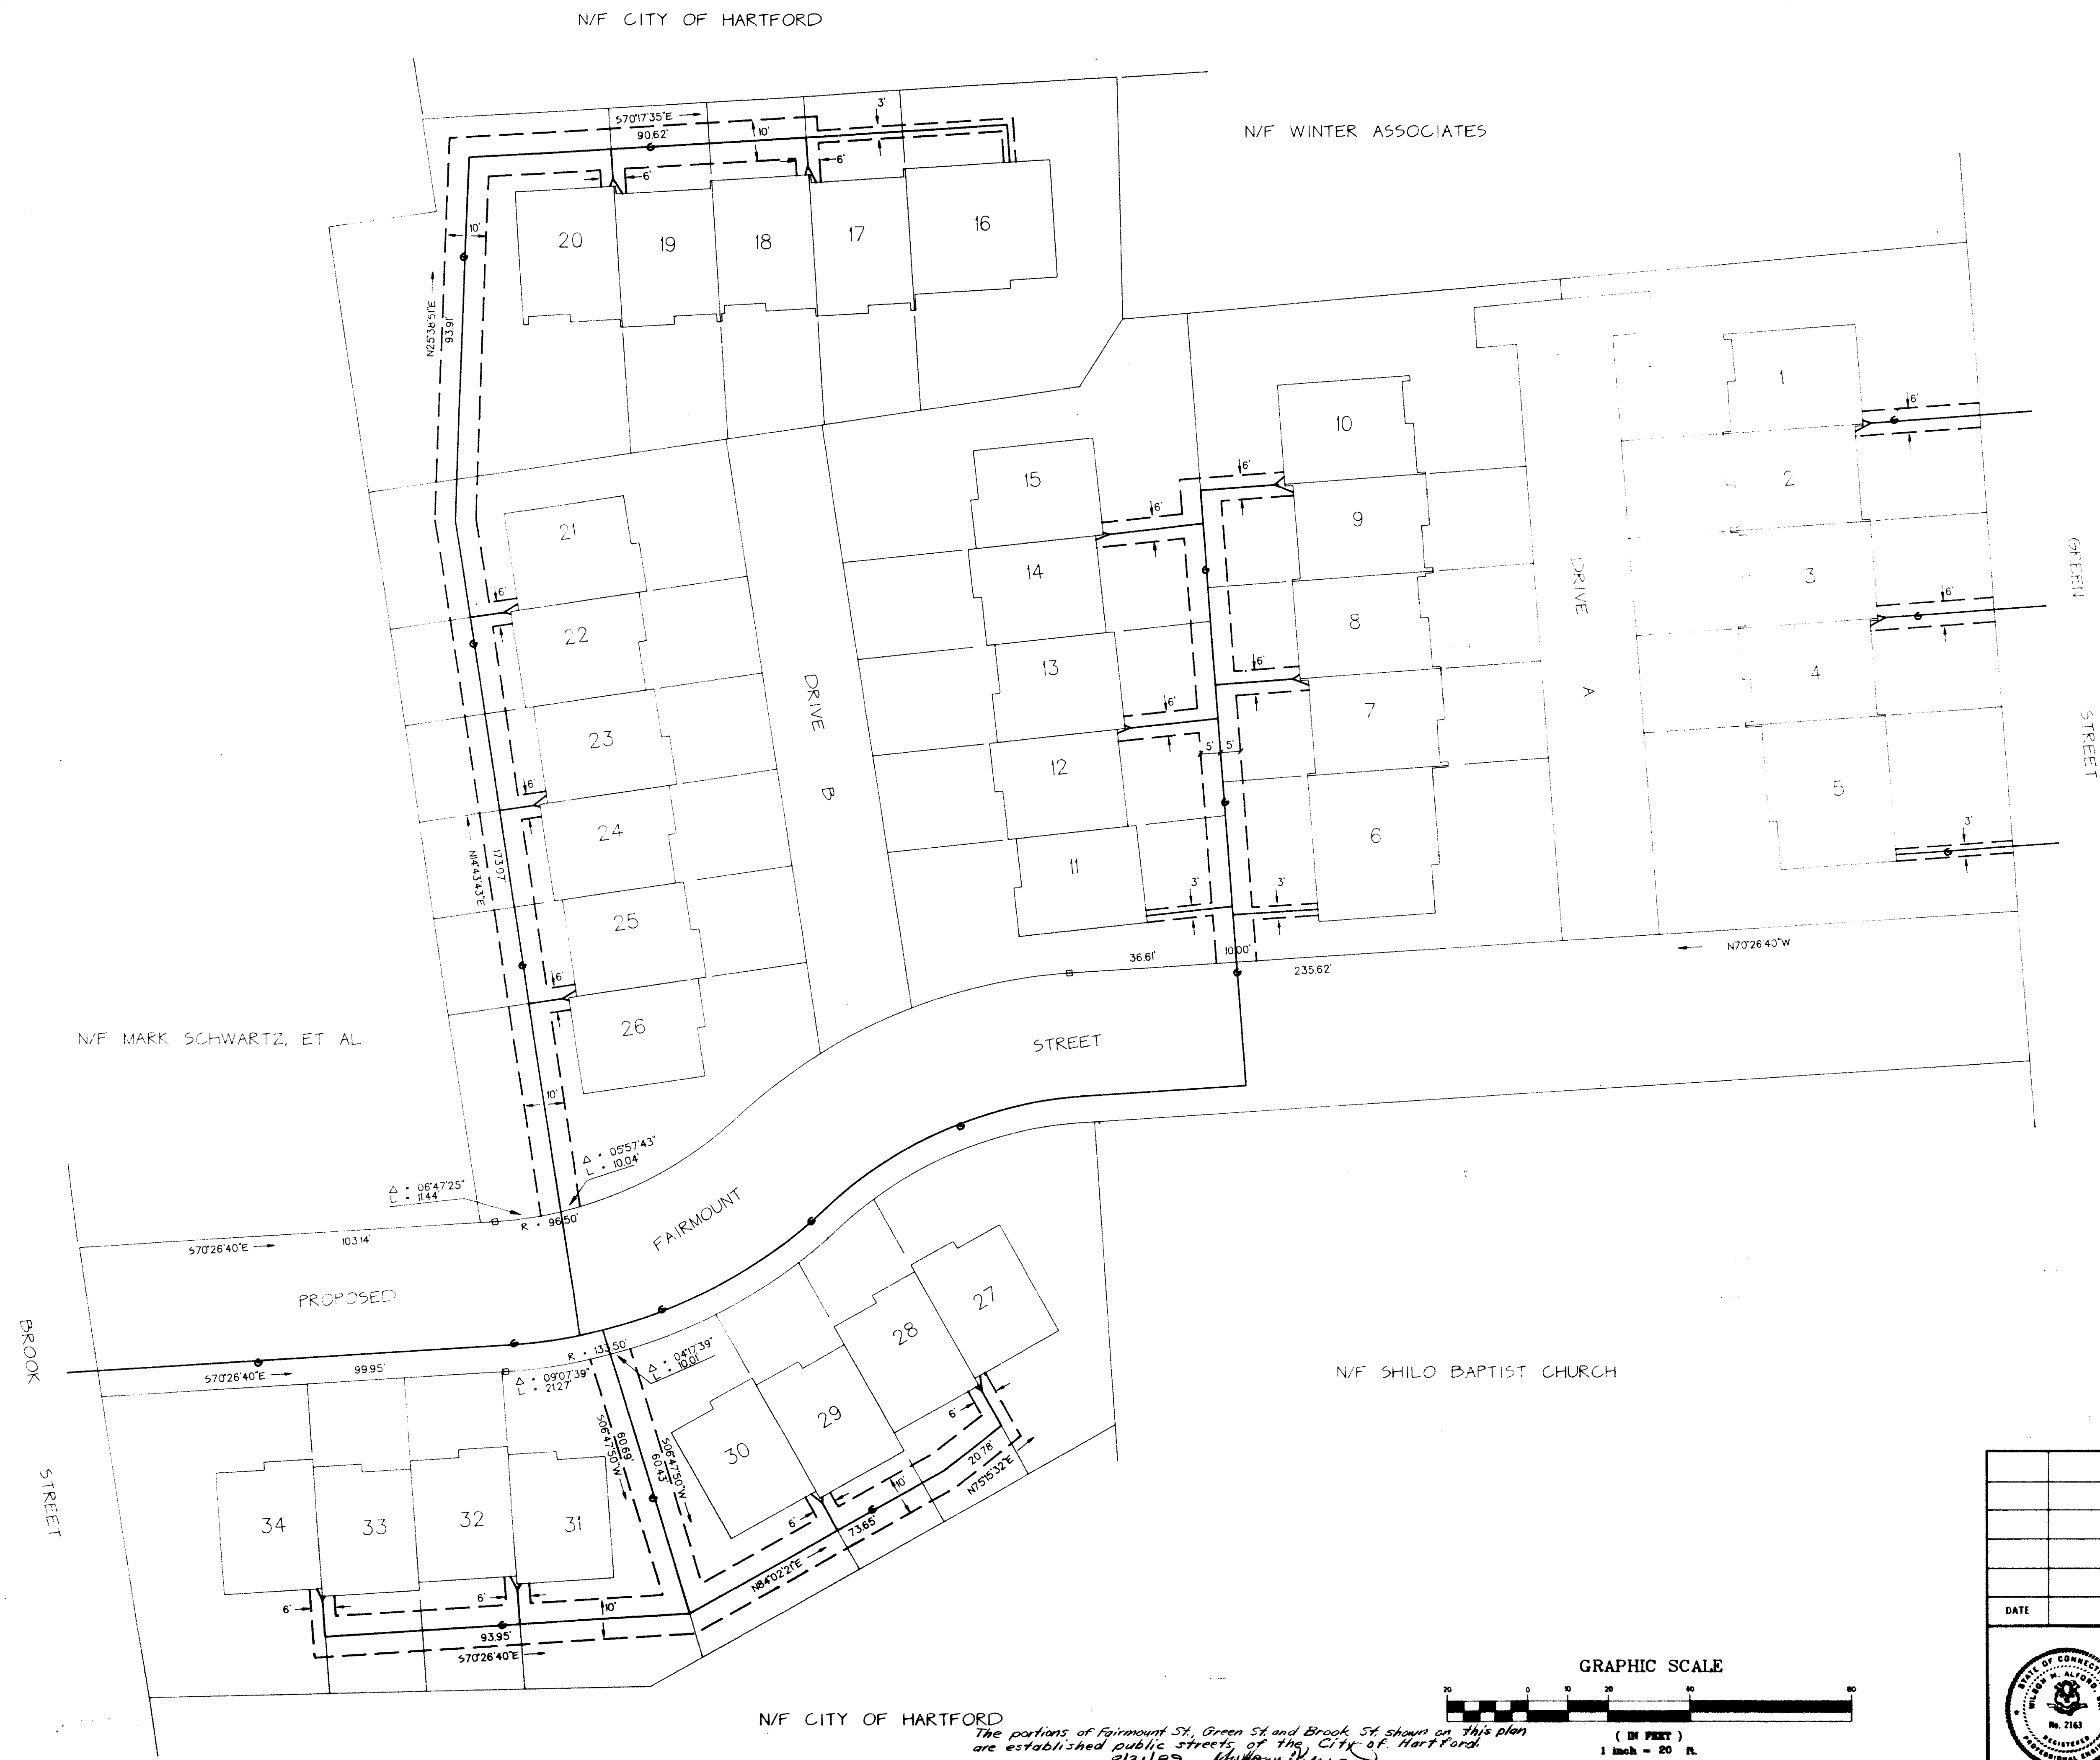


LEGEND

- PROPOSED PROPERTY LINE
- GAS LINE
- PROPOSED GAS EASEMENT
- UNIT IDENTIFICATION NUMBER

NOTE:
CENTERLINE OF EASEMENTS TO BUILDINGS SHALL FOLLOW
PROPERTY OR EASEMENT LINES AS SHOWN
SEE SHEET 2 OF 7 FOR NOTES

SHEET 7 OF 7

I HEREBY CERTIFY THAT THIS MAP COMPLIES WITH CLASS A-2 CLASSIFICATION AS DEFINED BY CONNECTICUT ASSOCIATION OF LAND SURVEYORS, INC.	
Alford CIVIL ENGINEERS WINDSOR, CONNECTICUT ASSOCIATES, INC. WILSON M. ALFORD, SR., P.E., L.S. WILSON M. ALFORD, JR., P.E., L.S.	SCALE: 1 IN. = 20 FT. DATE: JULY 27, 1989
GAS EASEMENT PREPARED FOR CLAY HILL NEIGHBORHOOD DEVELOPMENT PROGRAM AREA	
GREEN ST., BROOK ST., HARTFORD, CT	

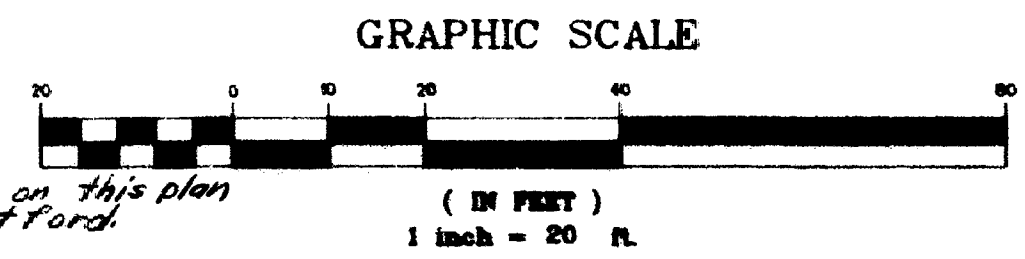

N/F CITY OF HARTFORD
The portions of Fairmount St, Green St and Brook St shown on this plan
are established public streets of the City of Hartford.
Date 8/31/89 City Engineer

1883