

MAP REFERENCES

MAP OF PROPERTY OF ANNA AND ANTHONY SCIRICA 89-91 AND 93-95 CHESTNUT STREET HARTFORD CONN. 1" = 8' OCTOBER 25 1927 JOHN HENDERSON C.E.


MAP PROPERTY OTTO EPSTEIN INC. 62 CHESTNUT STREET HARTFORD CONN. FEB. 1950 SCALE: 1" = 1/8' GEORGE R. JENKINSON C.E.

CITY OF HARTFORD, MAPS & RECORDS DIVISION MAP No. 619.

PROPERTY SURVEYED FOR TAINO HOUSING & DEVELOPMENT CORP., 88-90 CHESTNUT STREET, HARTFORD, CONNECTICUT 10 OCTOBER 1986, SCALE 1" = 20', JOB No. 1346. HALLISEY & HERBERT, CIVIL ENGINEERS & LAND SURVEYORS 1850 SILAS DEANE HIGHWAY, ROCKY HILL, CONNECTICUT, KENNETH HERBERT, SURVEYOR

AREAS

TRACT A 7583 S.F. (0.1741 Ac.)
TRACT B 10120 S.F. (0.2323 Ac.)
TRACT C 10377 S.F. (0.2382 Ac.)
TRACT D 10457 S.F. (0.2401 Ac.)
TRACT E 24469 S.F. (0.5617 Ac.)
TRACT F 34526 S.F. (0.7935 Ac.)
TRACT G 38910 S.F. (0.8907 Ac.)
TRACT H-1 9777 S.F. (0.2254 Ac.)
TRACT G-1 2732 S.F. (0.0628 Ac.)

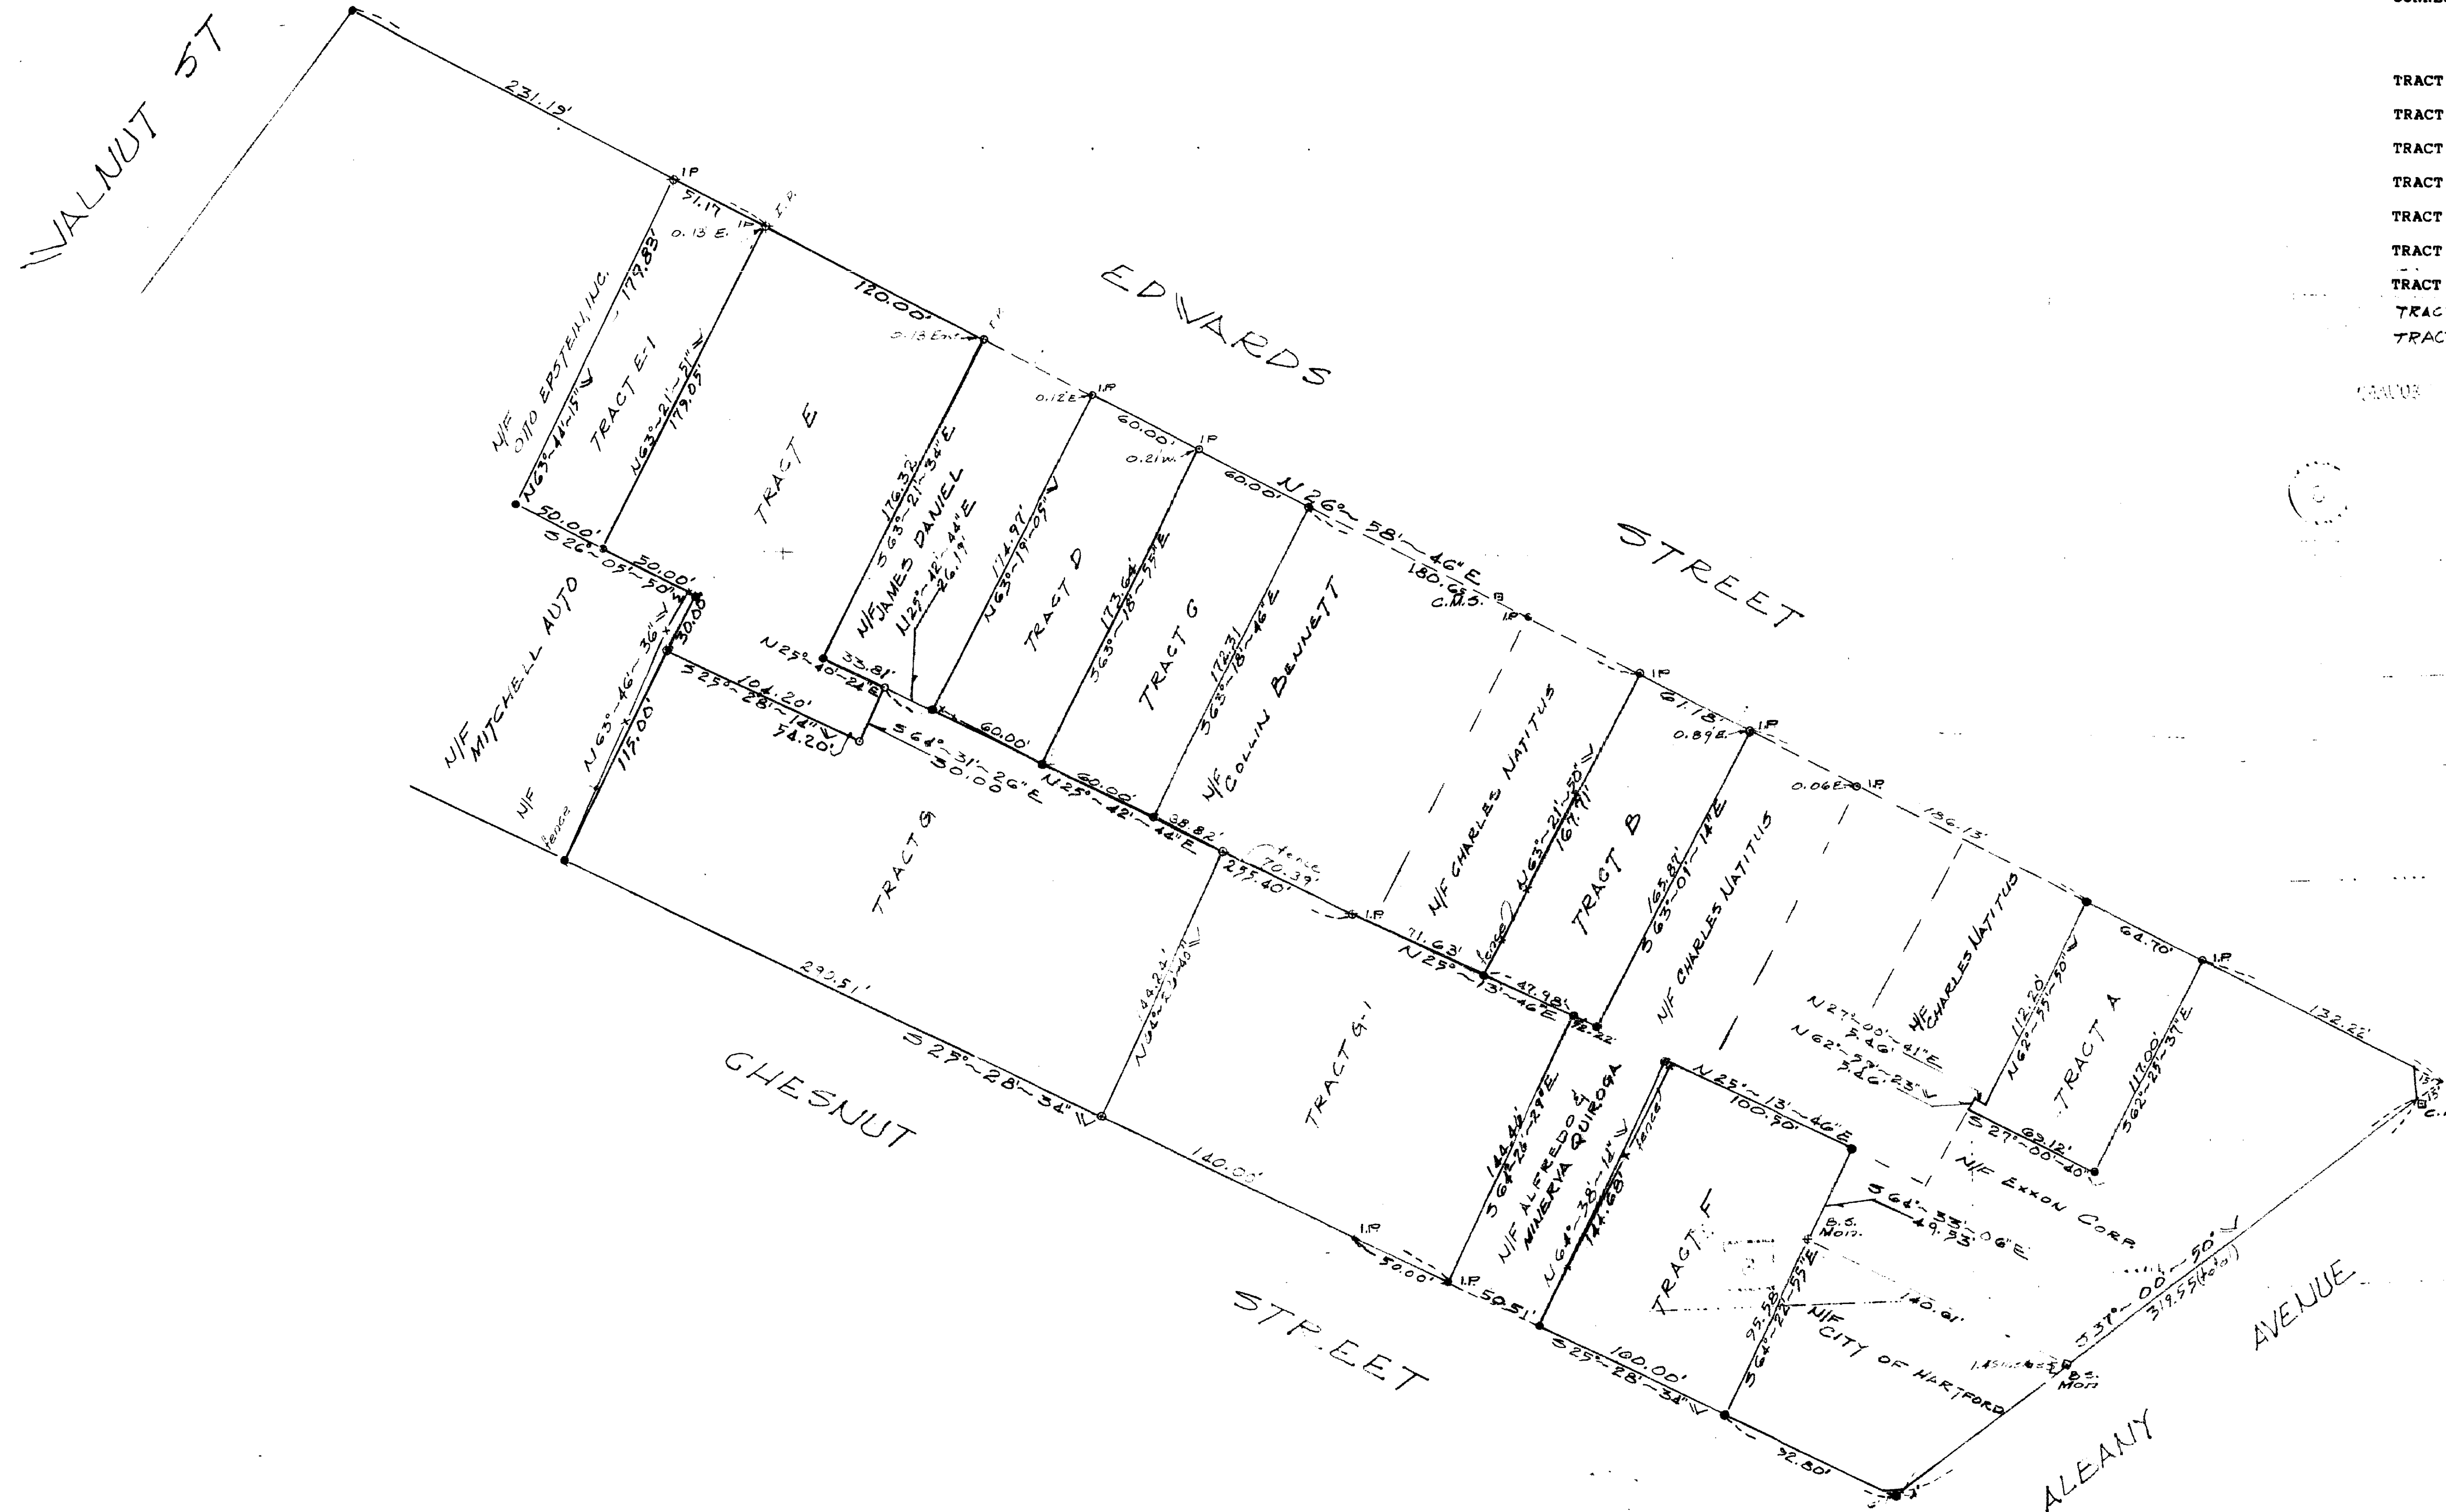

LEGEND

IP IRON PIN
CMS CITY MONUMENT
B'S BROWNSTONE MONUMENT
E EAST OF STREET LINE
W WEST OF STREET LINE
X EXISTG. IRON PIN
O IRON PIN TO BE SET

The portions of Chestnut St, Walnut St, Edwards St, and Albany Ave. shown on this plan are established public streets of the City of Hartford.
Albany Ave is State Maintained.

9/5/89 Date City Engineer

I hereby certify that this map and survey were prepared in accordance with the provisions of a Class A Survey as defined in the Code of Practice for Standards of Accuracy of Surveys and Maps, adopted December 10, 1975 as amended by the Connecticut Association of Land Surveyors.

8.17.89-Subdivided G-1 & G-1
526.85 - Change to E-1
Revised 12.2.87 - Change to add Tract J.

CITY OF HARTFORD, CONNECTICUT
DEPARTMENT OF PUBLIC WORKS
BUREAU OF ENGINEERING SERVICES

PLAN OF
PROPERTY KNOWN AS
TRACTS A, B, C, D, E, F & G
CHESTNUT & EDWARDS STS
HARTFORD, CONNECTICUT

SUBMITTED N/A	RECOMMENDED N/A	APPROVED
PROJECT ENGINEER	DIVISION MANAGER	CITY ENGINEER ESB
DRAWN O. B.	SCALE 1" = 80'	DAYBOOK NO. 011107
CHECKED		DATE 12.2.87

