


99

NOTE # 1

See Map entitled "WATKINSON SCHOOL, HARTFORD
Scale 1"=40' hor. 1"=10' vert." by M.D.C.
Reference made to Town Land Records V. 1154, P. 98.

RECEIVED BY
SEP 1 3 30 PM '89
TOWN & CITY CLERK
HARTFORD
VOL. _____

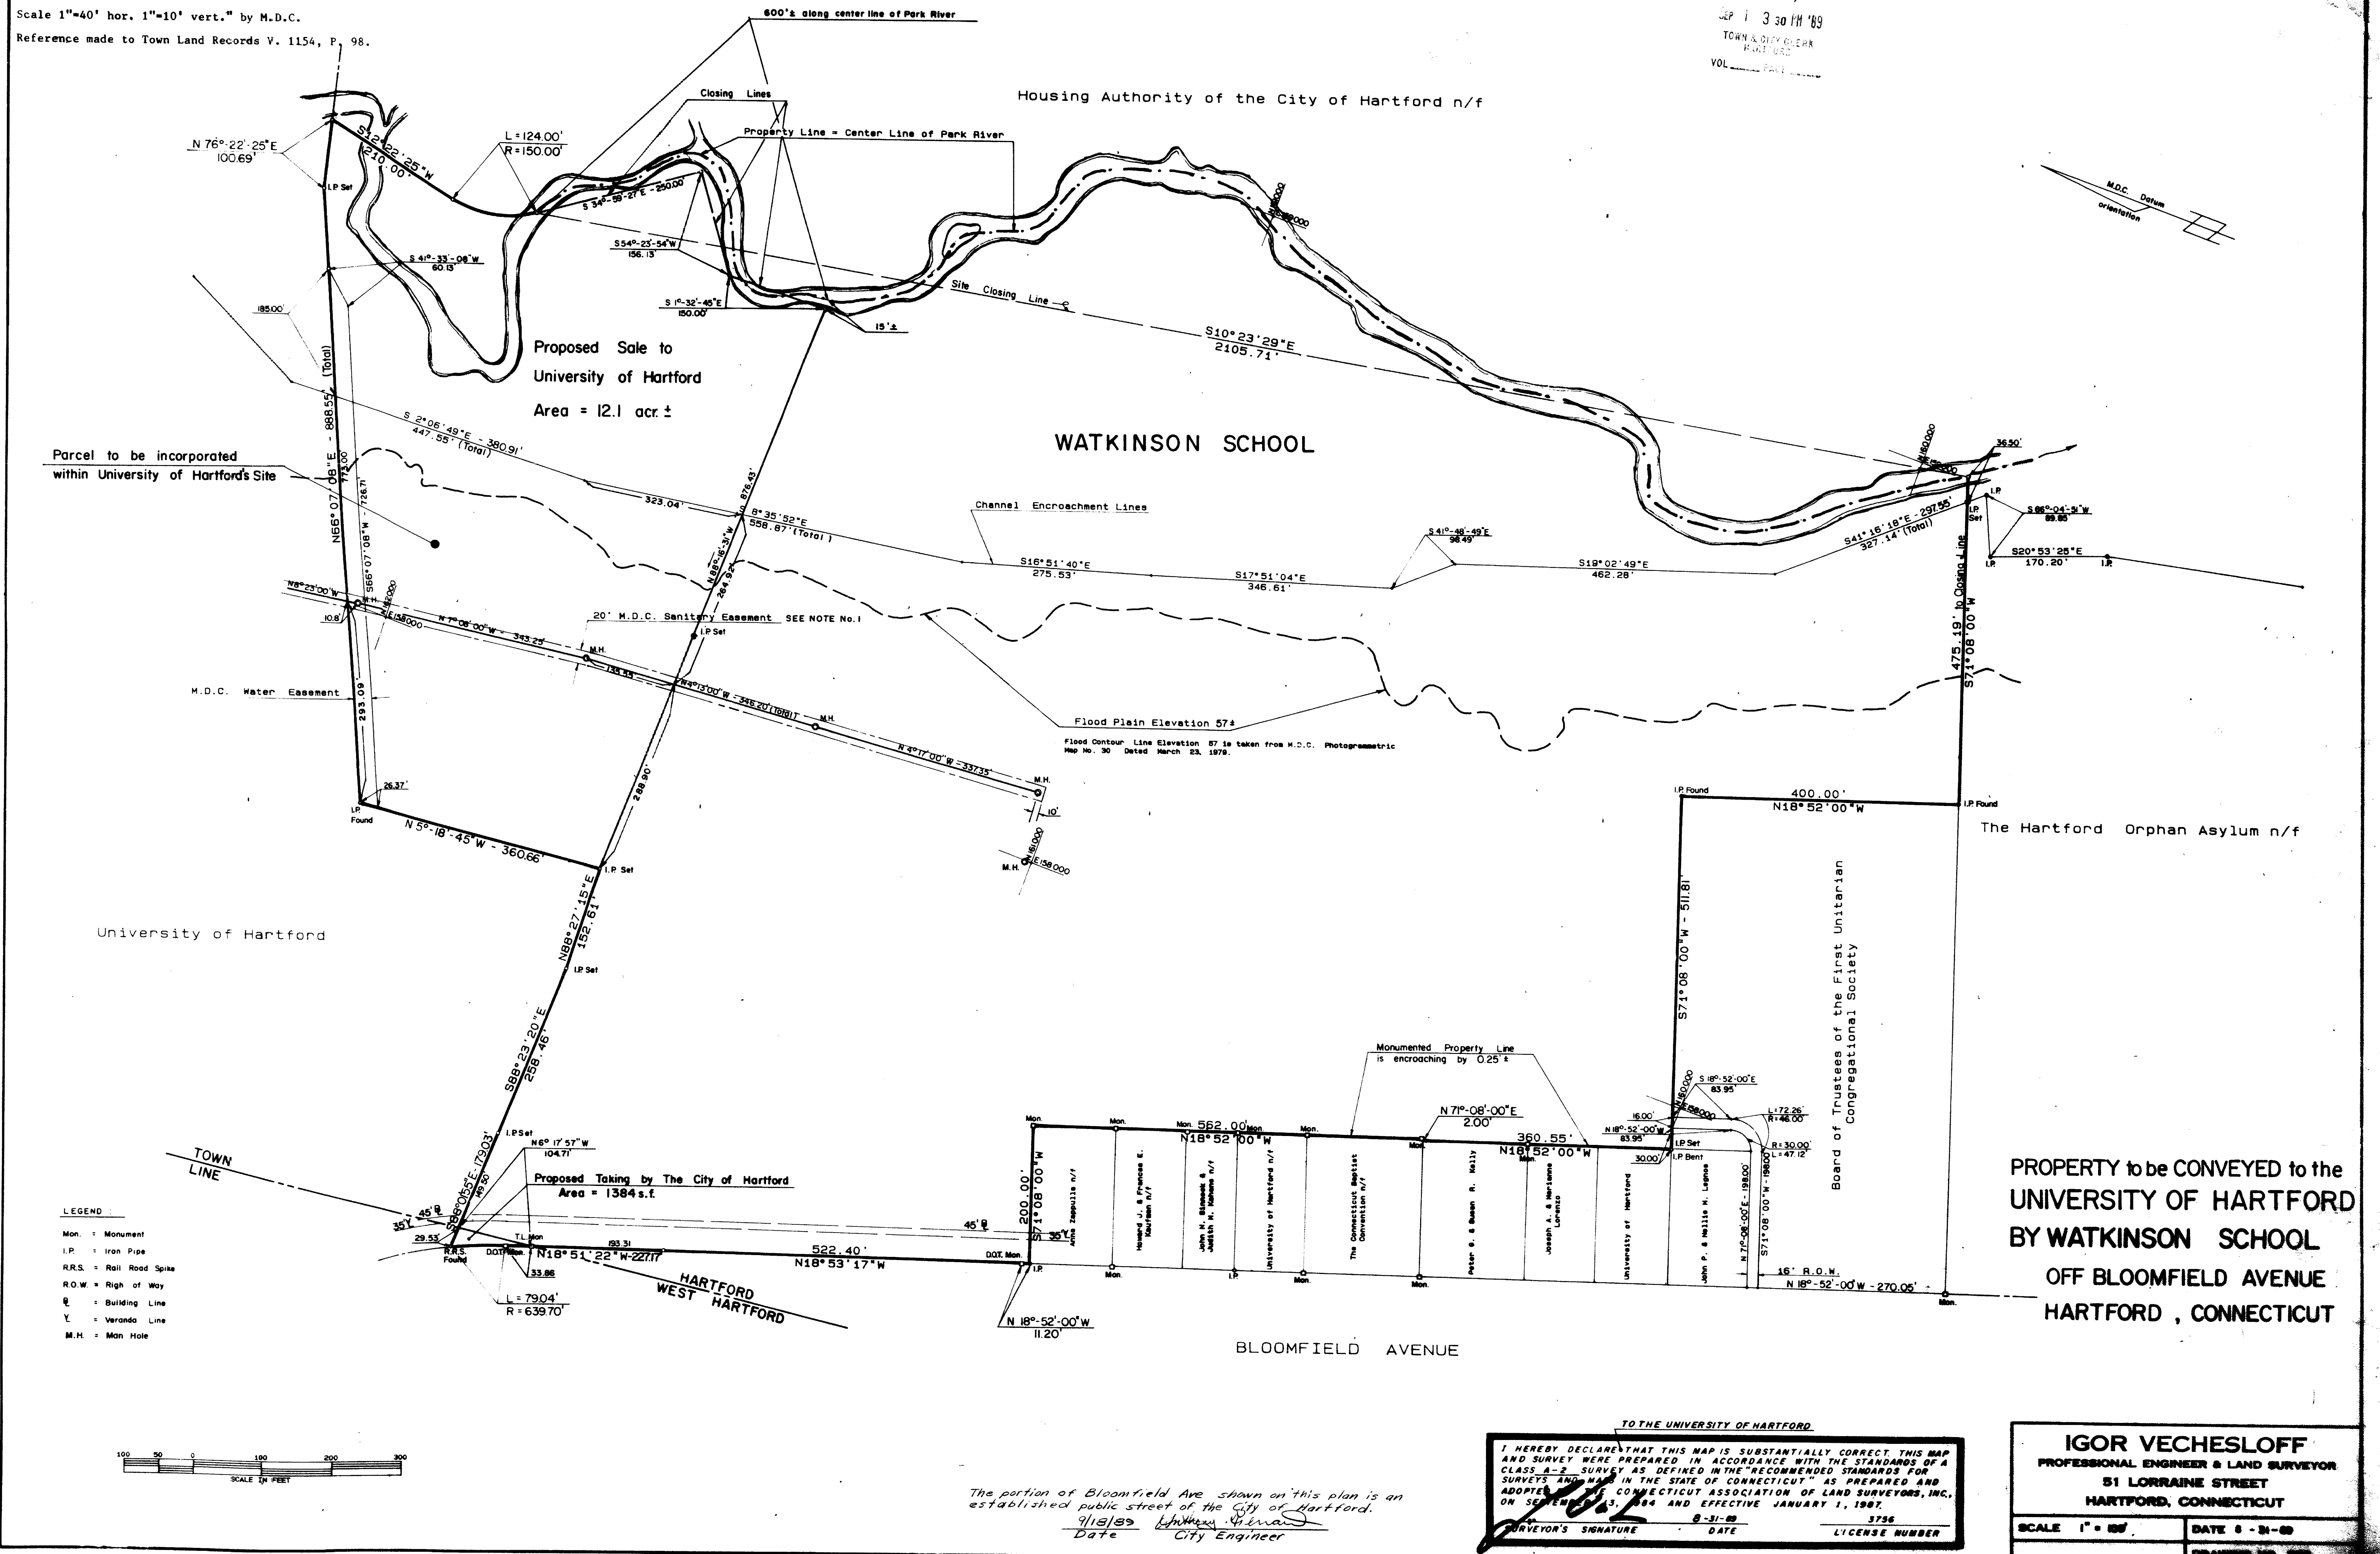

1782