
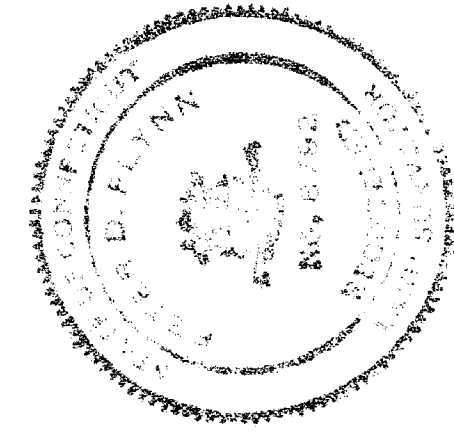


MAP REFERENCE: "MAP OF MELROSE, HARTFORD, CT., PROPERTY OF JOHN L. SCARLETT, SURVEYED AUGUST 1900, BY H. G. LOOMIS, C.E."

RECEIVED BY
Dec 8 3 19 PM '89
TOWN & CITY CLERK
VOL. 103

N/2 THE LIEUTENANT CALDWELL COIT ROBINSON
POST # 254 V.F.W. INC.

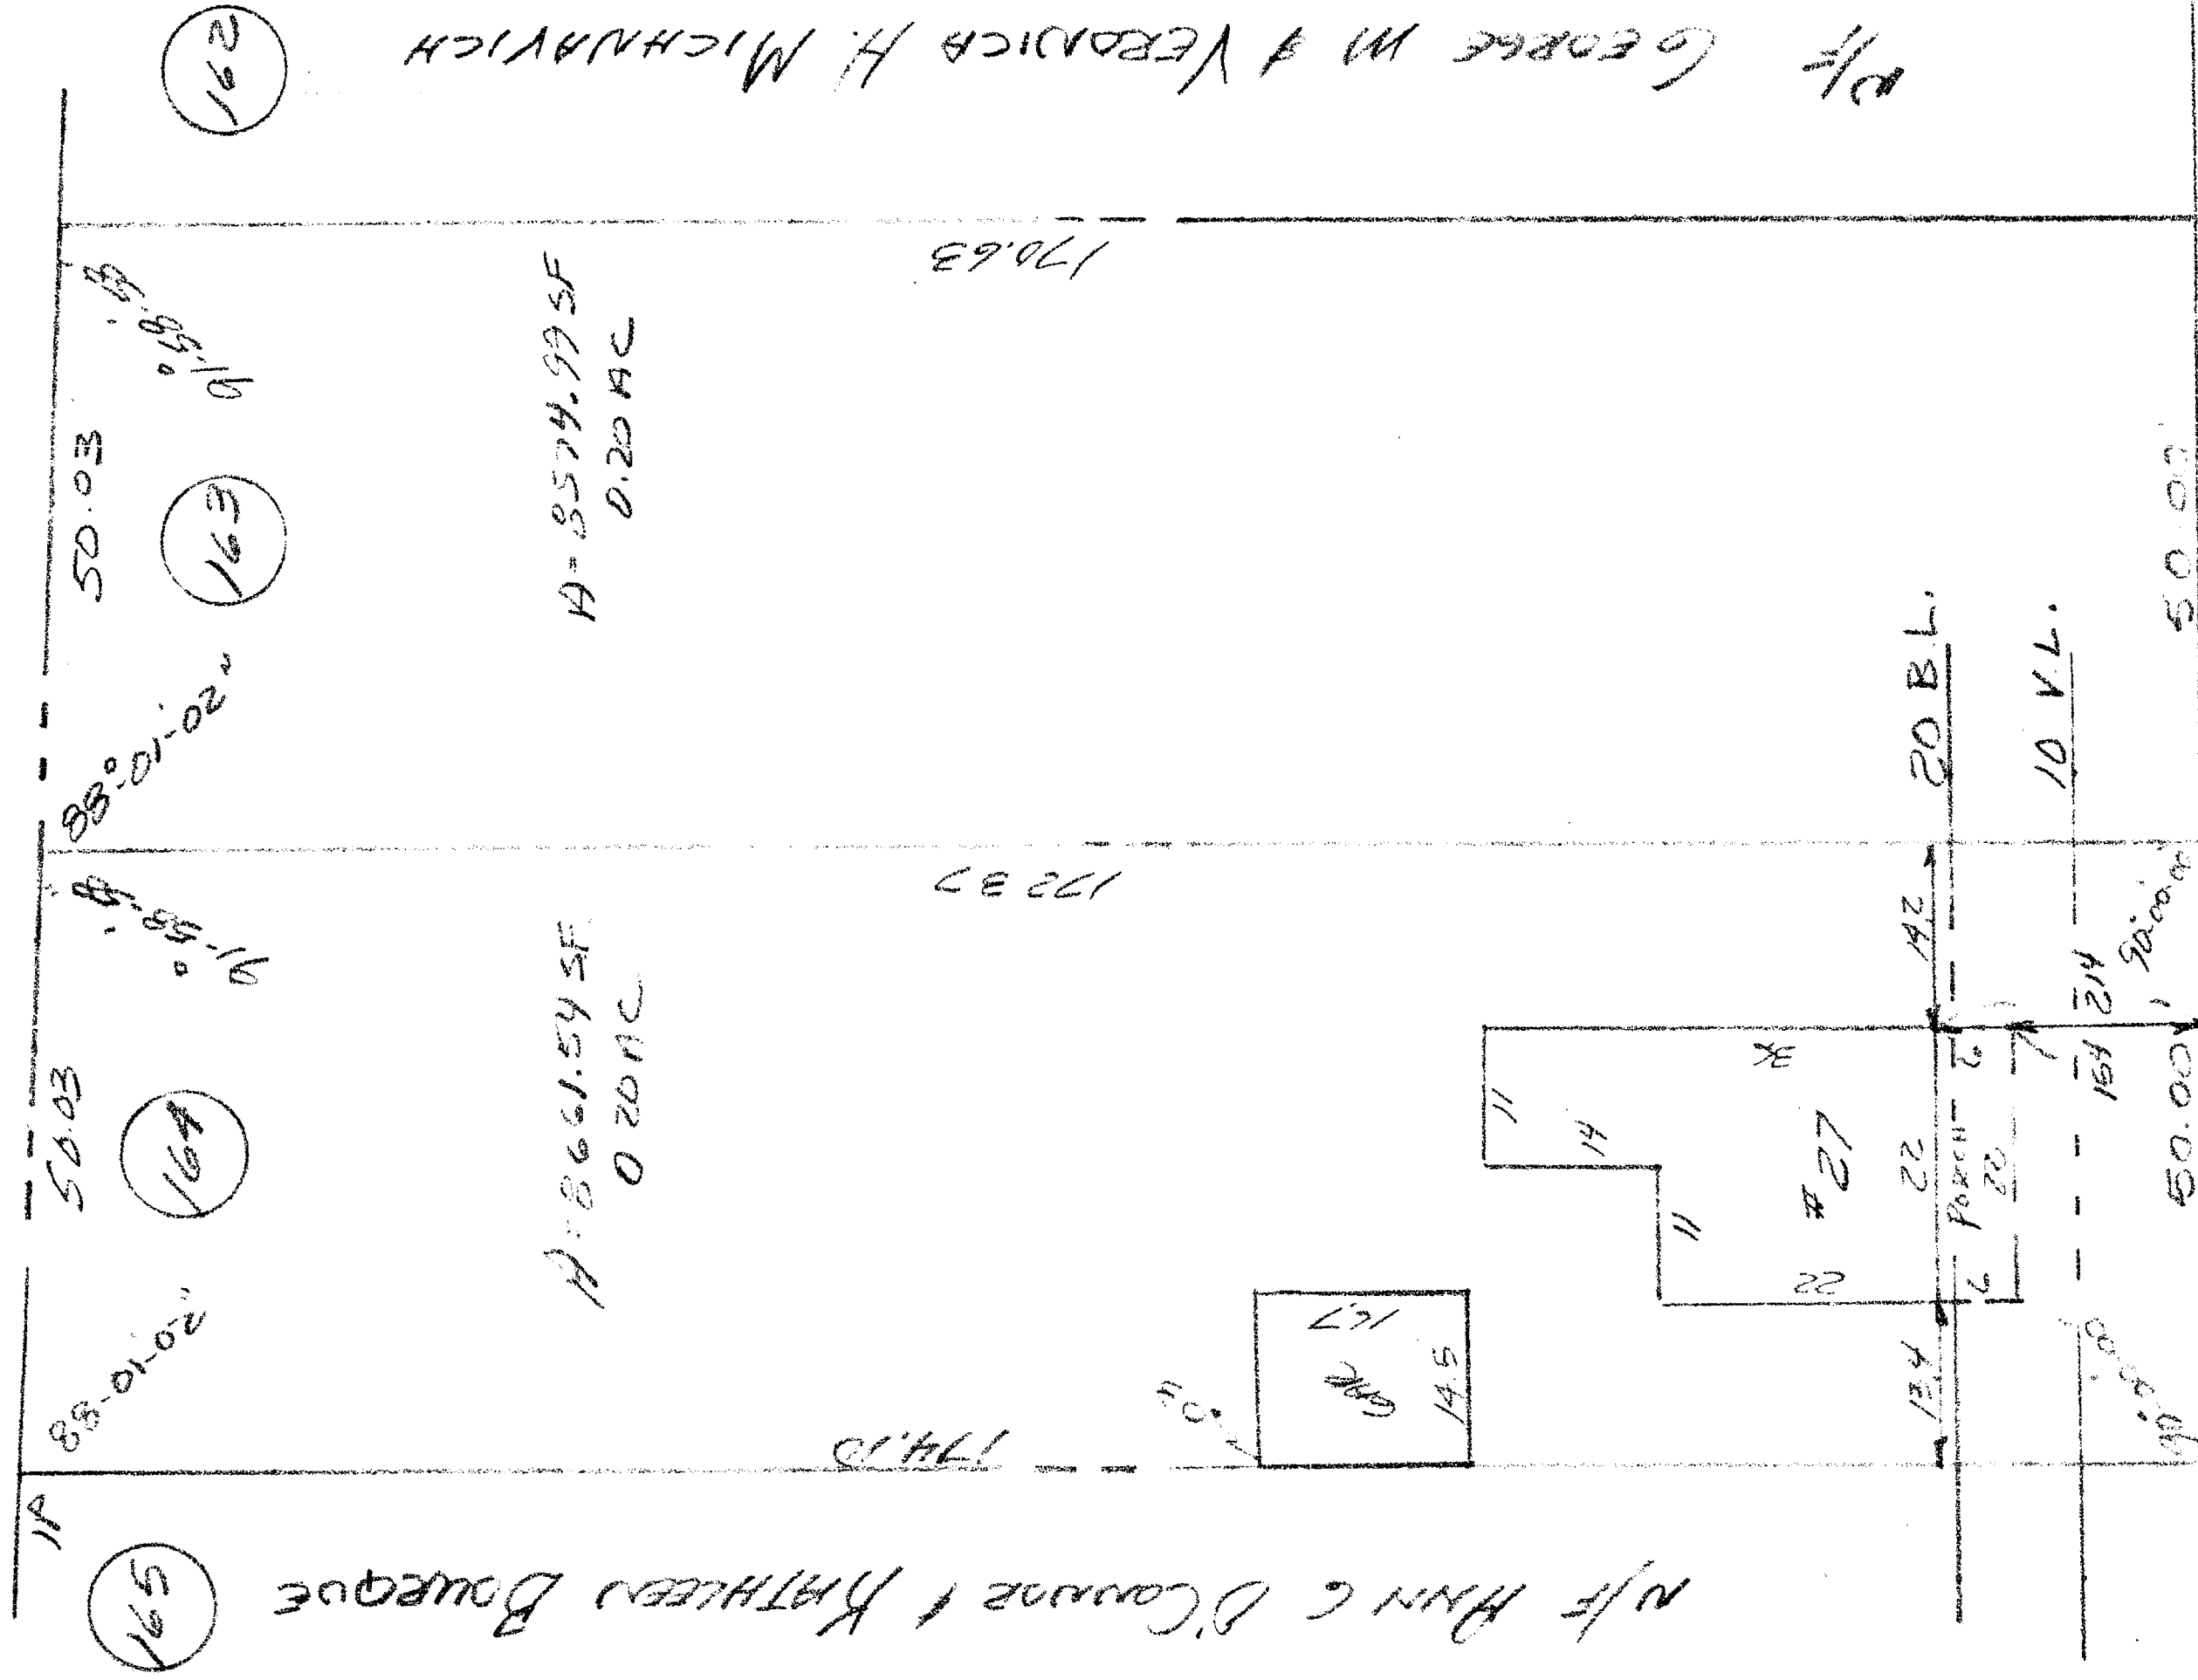

I HEREBY CERTIFY THAT THIS MAP IS SUBSTANTIALLY CORRECT. THIS MAP AND SURVEY WERE PREPARED IN ACCORDANCE WITH THE STANDARDS OF A CLASS A-2 SURVEY AS DEFINED IN THE "RECOMMENDED STANDARDS FOR SURVEYS AND MAPS IN THE STATE OF CONNECTICUT" AS PREPARED AND ADOPTED BY THE CONNECTICUT ASSOCIATION OF LAND SURVEYORS, INC. ON SEPTEMBER 13, 1984.

PROPERTY SURVEY FOR
ROBERT J. MARTINO &
BUCKLEY HILL DEVELOPERS
#27 MARION STREET
HARTFORD, CONNECTICUT
SCALE: 1"=20' DECEMBER 5, 1989

The portion of Marion St. shown on this plan is an established public street of the City of Hartford, Conn.
Date 12/8/89 City Engineer

1905

85

EAST FILE CORP. IRVINE, CA
1905
EPM 34