


S.S.A. & S. REALTY TAKING AREA = 0.29± ACRE

CURVE DATA WEST SERVICE RD.	CURVE DATA WEST SERVICE RD.	CURVE DATA I-91 SOUTHBOUND
$\Delta = 4^\circ - 11' - 19.894''$	$\Delta = 57^\circ - 16' - 20.812''$	$\Delta = 44^\circ - 36' - 33.111''$
$D = 2^\circ - 25' - 21.556''$	$D = 23^\circ - 52' - 23.700''$	$D = 2^\circ - 21' - 45.768''$
$T = 86.490'$	$T = 131.049'$	$T = 994.792'$
$L = 172.865'$	$L = 239.902'$	$L = 1888.050'$
$R = 2365.000'$	$R = 240.000'$	$R = 2425.000'$

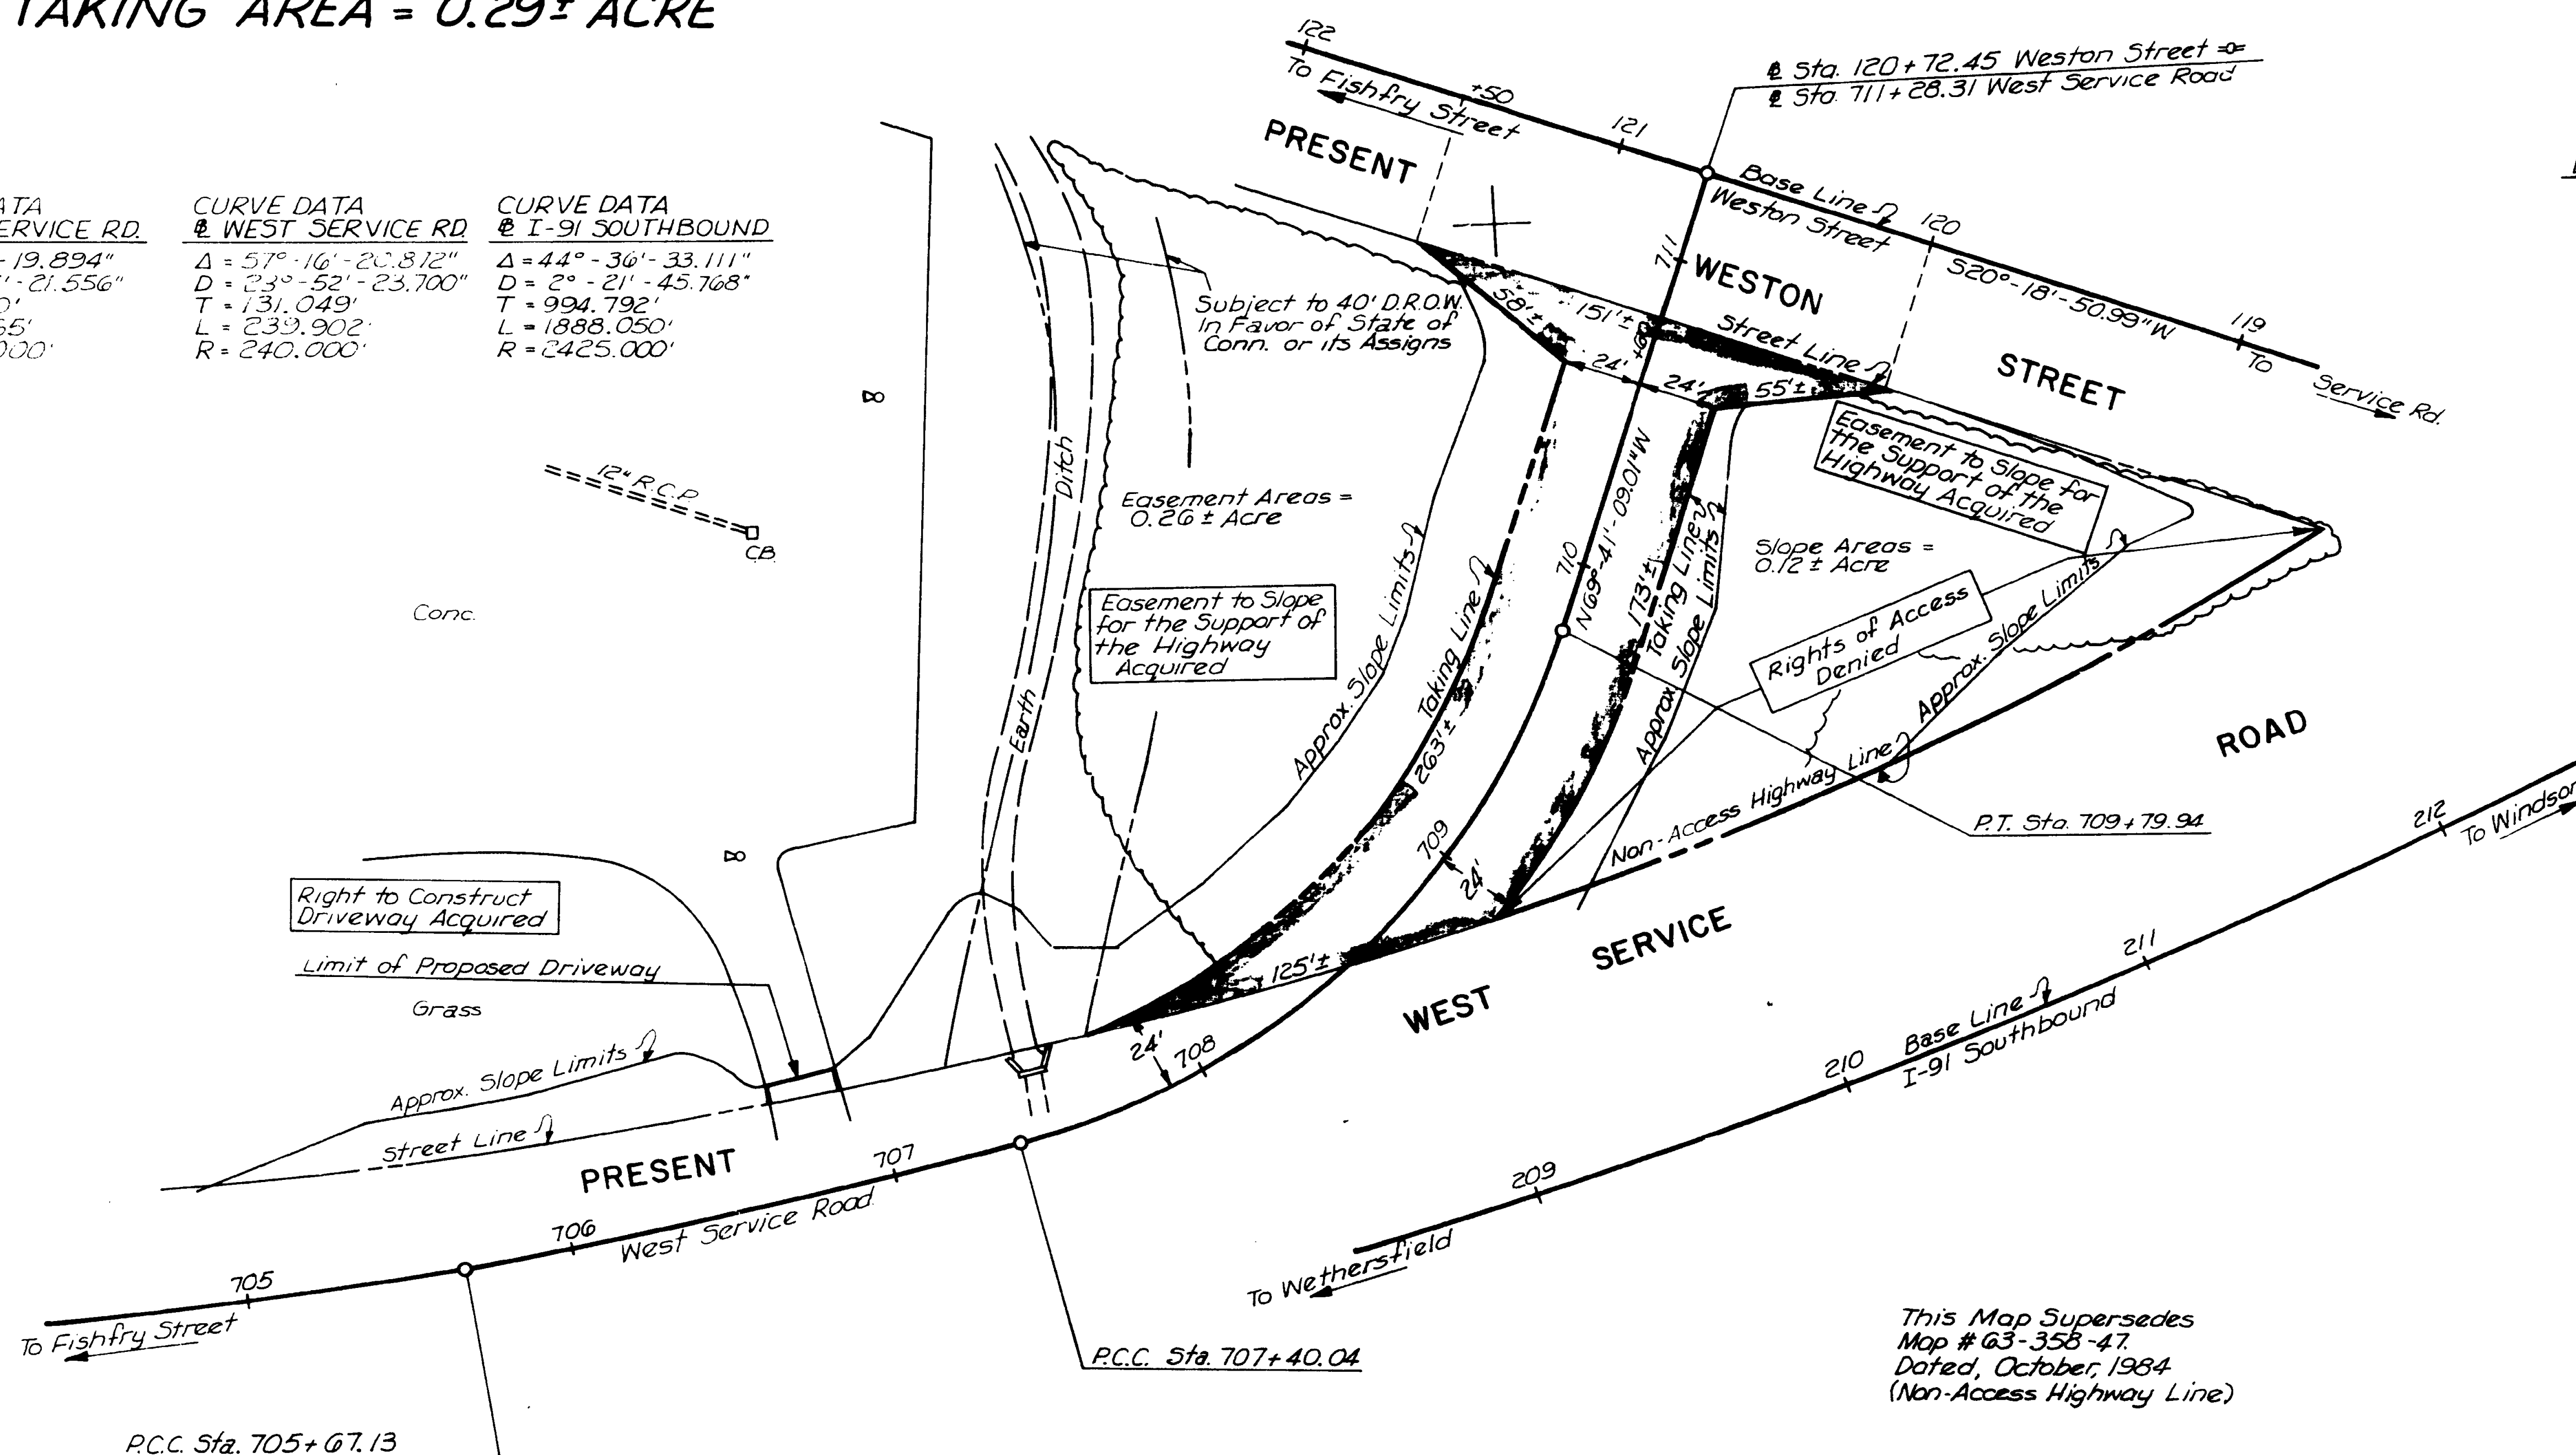

This Map Supersedes
Map # 63-358-47
Dated, October, 1984
(Non-Access Highway Line)

I-91-3(109)38

TOWN OF HARTFORD
MAP SHOWING LAND ACQUIRED FROM
S.S.A. & S. REALTY

BY
THE STATE OF CONNECTICUT
WIDENING OF INTERSTATE ROUTE 91
(LIMITED ACCESS HIGHWAY)

SCALE 1" = 40'
ROBERT M. BROWN
TRANSPORTATION ENGINEER - BUREAU OF HIGHWAYS
November 1989

DRAWN BY: Don Mc
DATE: 11-9-89
CHECKED BY: R.S.H. DATE: 11-20-89

The portions of Weston St and West Service Rd shown
on this plan are established public streets of
City of Hartford.
2/5/90
Date
City Engineer

I HEREBY CERTIFY THAT THIS MAP
IS SUBSTANTIALLY CORRECT TO THE
BEST OF MY KNOWLEDGE AND BELIEF
I HAVE PERSONALLY OR UNDER MY CLOSE PERSONAL SUPERVISION
CAUSED A SURVEY TO BE MADE OF THE LAND SHOWN ON THIS MAP
AND I AM A LICENSED SURVEYOR IN THE STATE OF CONNECTICUT
AND I AM NOT PROVIDING THIS MAP FOR ANY OTHER PURPOSE
MEANING THAT ALL DETAILS OF THIS MAP HAVE BEEN PERSONALLY
CHECKED BY THE UNDERSIGNED

TOWN NO. 63
PROJECT NO. 63-358
SERIAL NO. 47
SHEET 1 OF 1
DATE November 1989
TITLE Supervisor of Public Maps