


Zone: R-1  
Area = 28658 s.f. (0.658 acr.)

Douglas Militzok

Frank Brodsky

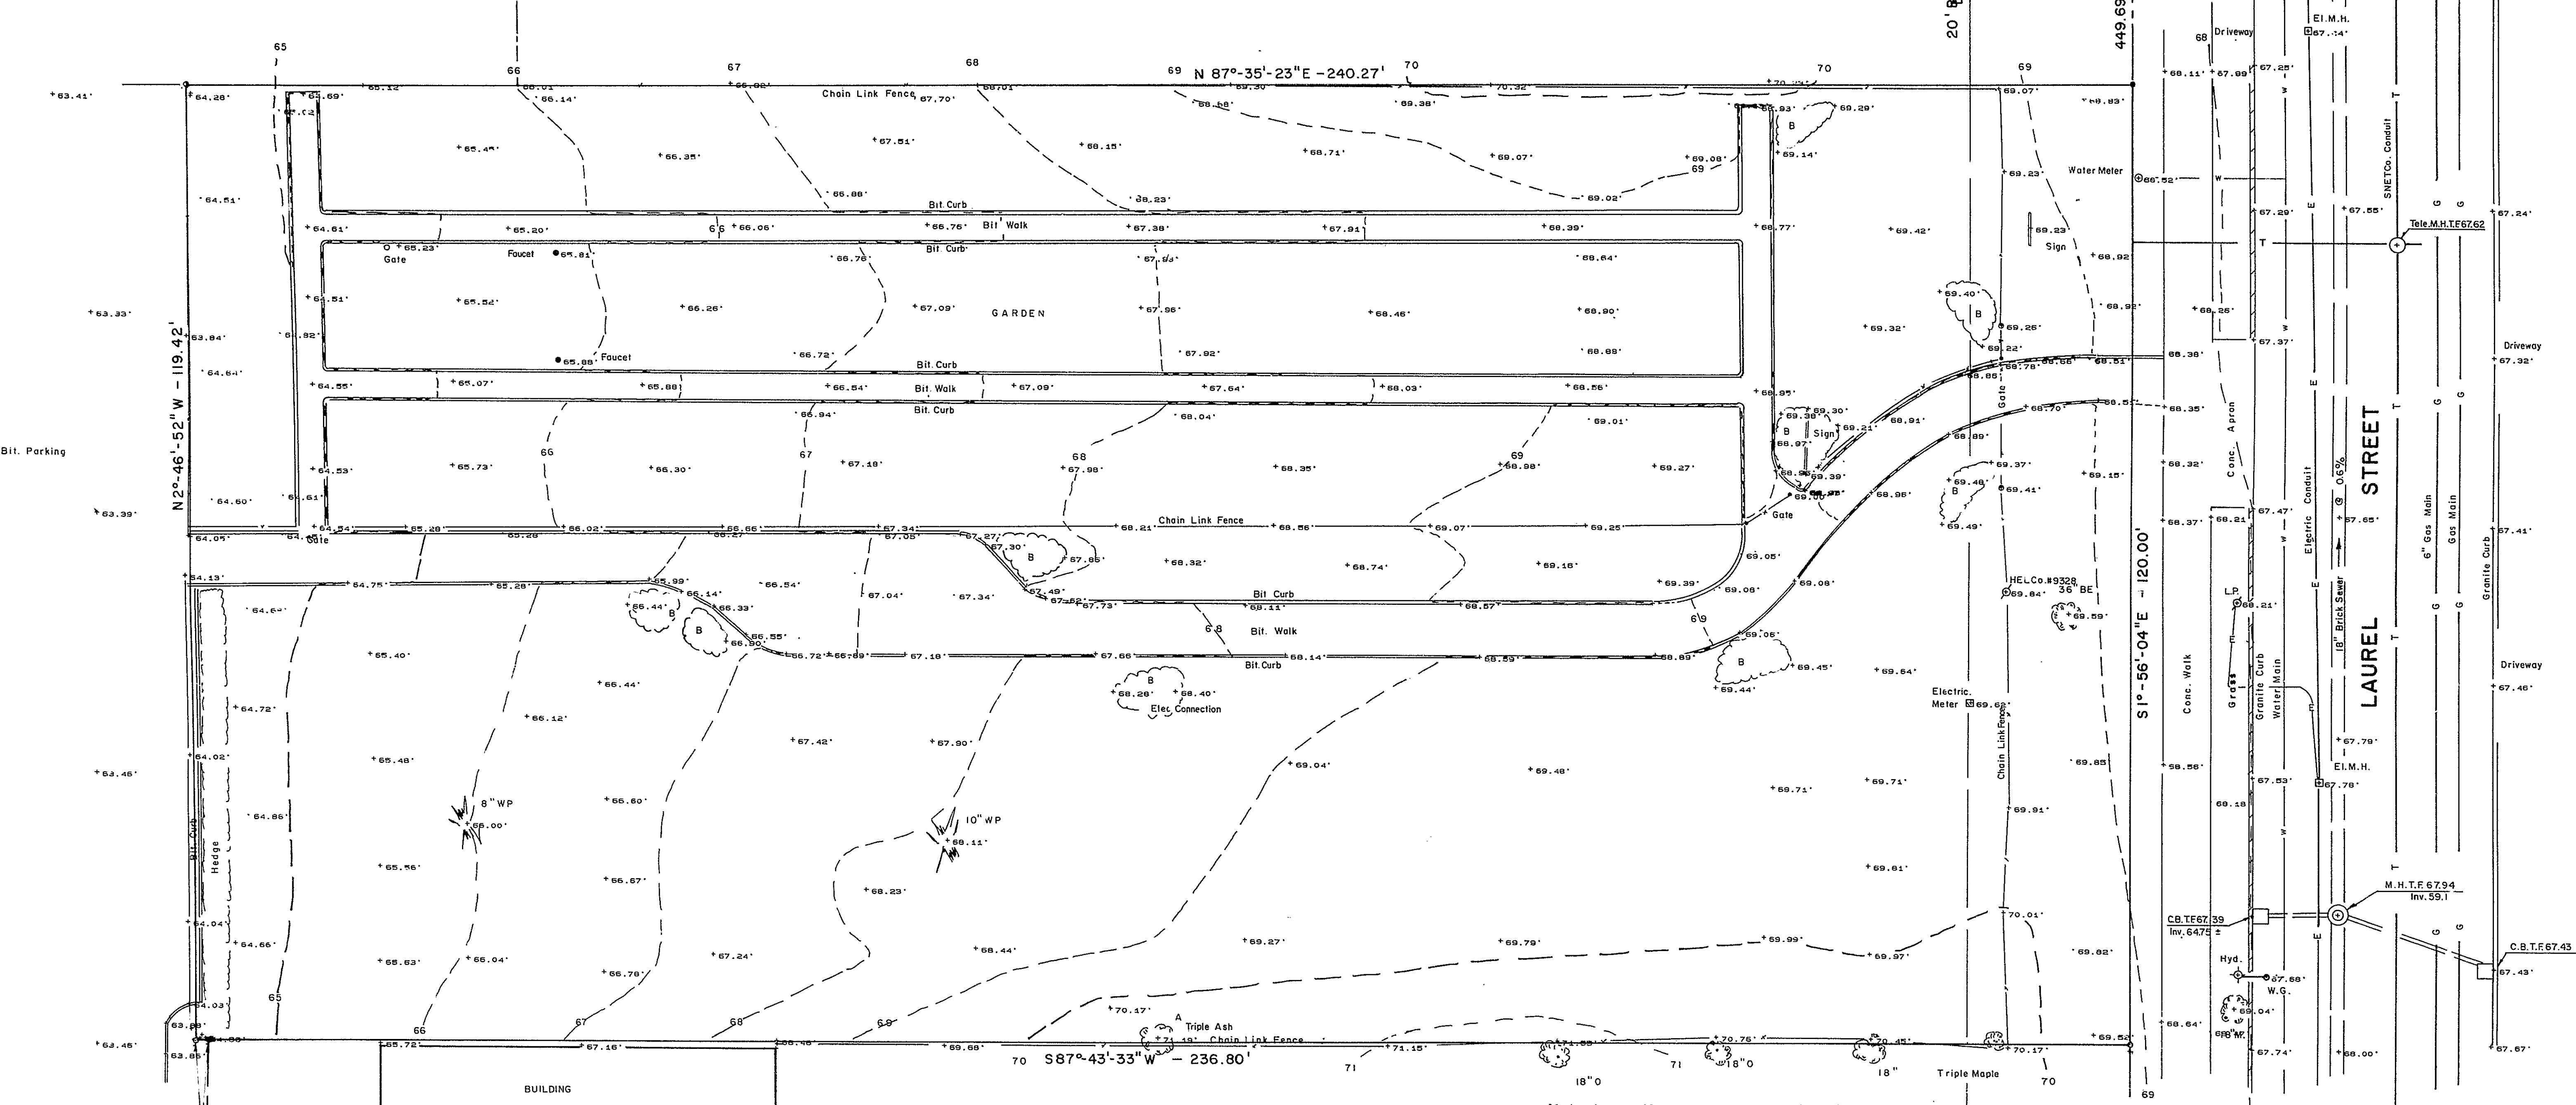

TOPOGRAPHY SURVEY MAP  
LAUREL STREET GARDENS  
A CHILD CARE CENTER & COMMUNITY GARDEN  
209-211 LAUREL STREET  
HARTFORD, CONNECTICUT

LEGEND:  
MH = Manhole  
CB = Catch Basin  
TF = Top of Frame  
Inv. = Invert  
UP = Utilities Pole  
LP = Light Pole  
Hyd. = Hydrant  
WG = Water Gate  
M. = Maple  
O. = Oak  
A. = Ash  
BE. = Beech  
WP. = White Pine  
B. = Bush

GENERAL NOTES:  
1. INDICATED UNDERGROUND UTILITIES ARE BASED ON AVAILABLE DATA. THE LOCATIONS ARE APPROXIMATE AND ALL UTILITIES MAY NOT BE SHOWN. PRIOR TO CONSTRUCTION CONTRACTOR SHALL CALL 1-800-922-4455 AND HAVE ALL UTILITIES MARKED ON THE GROUND.  
2. ELEVATION BASED ON MDC DATUM

Acorn Realty Co. Inc. N/F

Igor Vechesloff  
Professional Engineer & Land Surveyor  
Conn. L.S. # 3756

2-27-90  
DATE  
3756  
LICENSE NUMBER

SCALE 1" = 10'  
1 of 4  
DATE 2-27-90  
DRAWING NO. 2290

1915

1915 95