


NOTE #1:
See map entitled: "WATKINSON SCHOOL, HARTFORD, CT."
Scale 1" = 40' hor. 1" = 10' vert. by M.D.C.
Reference made to Town Land Records Vol. 1154 / Pg. 98.

Area within Closing Lines = 1 717 875 s.f.
(39.437 ac.)
Incl. Parcel "A-1" & Prop. Taking by the City of Hartford

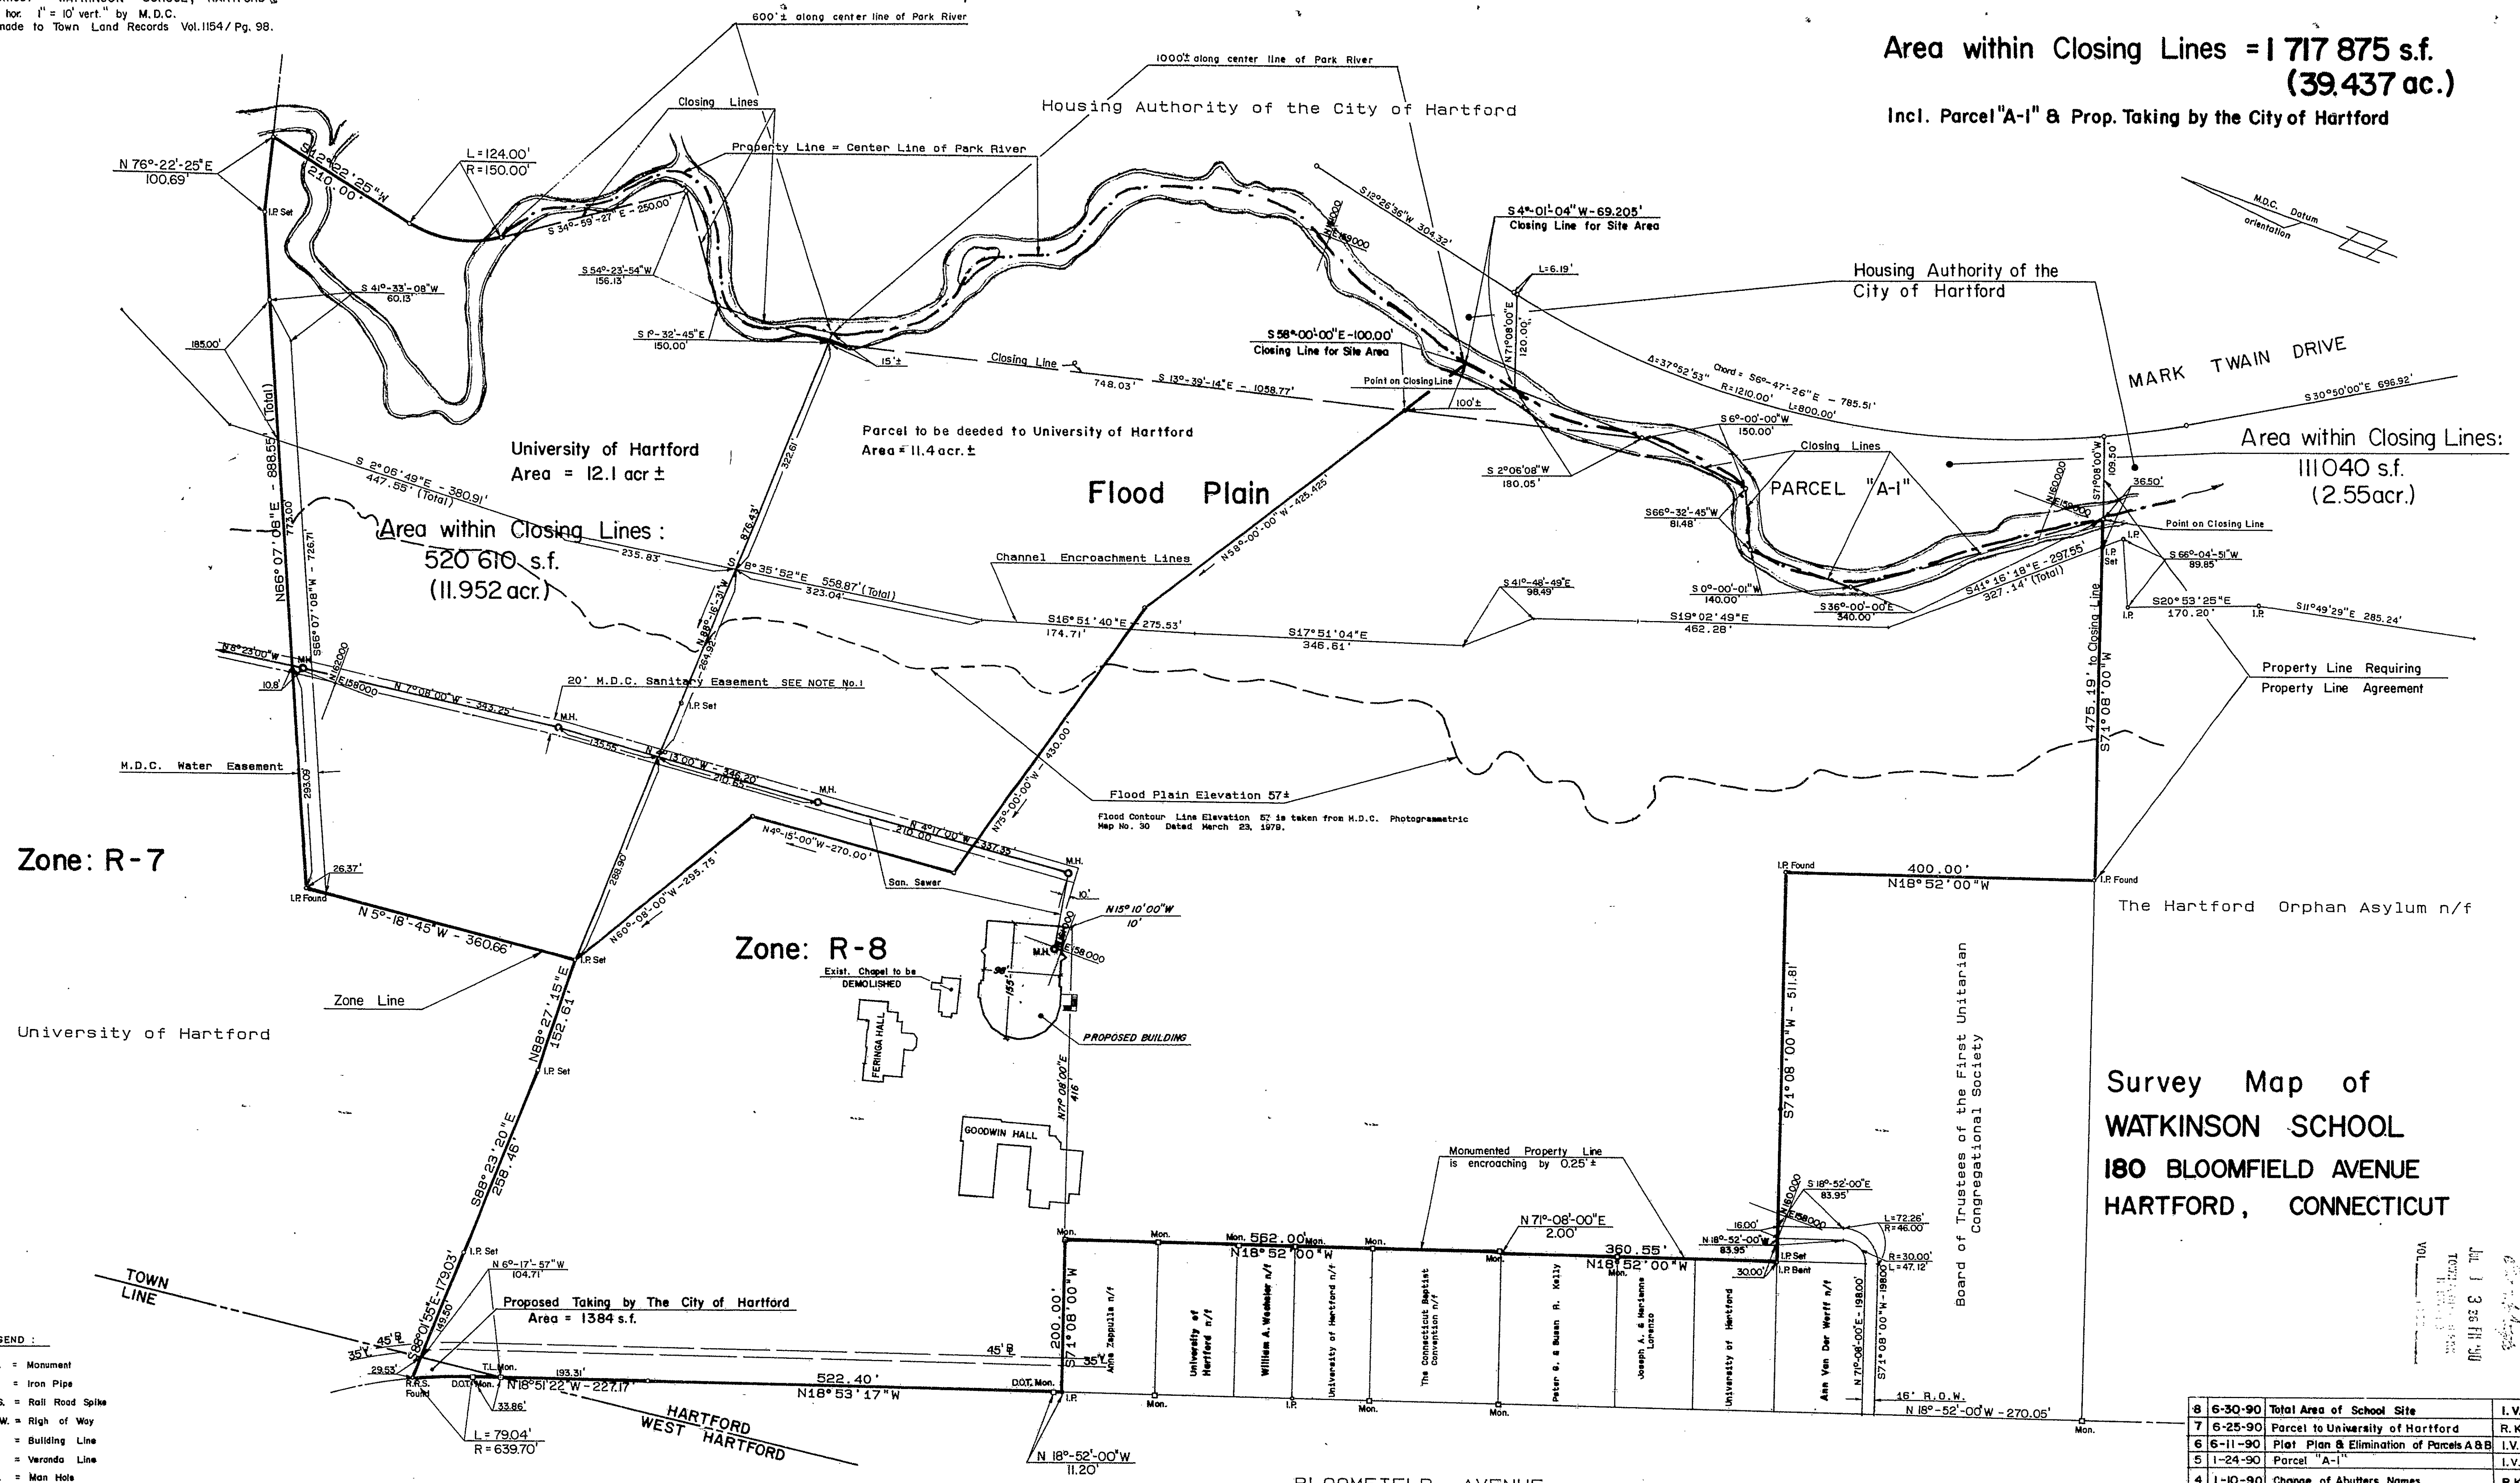

1928

6-30-90	Total Area of School Site	I.V.
6-25-90	Parcel to University of Hartford	R.K.
6-11-90	Plot Plan & Elimination of Parcels A&B	I.V.
1-24-90	Parcel "A-1"	I.V.
1-10-90	Change of Abutters Names	R.K.
12-8-89	Add. Info.	R.K.
4-12-89	Add. Info.	I.V.
3-15-89	San. Field Location	B.W.
No. Date	Description	By

I HEREBY DECLARE THAT THIS MAP IS SUBSTANTIALLY CORRECT. THIS MAP AND SURVEY WERE PREPARED IN ACCORDANCE WITH THE STANDARDS OF A CLASS A SURVEY AS DEFINED IN THE "RECOMMENDED STANDARDS FOR SURVEYS AND MAPPING IN THE STATE OF CONNECTICUT" AS PREPARED AND ADOPTED BY THE CONNECTICUT ASSOCIATION OF LAND SURVEYORS, INC. ON SEPTEMBER 1, 1987, AND EFFECTIVE JANUARY 1, 1987.

SURVEYOR'S **DATE** **LICENSE NUMBER**

The major portion of Bloomfield Ave. and the portion of Mark Twain Dr. shown on this plan are established public streets of the City of Hartford. The portion of Bloomfield Ave. shown in the NW corner is in the Town of West Hartford.

7/10/90 *City Engineer*

0 INCHES 1 2 3 4