


Parking Type	Handicapped	Regular (9' x 18')	Compact (7'-9" x 18')	Total
Customer	2	37	8	47
Retail & Storage		85	40	125
Total	2	122	48	172

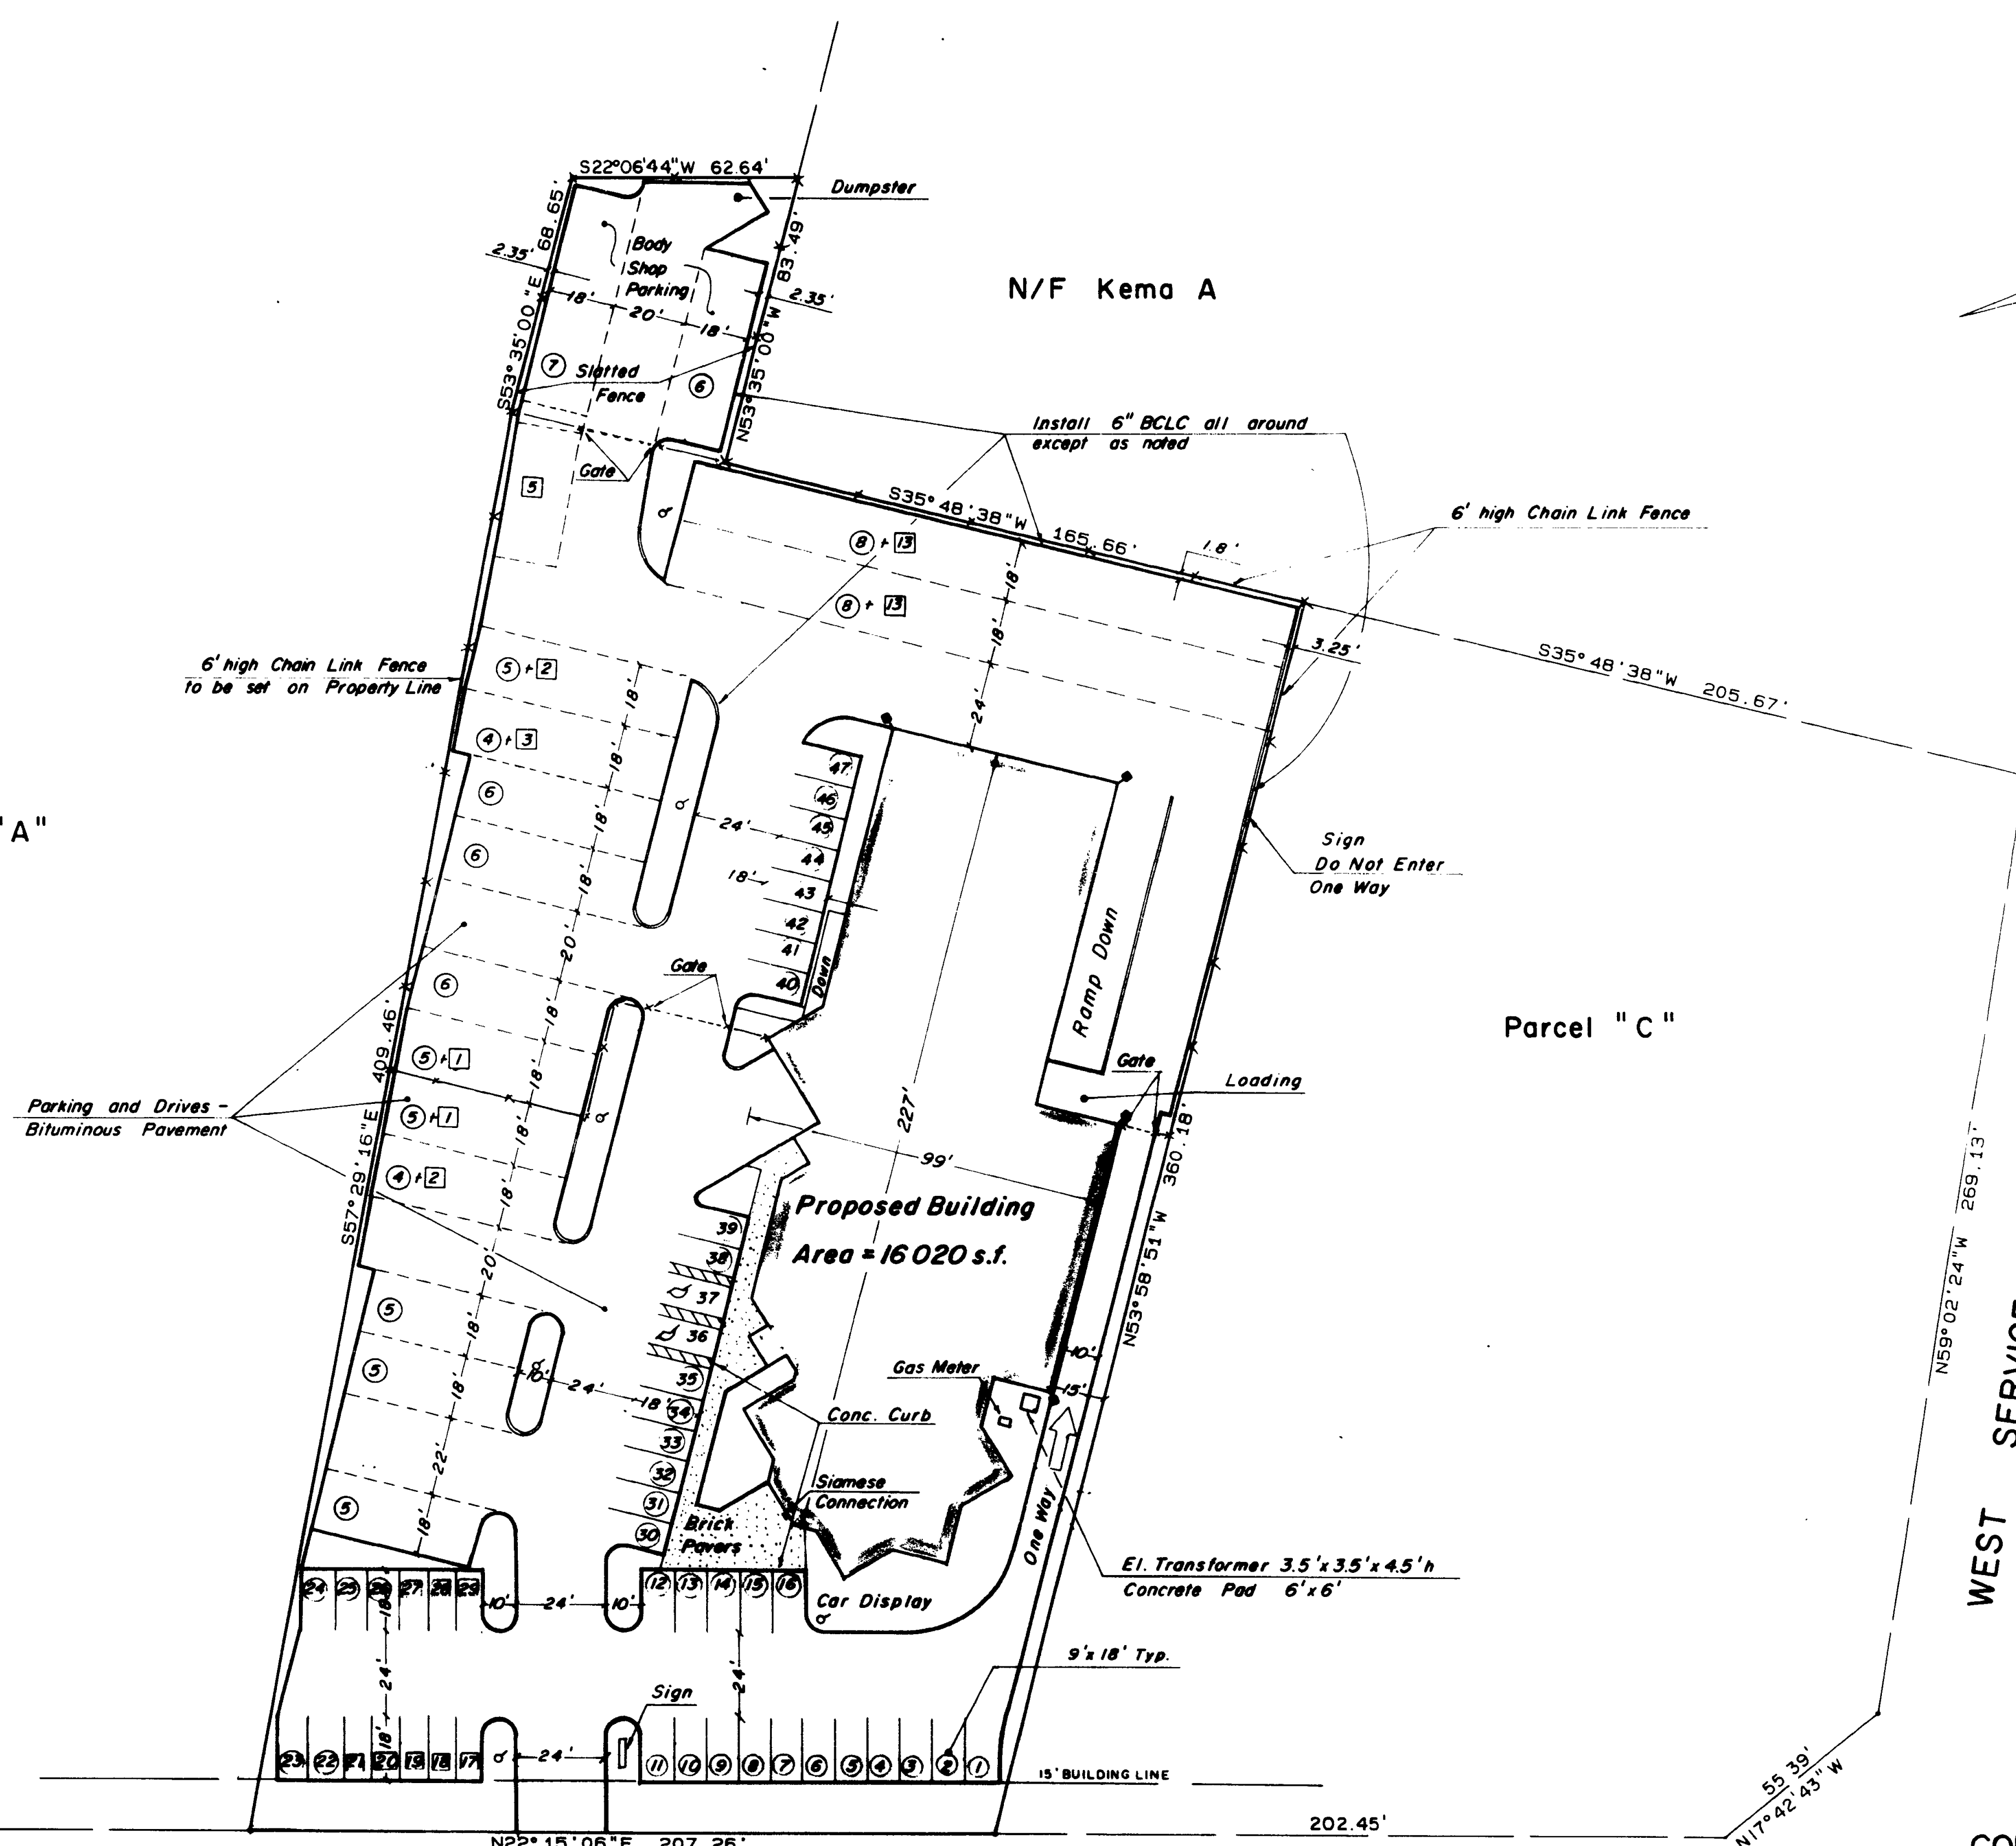

Parcel "C"

WEST SERVICE ROAD

CONSTRUCTION LAYOUT PLAN
HARTE INFINITI
WESTON STREET
HARTFORD , CONN.

IGOR VECHELOFF
PROFESSIONAL ENGINEER & LAND SURVEYOR
51 LORRAINE STREET
HARTFORD, CONNECTICUT

SCALE 1"=30'	DATE 2-26-90
2301	DRAWING NO. 3 of 4

1938

114