
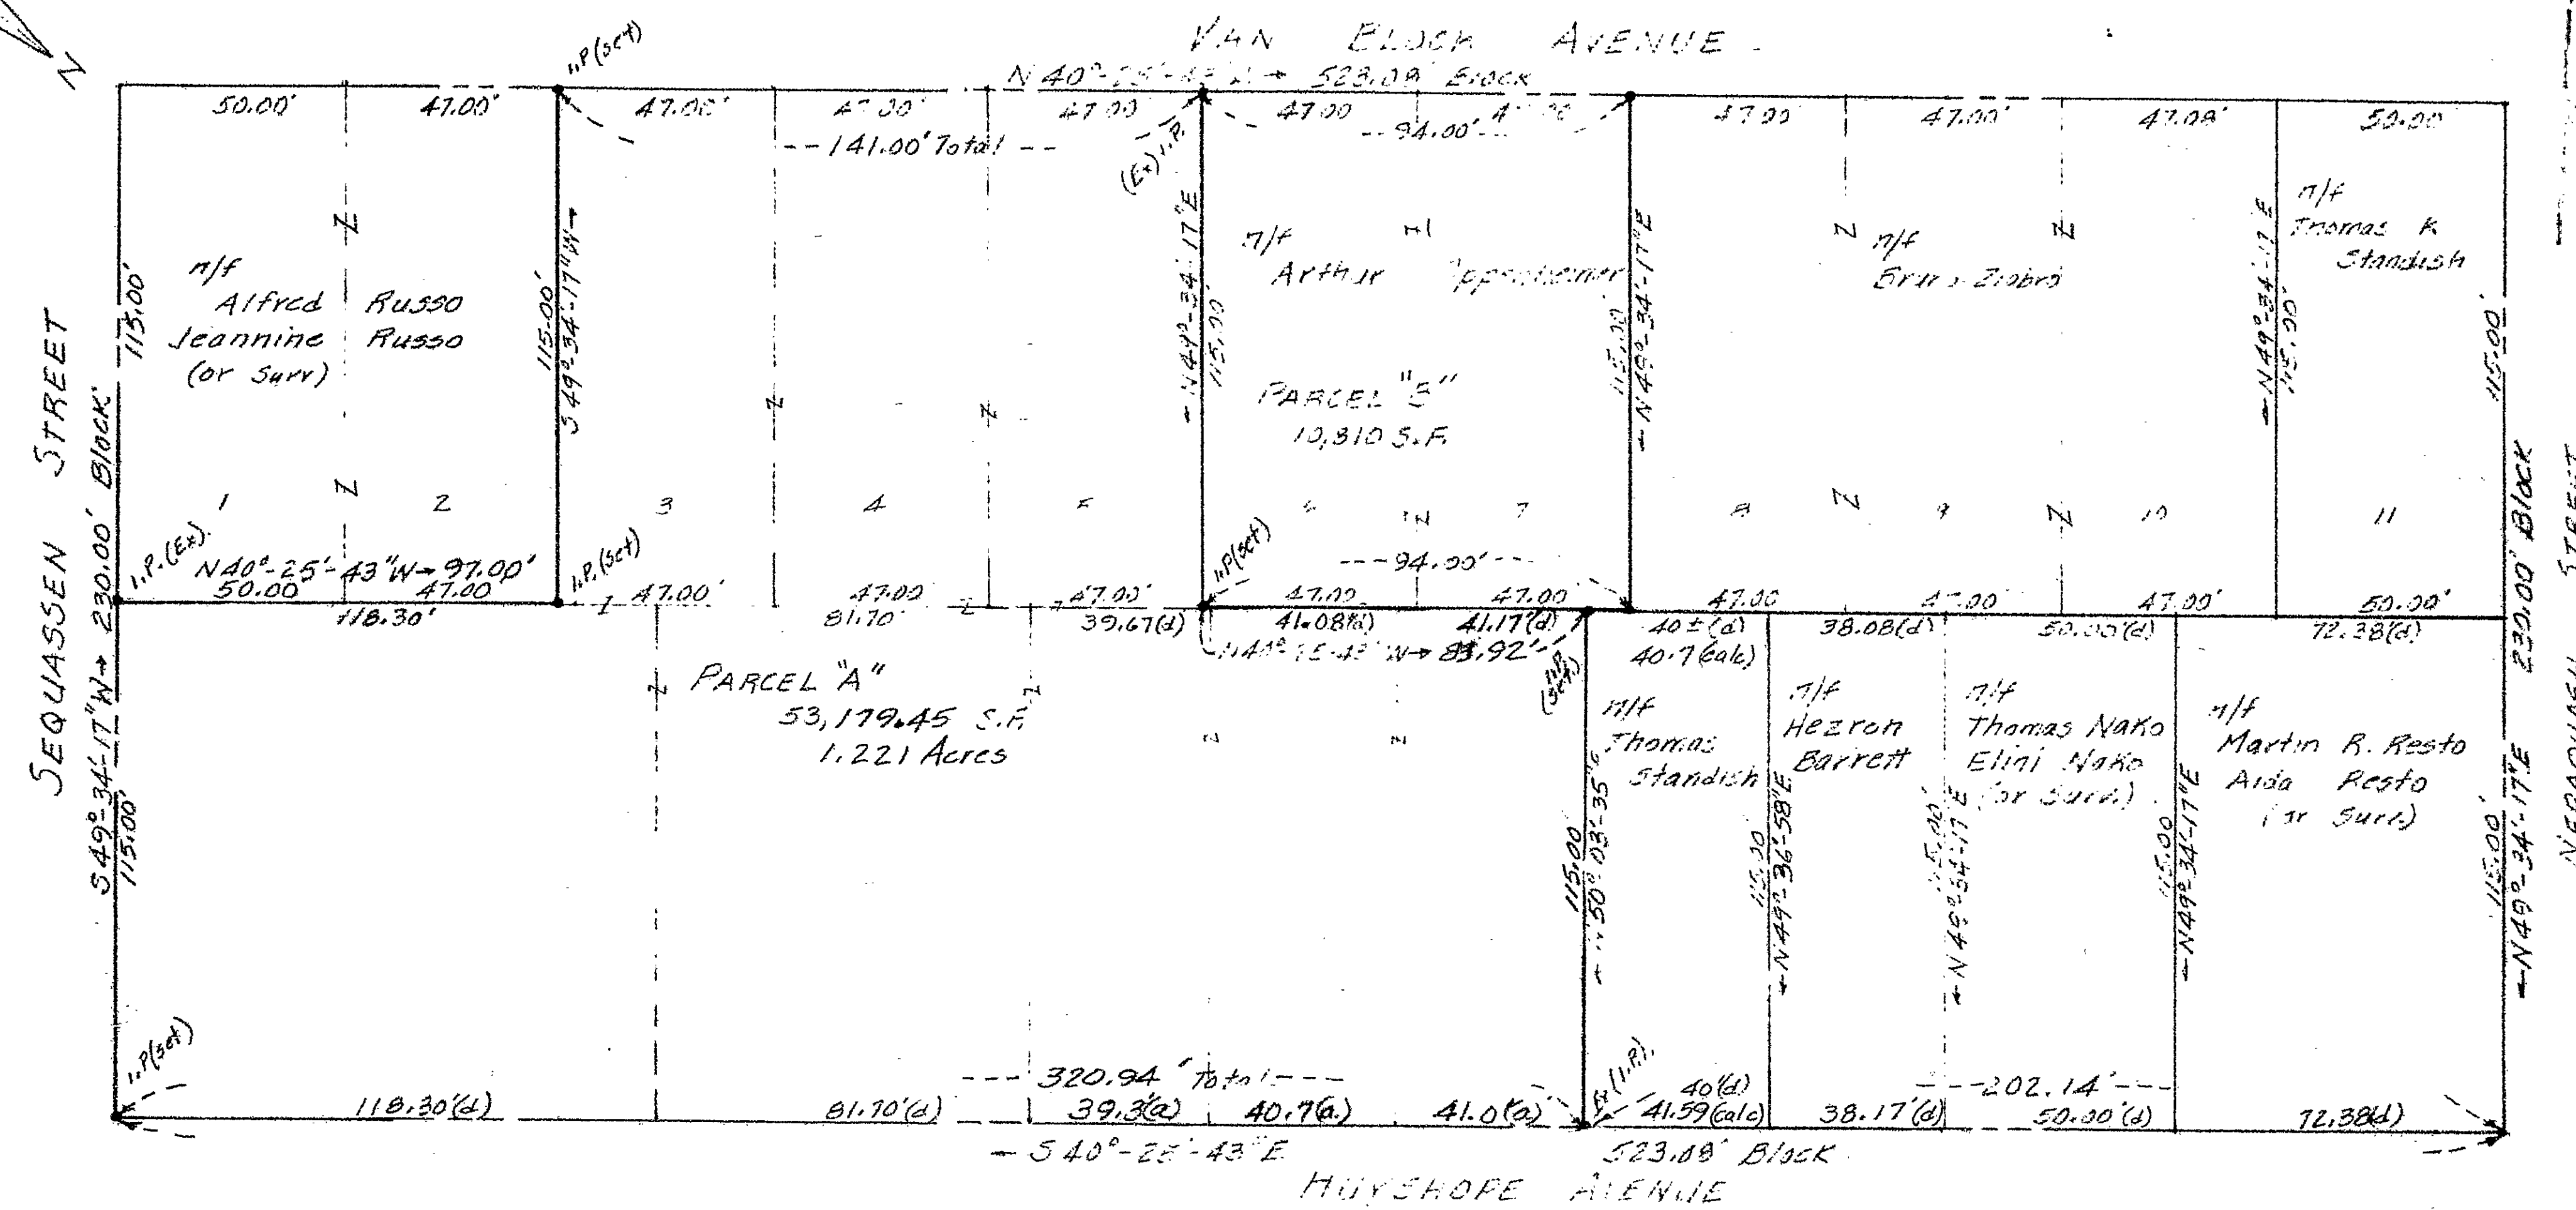


1936

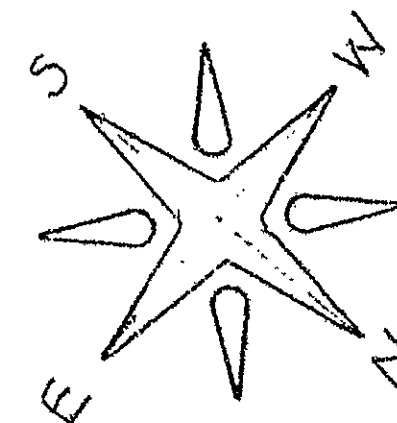

I hereby certify that this map and survey
were prepared in accordance with the
standards of Class A-2 as defined
in the Code of Regulations for Standards of
Accuracy of Surveys and Maps, adopted
December 10, 1973, as amended by the
Constitutional Association of Land Surveyors, Inc.
Frances T. D'Onofrio LS8493

PARCELS A + E to be known
as Tract "J-2"

Note:
(a) = assessment distances
(d) = deed distances

The portions of Huyshope Ave.
Sequassen St., Van Block Ave. and
Nepaquash St. shown on this plan are
established public streets of the City
of Hartford.

7/24/90 *Anthony J. ...*
Date City Engineer

MAP SHOWING
BLOCK BOUNDED BY
N. PLOTT AVE., NEPAQUAGH ST.,
HUYSHOPE AVE., & SEQUASSEN ST.

in
Hartford, Connecticut
State; 1240 Oct. 1982
Daybook # 010813
Revised 3/7/84 - Distances on
Huyshope Ave

7/24/90 Anthony J. [Signature]
Date City Engineer

