


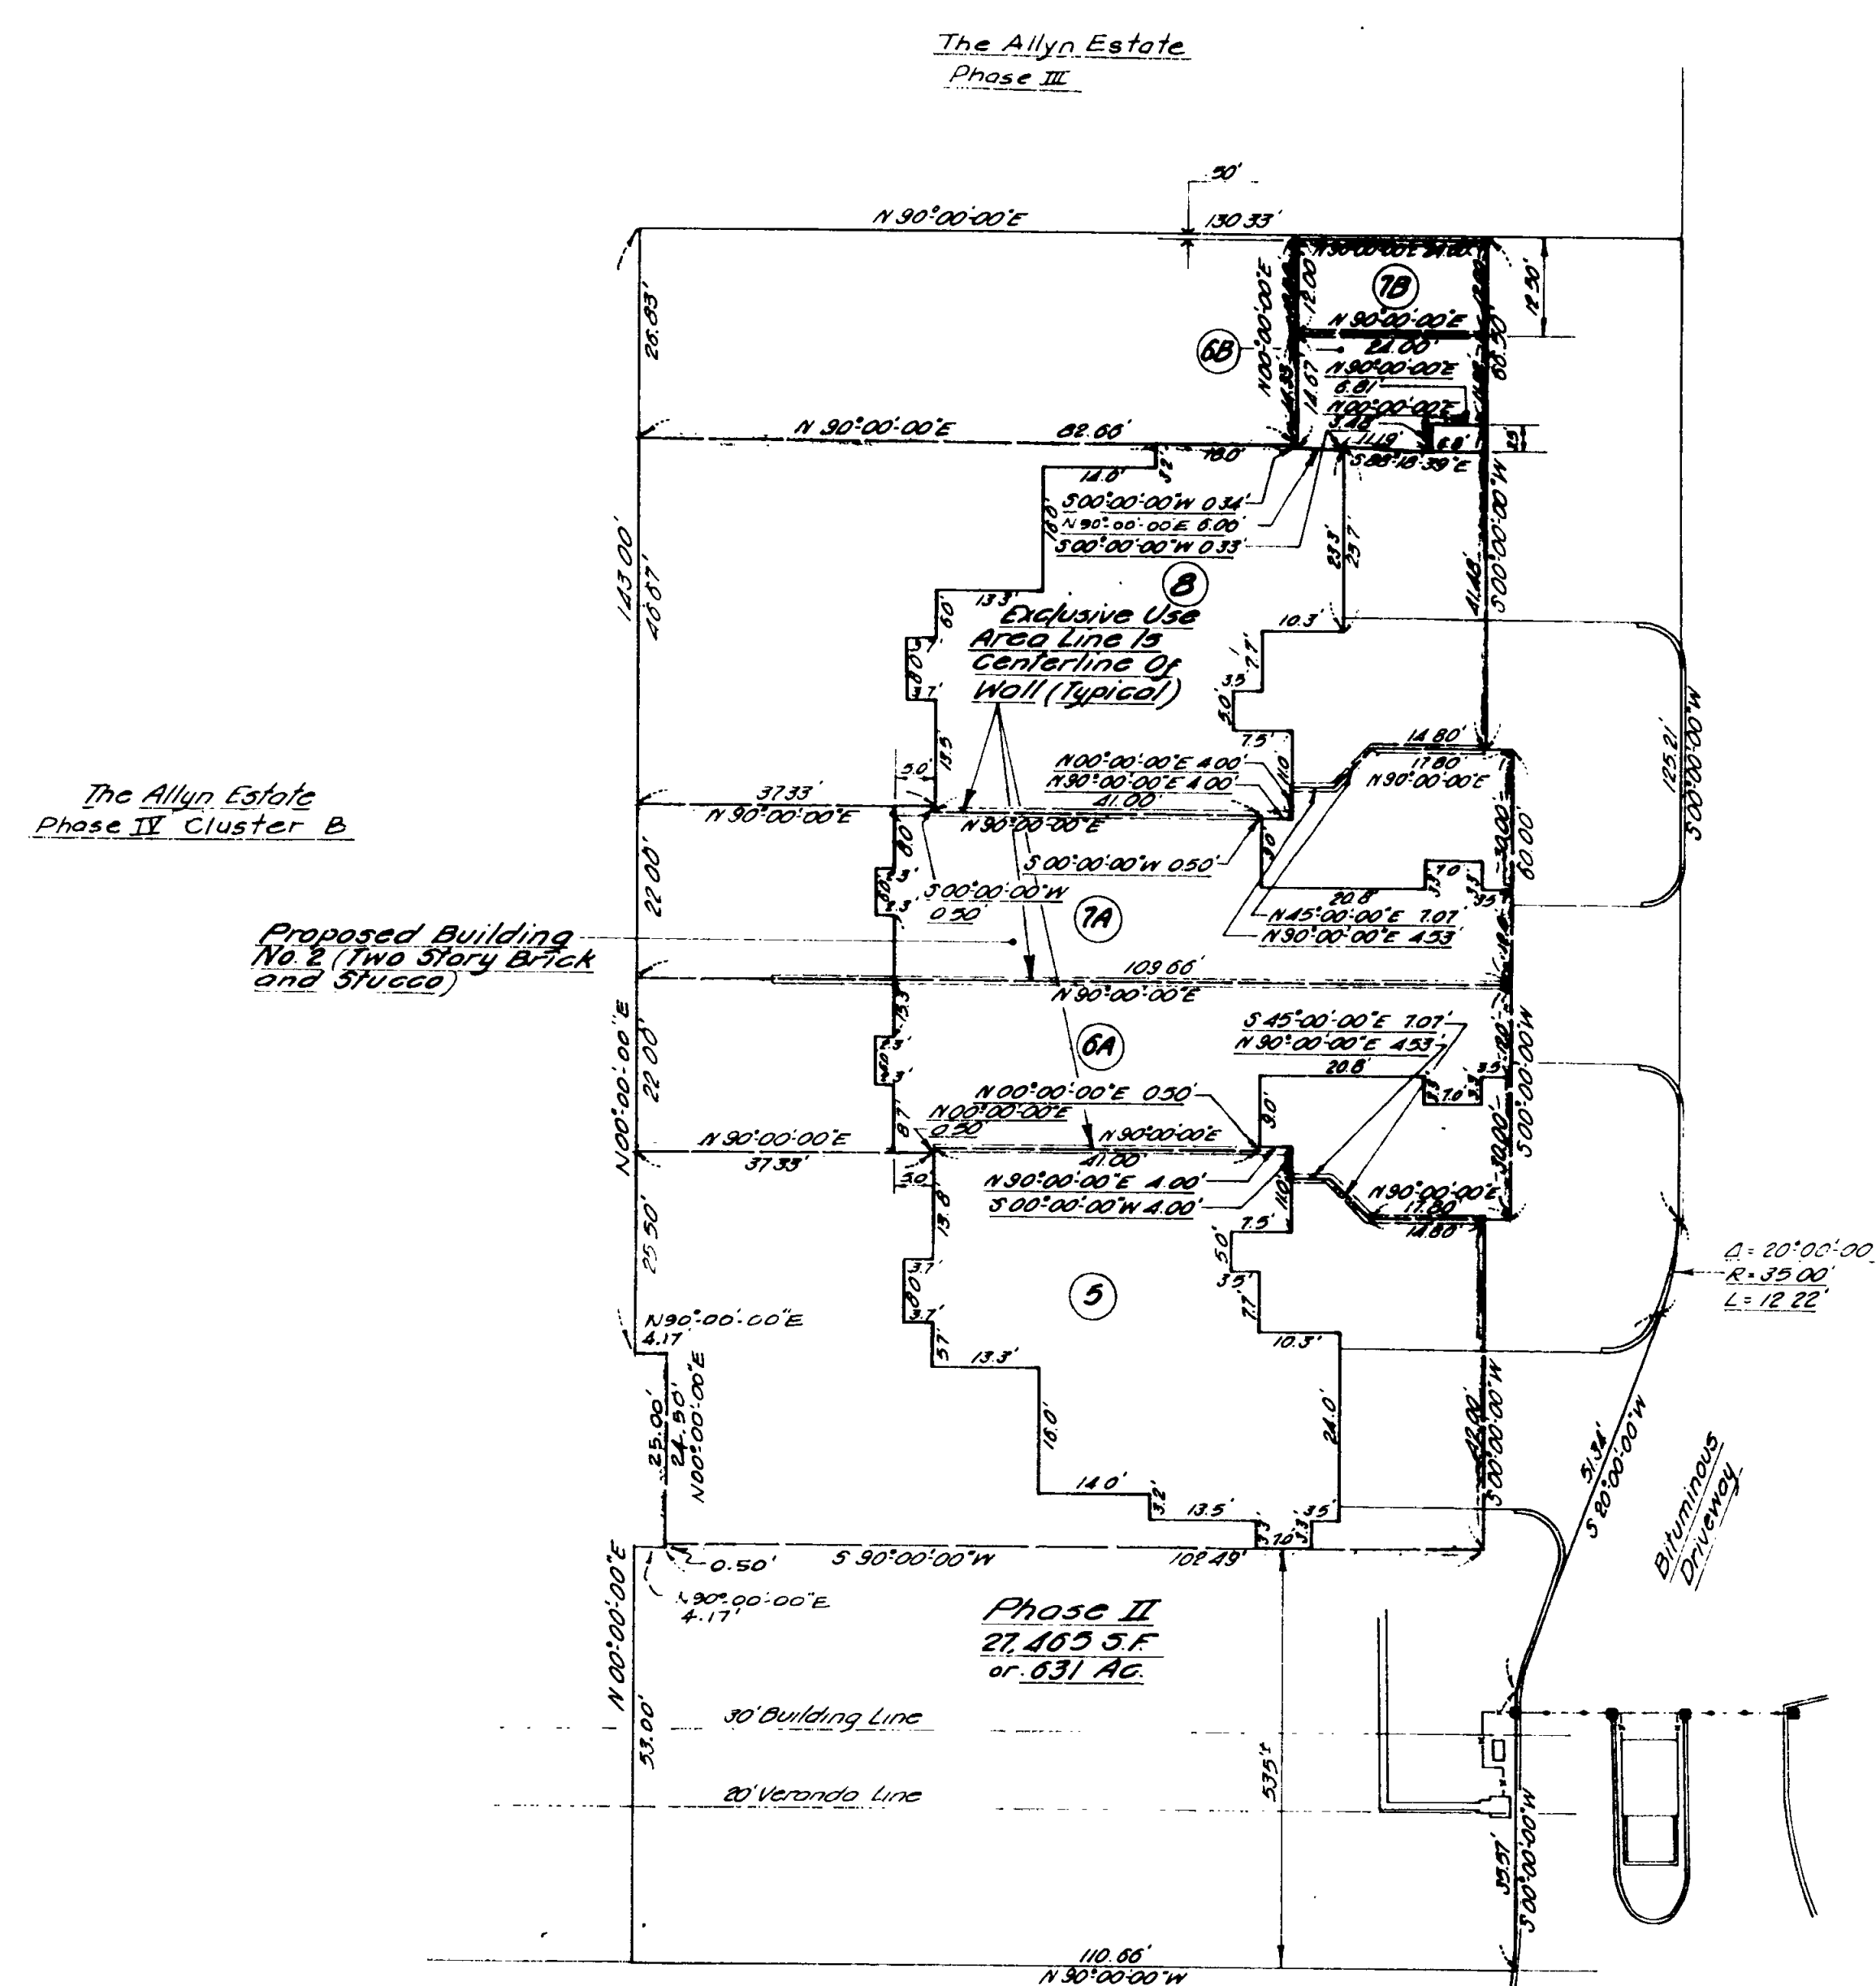

<u>Exclusive Use Area Data</u>	
<u>Exclusive Use Area Number</u>	<u>Area</u>
<u>3</u>	<u>5086 S.F. or .117 AC</u>
<u>6A</u>	<u>2572 S.F. or .059 AC</u>
<u>6B</u>	<u>334 S.F. or .008 AC</u>
<u>7A</u>	<u>2572 S.F. or .059 AC</u>
<u>7B</u>	<u>300 S.F. or .007 AC</u>
<u>8</u>	<u>4852 S.F. or .11 AC</u>


Legend

----- Boundary Of Exclusive Use Areas (Shaded)

----- Boundary Of Dwelling Structure (Including Garage)

<u>Dwelling Structure Numbers</u> <u>Shown On Survey</u>	<u>Identification Number</u>
<u>5</u>	<u>1320 Asylum Avenue</u>
<u>6A, 6B</u>	<u>1322 S Asylum Avenue</u>
<u>7A, 7B</u>	<u>1322 N Asylum Avenue</u>
<u>8</u>	<u>1324 Asylum Avenue</u>

Map Reference
 *Boundary Map, 1340 Asylum Avenue
 Hartford, Connecticut *1st 20, June 10
 1980 Certified Class #2 By Close,
 Jensen/Miller Weathersfield Conn.
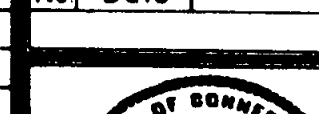
<table><tr><td>5</td><td>6-13-87</td><td>B. Phases I, II & Areas Revised</td></tr><tr><td>6</td><td>6-26-87</td><td>B. Phases I, II & Areas Revised</td></tr><tr><td>7</td><td>11-18-88</td><td>Phase II Added</td></tr><tr><td>No.</td><td>Date</td><td>Description</td></tr><tr><td colspan="2"></td><td>Revisions</td></tr></table>		5	6-13-87	B. Phases I, II & Areas Revised	6	6-26-87	B. Phases I, II & Areas Revised	7	11-18-88	Phase II Added	No.	Date	Description			Revisions	EXHIBIT B to Declaration of The Allyn Estate		<table><tr><td>Designed</td><td>_____</td></tr><tr><td>Drawn</td><td>_____</td></tr><tr><td>Checked</td><td>_____</td></tr><tr><td>Scale</td><td>1"=_____</td></tr><tr><td>Date</td><td>Jun 2, 1991</td></tr><tr><td>Sheet No.</td><td>2</td></tr><tr><td>Of</td><td>4</td></tr><tr><td>Job No.</td><td>33149</td></tr><tr><td>File No.</td><td>1000</td></tr></table>		Designed	_____	Drawn	_____	Checked	_____	Scale	1"=_____	Date	Jun 2, 1991	Sheet No.	2	Of	4	Job No.	33149	File No.	1000
		5	6-13-87	B. Phases I, II & Areas Revised																																		
		6	6-26-87	B. Phases I, II & Areas Revised																																		
		7	11-18-88	Phase II Added																																		
No.	Date	Description																																				
		Revisions																																				
Designed	_____																																					
Drawn	_____																																					
Checked	_____																																					
Scale	1"=_____																																					
Date	Jun 2, 1991																																					
Sheet No.	2																																					
Of	4																																					
Job No.	33149																																					
File No.	1000																																					
<table><tr><td>C. J. M.</td><td>Close, Jensen & Miller</td></tr><tr><td></td><td>Consulting Engineers, Land Planners & Surveyors</td></tr><tr><td></td><td>1137 Siles Deane Highway Wethersfield, Connecticut 06109</td></tr></table>		C. J. M.	Close, Jensen & Miller		Consulting Engineers, Land Planners & Surveyors		1137 Siles Deane Highway Wethersfield, Connecticut 06109																															
C. J. M.	Close, Jensen & Miller																																					
	Consulting Engineers, Land Planners & Surveyors																																					
	1137 Siles Deane Highway Wethersfield, Connecticut 06109																																					
																																						
<table><tr><td colspan="2">THE ALLYN ESTATE</td></tr><tr><td colspan="2">Planned Community</td></tr><tr><td>Hartford Avenue</td><td></td></tr><tr><td>Hartford</td><td>Connecticut</td></tr></table>		THE ALLYN ESTATE		Planned Community		Hartford Avenue		Hartford	Connecticut																													
THE ALLYN ESTATE																																						
Planned Community																																						
Hartford Avenue																																						
Hartford	Connecticut																																					
<table><tr><td>A. Walpo</td><td>Minor revisions.</td></tr><tr><td>No.</td><td>Date</td><td>Description</td></tr><tr><td colspan="2"></td><td>Revisions</td></tr></table>		A. Walpo	Minor revisions.	No.	Date	Description			Revisions																													
A. Walpo	Minor revisions.																																					
No.	Date	Description																																				
		Revisions																																				

The street at Asylum Ave shown on this plan is an established public street of the City of Hartford.

Date: 10/1/90 William J. Howard
 City Engineer

John H. ...
City Engineer