


POINT	STREET LINE	2 FOOT OFF SET
8	x 623,530.22 y 348,393.90	
9	x 623,808.81 y 348,275.55	x 623,809.89 y 348,272.92
10	x 623,737.79 y 348,101.70	x 623,740.38 y 348,102.76
11	x 623,426.22 y 348,236.76	
12	x 623,093.09 y 348,348.21	

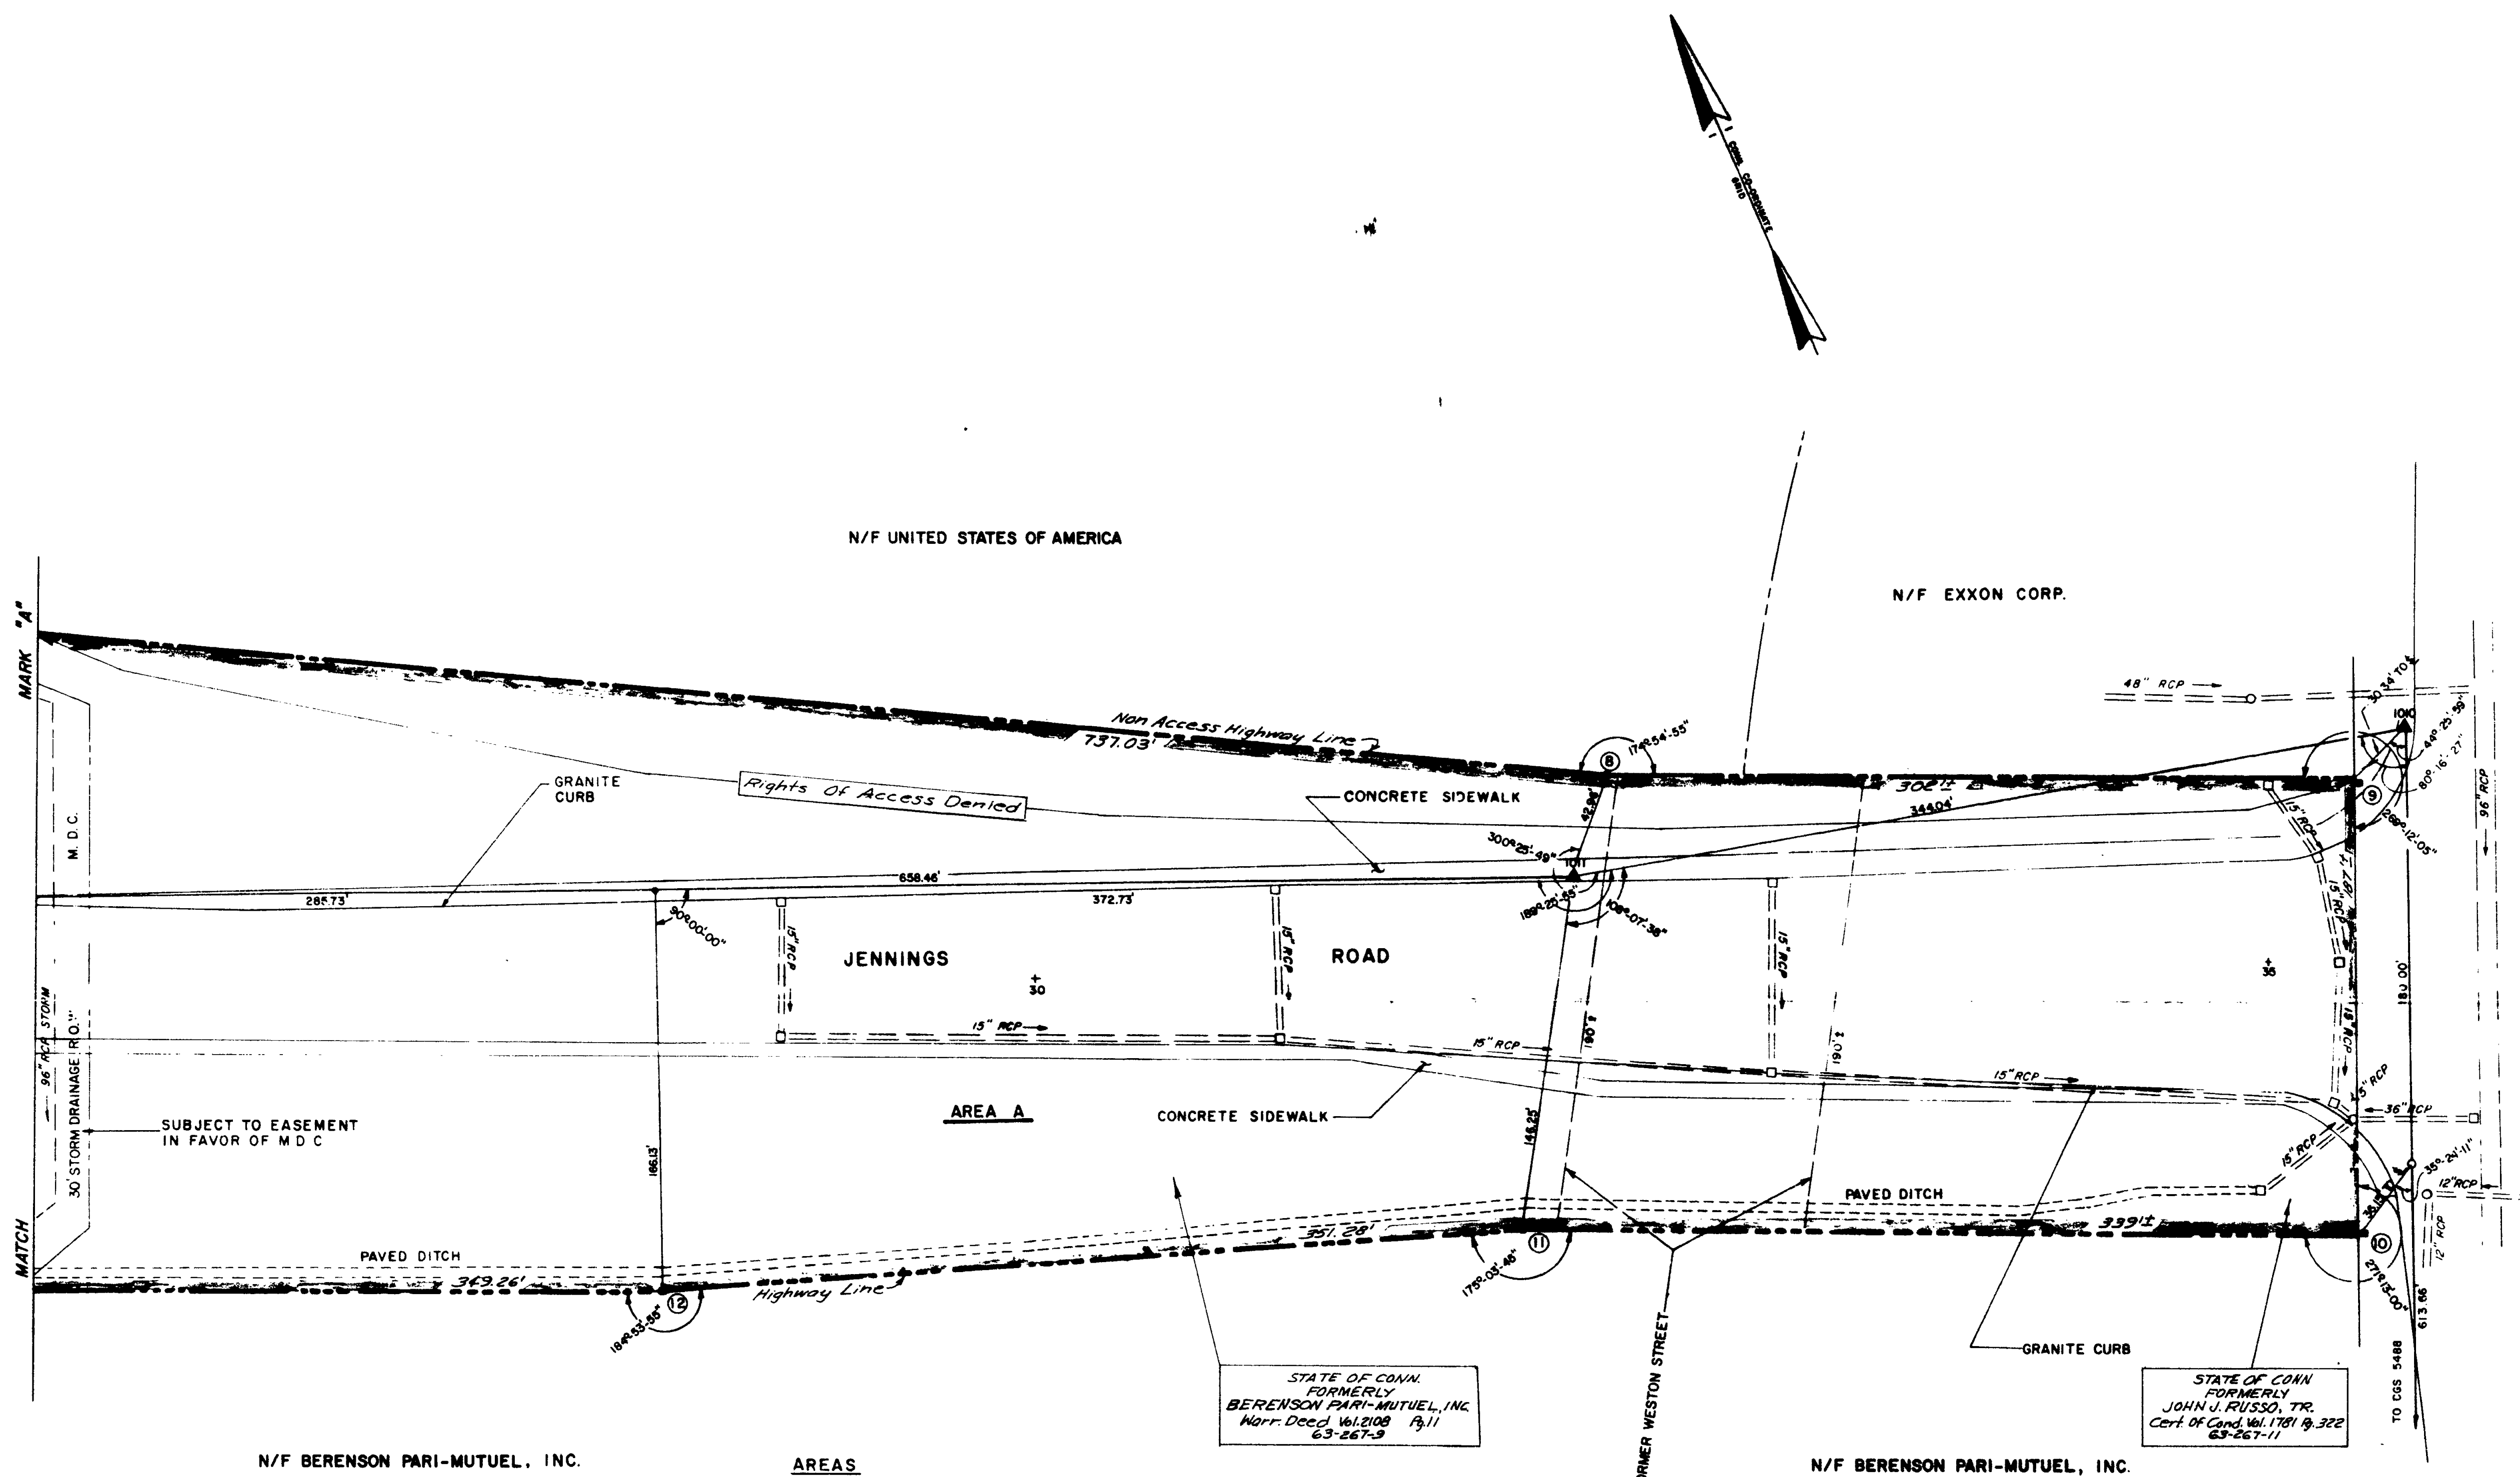

AREAS
 AREA A (EAST OF RAILROAD) = 5.32 ACRES
 AREA B (OVER RAILROAD) = 1.28 ACRES (EASEMENT)
 AREA C (WEST OF RAILROAD) = 2.21 ACRES

- LEGEND
- DISK
 - CITY MERESTONE
 - NO PERMANENT POINT SET
 - ANCIENT OR LOCAL MONUMENT ON HIGHWAY LINE
 - ▲ BASE LINE MONUMENT
 - IRON PIN, PIPE OR BRASS PIN
 - MONUMENTED HIGH ACCESS LINE
 - MONUMENTED HIGH LINE UNLIMITED ACCESS
 - MONUMENTED HIGH PRIORITY LINE
 - EASEMENT LINE
 - PARCEL LINE AND CONNECTING LINE

TOPOGRAPHY AND PROPERTY OWNERS
 BASED ON 1980 CONSTRUCTION PLAN.

STATION AND PARCEL NUMBERS, UNLESS
 OTHERWISE NOTED, REFER TO CONSTRUCTION
 PROJECT 63-267.

NOTE: THE INFORMATION ON THIS MAP IS SUBJECT TO
 REVISION AS DISCLOSED BY SUBSEQUENT
 EXAMINATION OF LAND RECORDS AND ON SITE
 INSPECTION.

THIS MAP AND SURVEY WERE PREPARED IN ACCORDANCE WITH THE
 STANDARDS OF A CLASS "D" SURVEY AS DEFINED IN THE CODE OF
 PRACTICE FOR STANDARDS OF ACCURACY OF SURVEYS AND MAPS,
 ADOPTED DECEMBER 10, 1975 AS AMENDED BY THE CONNECTICUT
 ASSOCIATION OF LAND SURVEYORS, INC.
 T.X.M.-1949 (1)

CITY OF HARTFORD
 MAP SHOWING LAND AND EASEMENTS RELEASED TO
 CITY OF HARTFORD
 BY
 THE STATE OF CONNECTICUT
 JENNINGS ROAD
 SCALE 1"=40'
 ROBERT W. GIBALA
 TRANSPORTATION CHIEF ENGINEER - BUREAU OF HIGHWAYS
 JOD 1982

Drawn By BAH Date 2-23-81
 Checked By CHP Date 2-25-81

The portion of Weston St shown on this plan is an established
 public street of the City of Hartford.
 The portion of Jennings Rd now known as Boca Barlow Way
 will become an established public street of the City of Hartford.
 11/15/80
 Date Edward J. O'Leary
 City Engineer

DATE	REVISION	BY
1.12.89	Access Denied Note Sh. F.D.M.P.	

FORM NO. 31
 PRELIMINARY REVISION
 SERIAL NO. 94
 SHEET 2 OF 2
 TITLE Chief of Surveys
 DATE January 1989

