


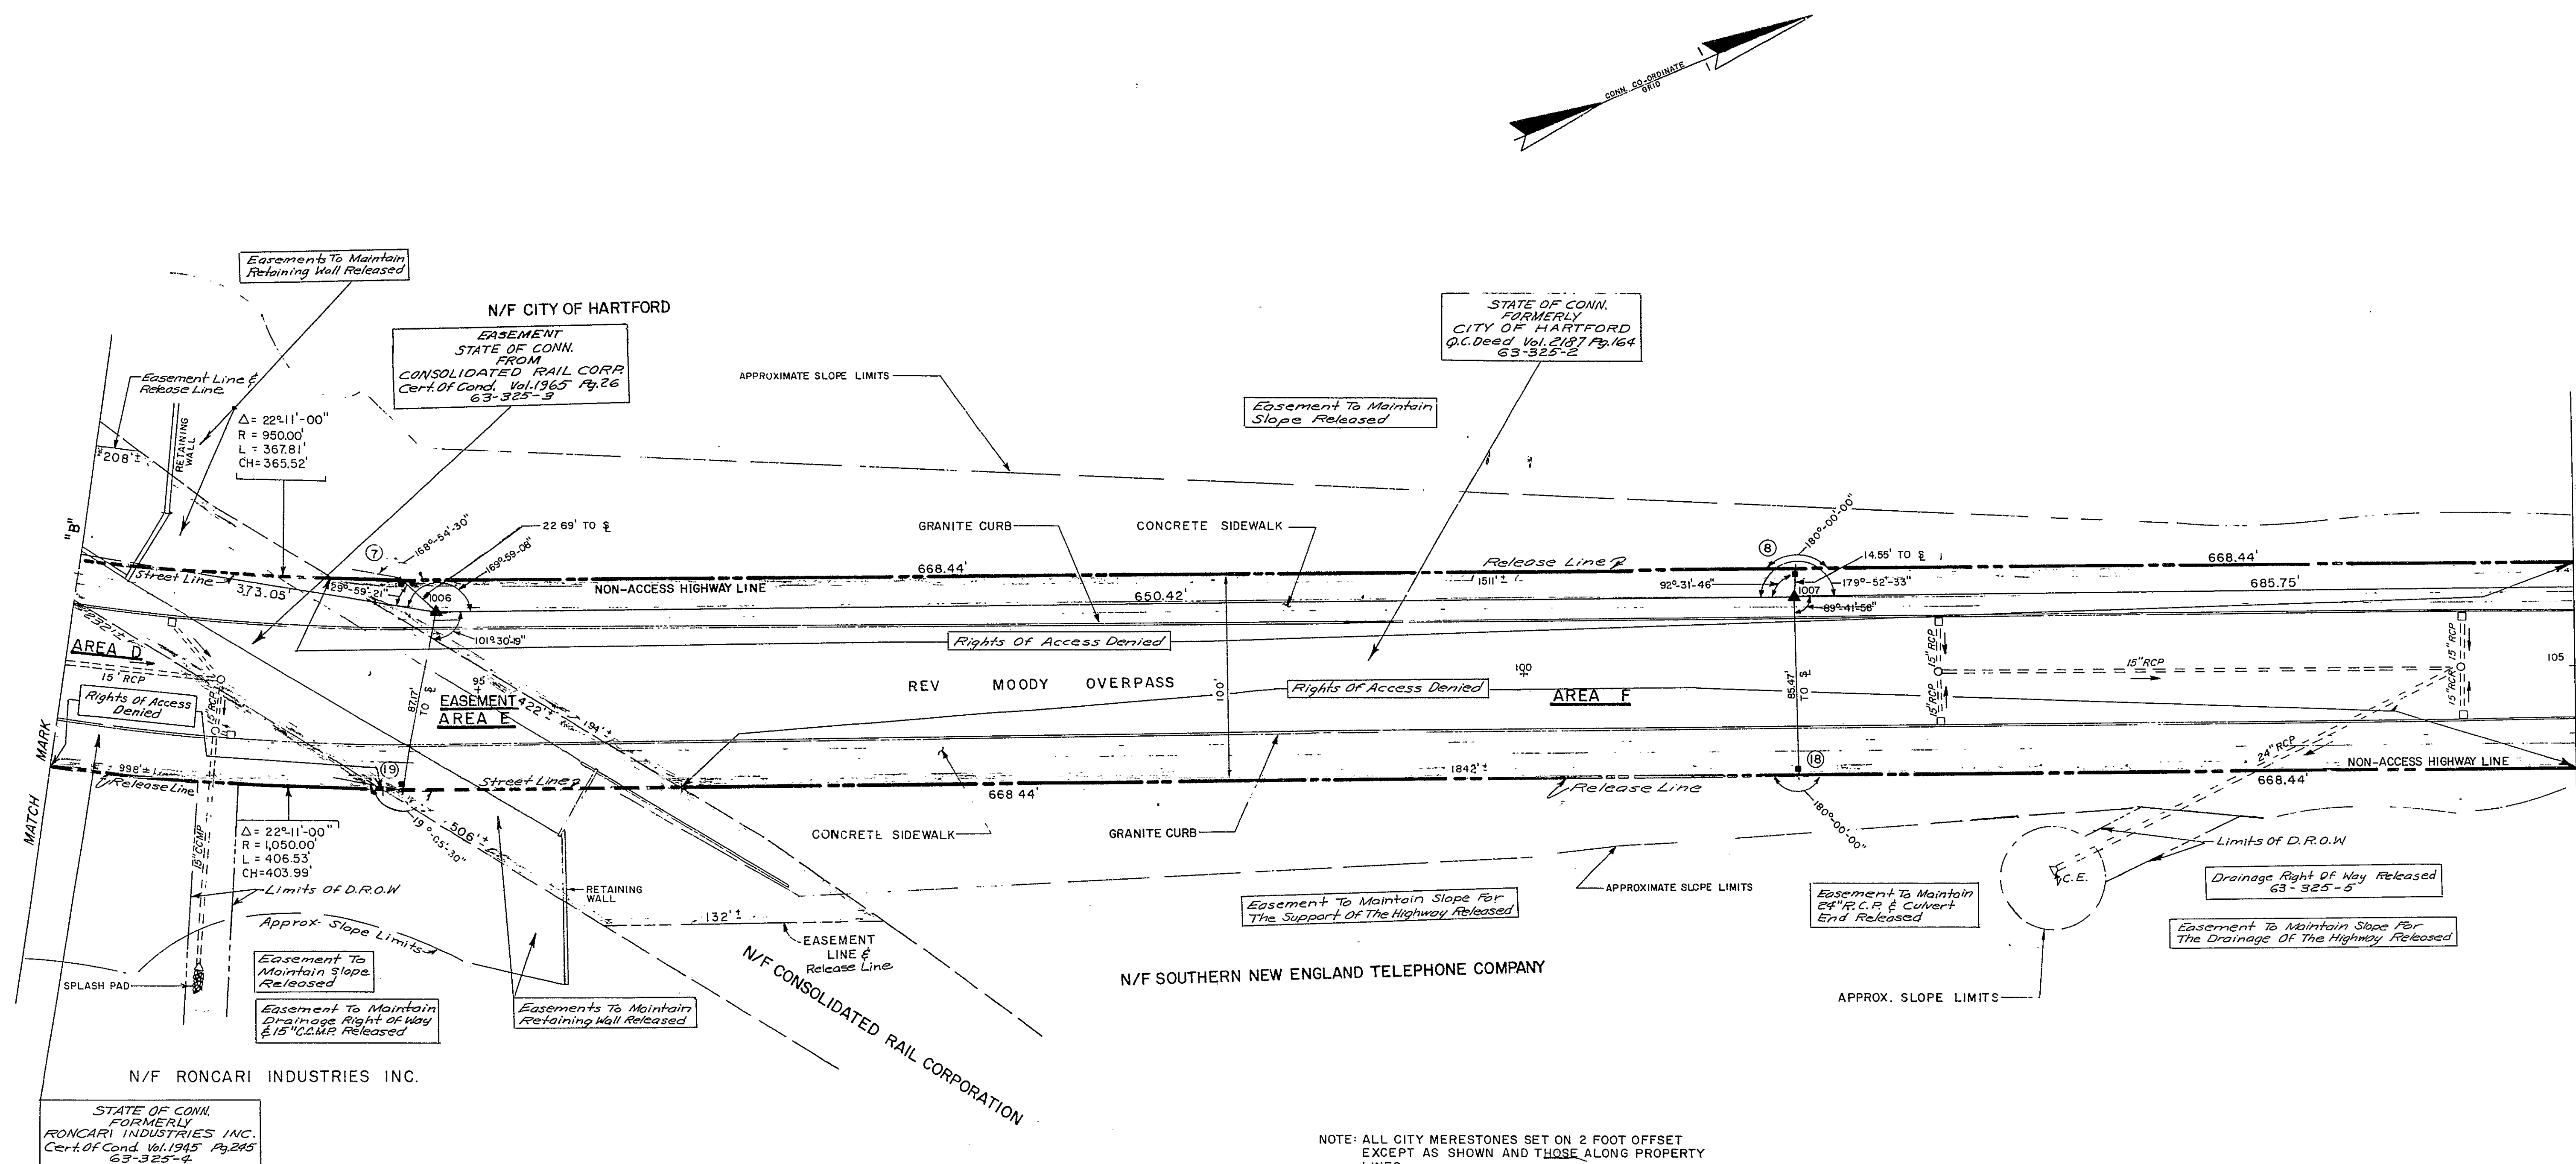

NOTE: ALL CITY MERESTONES SET ON 2 FOOT OFFSET EXCEPT AS SHOWN AND THOSE ALONG PROPERTY LINES.

POINT	STREET LINE	2 FOOT OFFSET
7	x 622,248.83 y 344,459.68	x 622,250.69 y 344,458.92
8	x 622,501.92 y 345,078.35	x 622,503.78 y 345,077.99
18	x 622,594.48 y 345,040.49	x 622,592.63 y 345,041.25
19	x 622,341.39 y 344,421.81	x 622,339.54 y 344,422.57

AREA A = 1.7 ACRES: SH. 1 & 2
 AREA B = .06 ACRES: SH. 1
 AREA C (OVER RAILROAD) = .4 ACRES: SH. 2
 AREA D = 3.1 ACRES: SH. 2 & 3
 AREA E (OVER RAILROAD) = .8 ACRES: SH. 3
 AREA F = 4.7 ACRES: SH. 3 & 4

THIS MAP IS BASED UPON A CLASS A1 SURVEY MAP BY FUSS & O'NEIL, INC., MANCHESTER, CT., DATED DECEMBER 14, 1987 AND ENTITLED "MAP SHOWING PROPERTY TO BE CONVEYED TO THE CITY OF HARTFORD BY THE STATE OF CONNECTICUT, REV. MOODY OVERPASS, SCALE 1"=40".

LEGEND

- CITY MERESTONE
- NO PERMANENT POINT SET
- ANCIENT OR LOCAL MONUMENT ON HIGHWAY LINE
- ▲ BASE LINE MONUMENT
- IRON PIN, PIPE OR BRASS PIN
- MONUMENTED NON ACCESS LINE
- MONUMENTED HWY. LINE UNLIMITED ACCESS
- INTERIOR NON ACCESS LINE
- STREET LINE AND PROPERTY LINE
- EASEMENT LINE
- PARCEL LINE AND CONNECTING LINE

TOPOGRAPHY AND PROPERTY OWNERS
 BASED ON 1981 CONSTRUCTION PLAN

STATION AND PARCEL NUMBERS, UNLESS
 OTHERWISE NOTED, REFER TO CONSTRUCTION
 PROJECT 63-325

NOTE: THE INFORMATION ON THIS MAP IS SUBJECT TO
 REVISION AS DISCLOSED BY SUBSEQUENT
 EXAMINATION OF LAND RECORDS AND ON SITE
 INSPECTION

The portion of Rev. Moody Overpass shown on this plan
 will be built on an established public street of this City.

11/15/10 [Signature]
 DATE

Drawn By: B.A.H. Date: 8.9.88
 Checked By: E.M.R. Date: 8.11.88

DATE	REVISION	REQ. BY

TOWN NO. 63

PROJECT NO. 63-325

SERIAL NO. 2A

SHEET 3 OF 4

I HEREBY CERTIFY THAT THIS MAP
 IS SUBSTANTIALLY CORRECT TO THE
 BEST OF MY KNOWLEDGE AND BELIEF
 [Signature]
 TITLE: Chief of Surveys
 DATE: August 1988

THIS MAP AND SURVEY WERE PREPARED IN ACCORDANCE WITH THE
 STANDARDS OF A CLASS D SURVEY AS DEFINED IN THE CODE OF
 PRACTICE FOR STANDARDS OF ACCURACY OF SURVEYS AND MAPS,
 ADOPTED DECEMBER 16, 1970 AS AMENDED BY THE CONNECTICUT
 ASSOCIATION OF LAND SURVEYORS, INC.
 EXM-1947(2)

CITY OF HARTFORD
 MAP SHOWING LAND AND EASEMENTS RELEASED TO

THE CITY OF HARTFORD
 BY

THE STATE OF CONNECTICUT
 REV. MOODY OVERPASS

SCALE 1"=40'
 ROBERT W. GUBALA
 TRANSPORTATION CHIEF ENGINEER — BUREAU OF HIGHWAYS