


RECEIVED BY

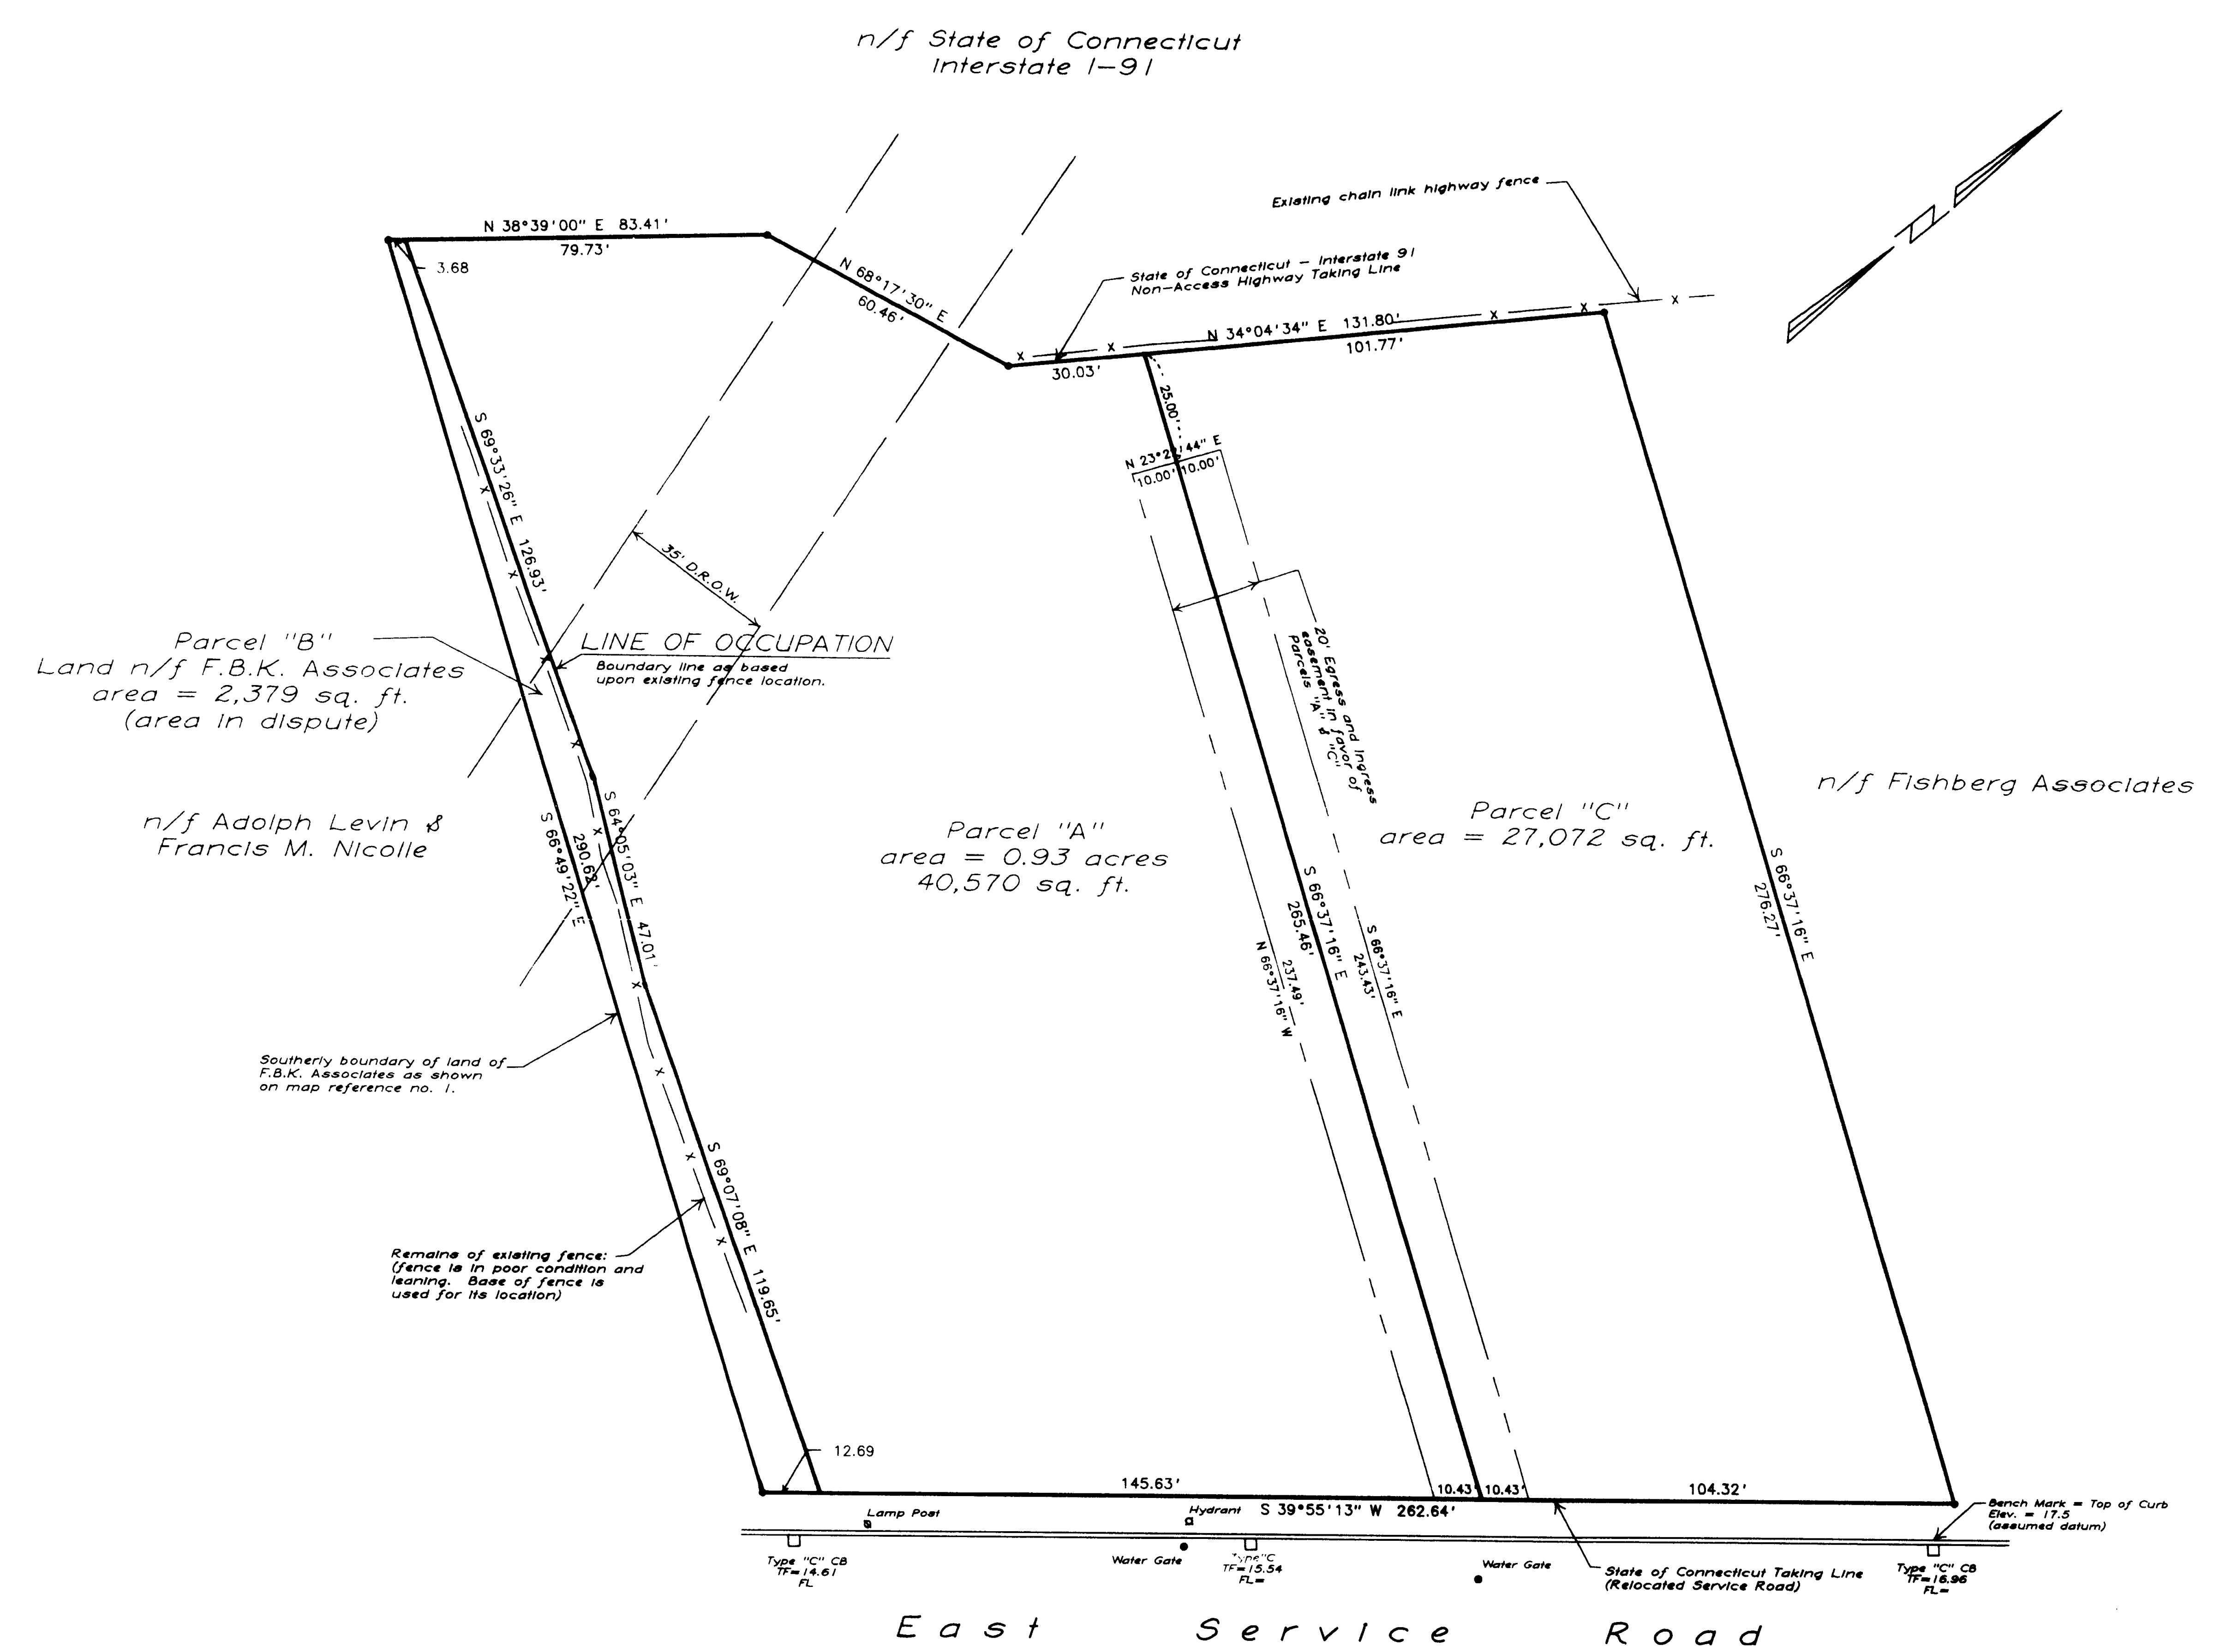

Parcel "B"
Land n/f F.B.K. Associates
area = 2,379 sq. ft.
(area in dispute)

n/f Adolph Levin &
Francis M. Nicolle

Southern boundary of land of
F.B.K. Associates as shown
on map reference no. 1.

Remains of existing fence:
(fence is in poor condition and
leaning. Base of fence is
used for its location)

MAP REFERENCE:
1) "Saybrook Street Location Map Hartford, Ct.
Close, Jensen & Miller Withersfield, Ct.
scale: 1" = 100' dated Feb. 2, 1900
sheet 1 of 1 Class A-2 John H. Miller R.L.S. # 4142"

The portion of East Service Road called Leibert Rd shown
on this plan will become an established public street of
the City of Hartford.
Date 1/26/90 City Engineer

I HEREBY DECLARE TO THE CLERK OF THE COURT AND THE
CLERK OF THE PROBATE COURT THAT THE FOREGOING
IS A TRUE AND CORRECT COPY OF THE ORIGINAL
SURVEY MAP AND MAPS IN THE OFFICE OF THE
CLERK OF THE COURT AND THE CLERK OF THE
PROBATE COURT AND THAT THE SAME ARE
THE PROPERTY OF THE ASSOCIATION OF LAND SURVEYORS, INC.

SHEEHAN, TARBELL, HEINTZ & ASSOC., INC.
CIVIL ENGINEERS - SURVEYORS
290 ROBERTS ST. SUITE 200
EAST HARTFORD, CONNECTICUT

I HEREBY DECLARE THAT THIS MAP IS A TRUE AND CORRECT COPY OF THE ORIGINAL
SURVEY MAP AND MAPS IN THE OFFICE OF THE CLERK OF THE COURT AND THE CLERK OF THE
PROBATE COURT AND THAT THE SAME ARE THE PROPERTY OF THE ASSOCIATION OF LAND SURVEYORS, INC.

MAP PREPARED FOR
F.B.K. ASSOCIATES
NO. 66 EAST SERVICE ROAD
HARTFORD, CONNECTICUT

DATE 7/31/90
SCALE 1" = 20'
SHEET NO. 1 OF 1
JOB NO. 120-90

6561

0 INCHES 1 2 3 4