


RECEIVED BY
 DEC 13 1962
 TOWN OF HARTFORD
 VOLUME 1

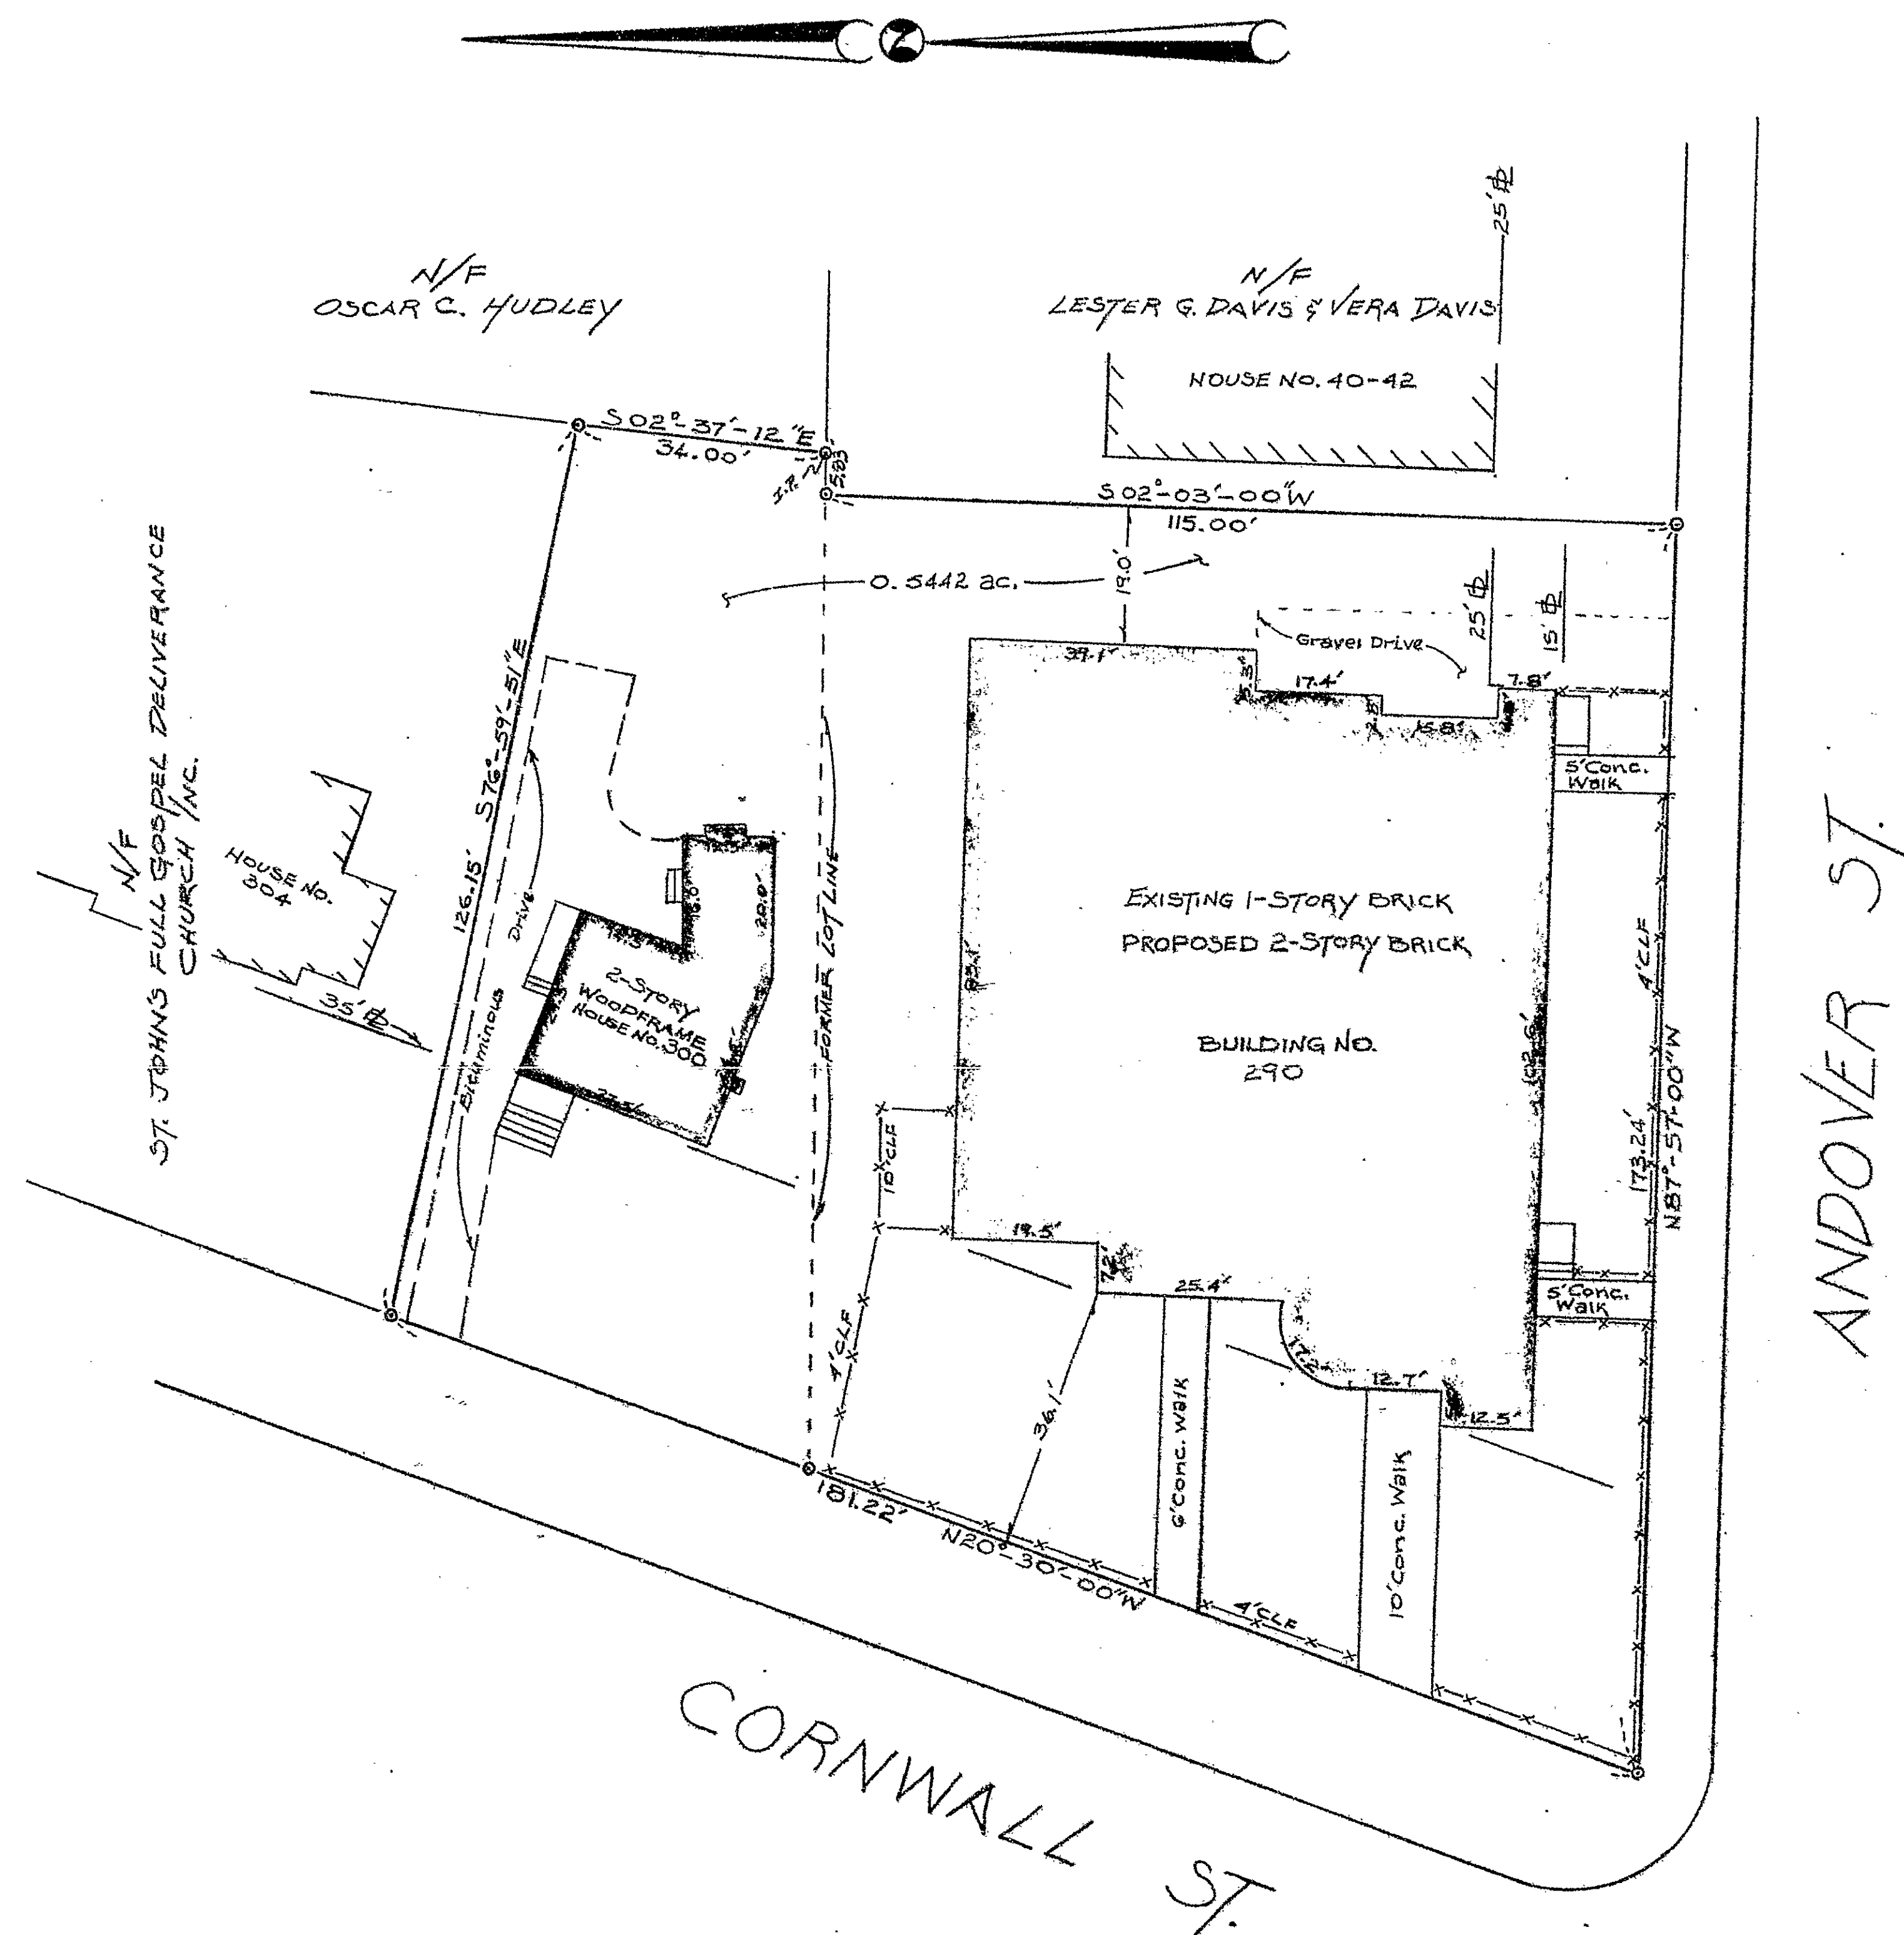

CERTIFIED SUBSTANTIALLY CORRECT
[Signature]

The portions of Cornwall St and Andover St shown on this plan
 are established public streets of the City of Hartford.
 12/21/90
 Date City Engineer

PROPERTY OF
 ST. JOHN'S FULL GOSPEL
 DELIVERANCE CHURCH INC.
 290 & 300 CORNWALL STREET
 HARTFORD, CT.
 SCALE: 1"=20' DATE: 12-12-90

Void if not embossed.

1962 142

