


1975

1975-1

ENG 24 ED REV. 10-86

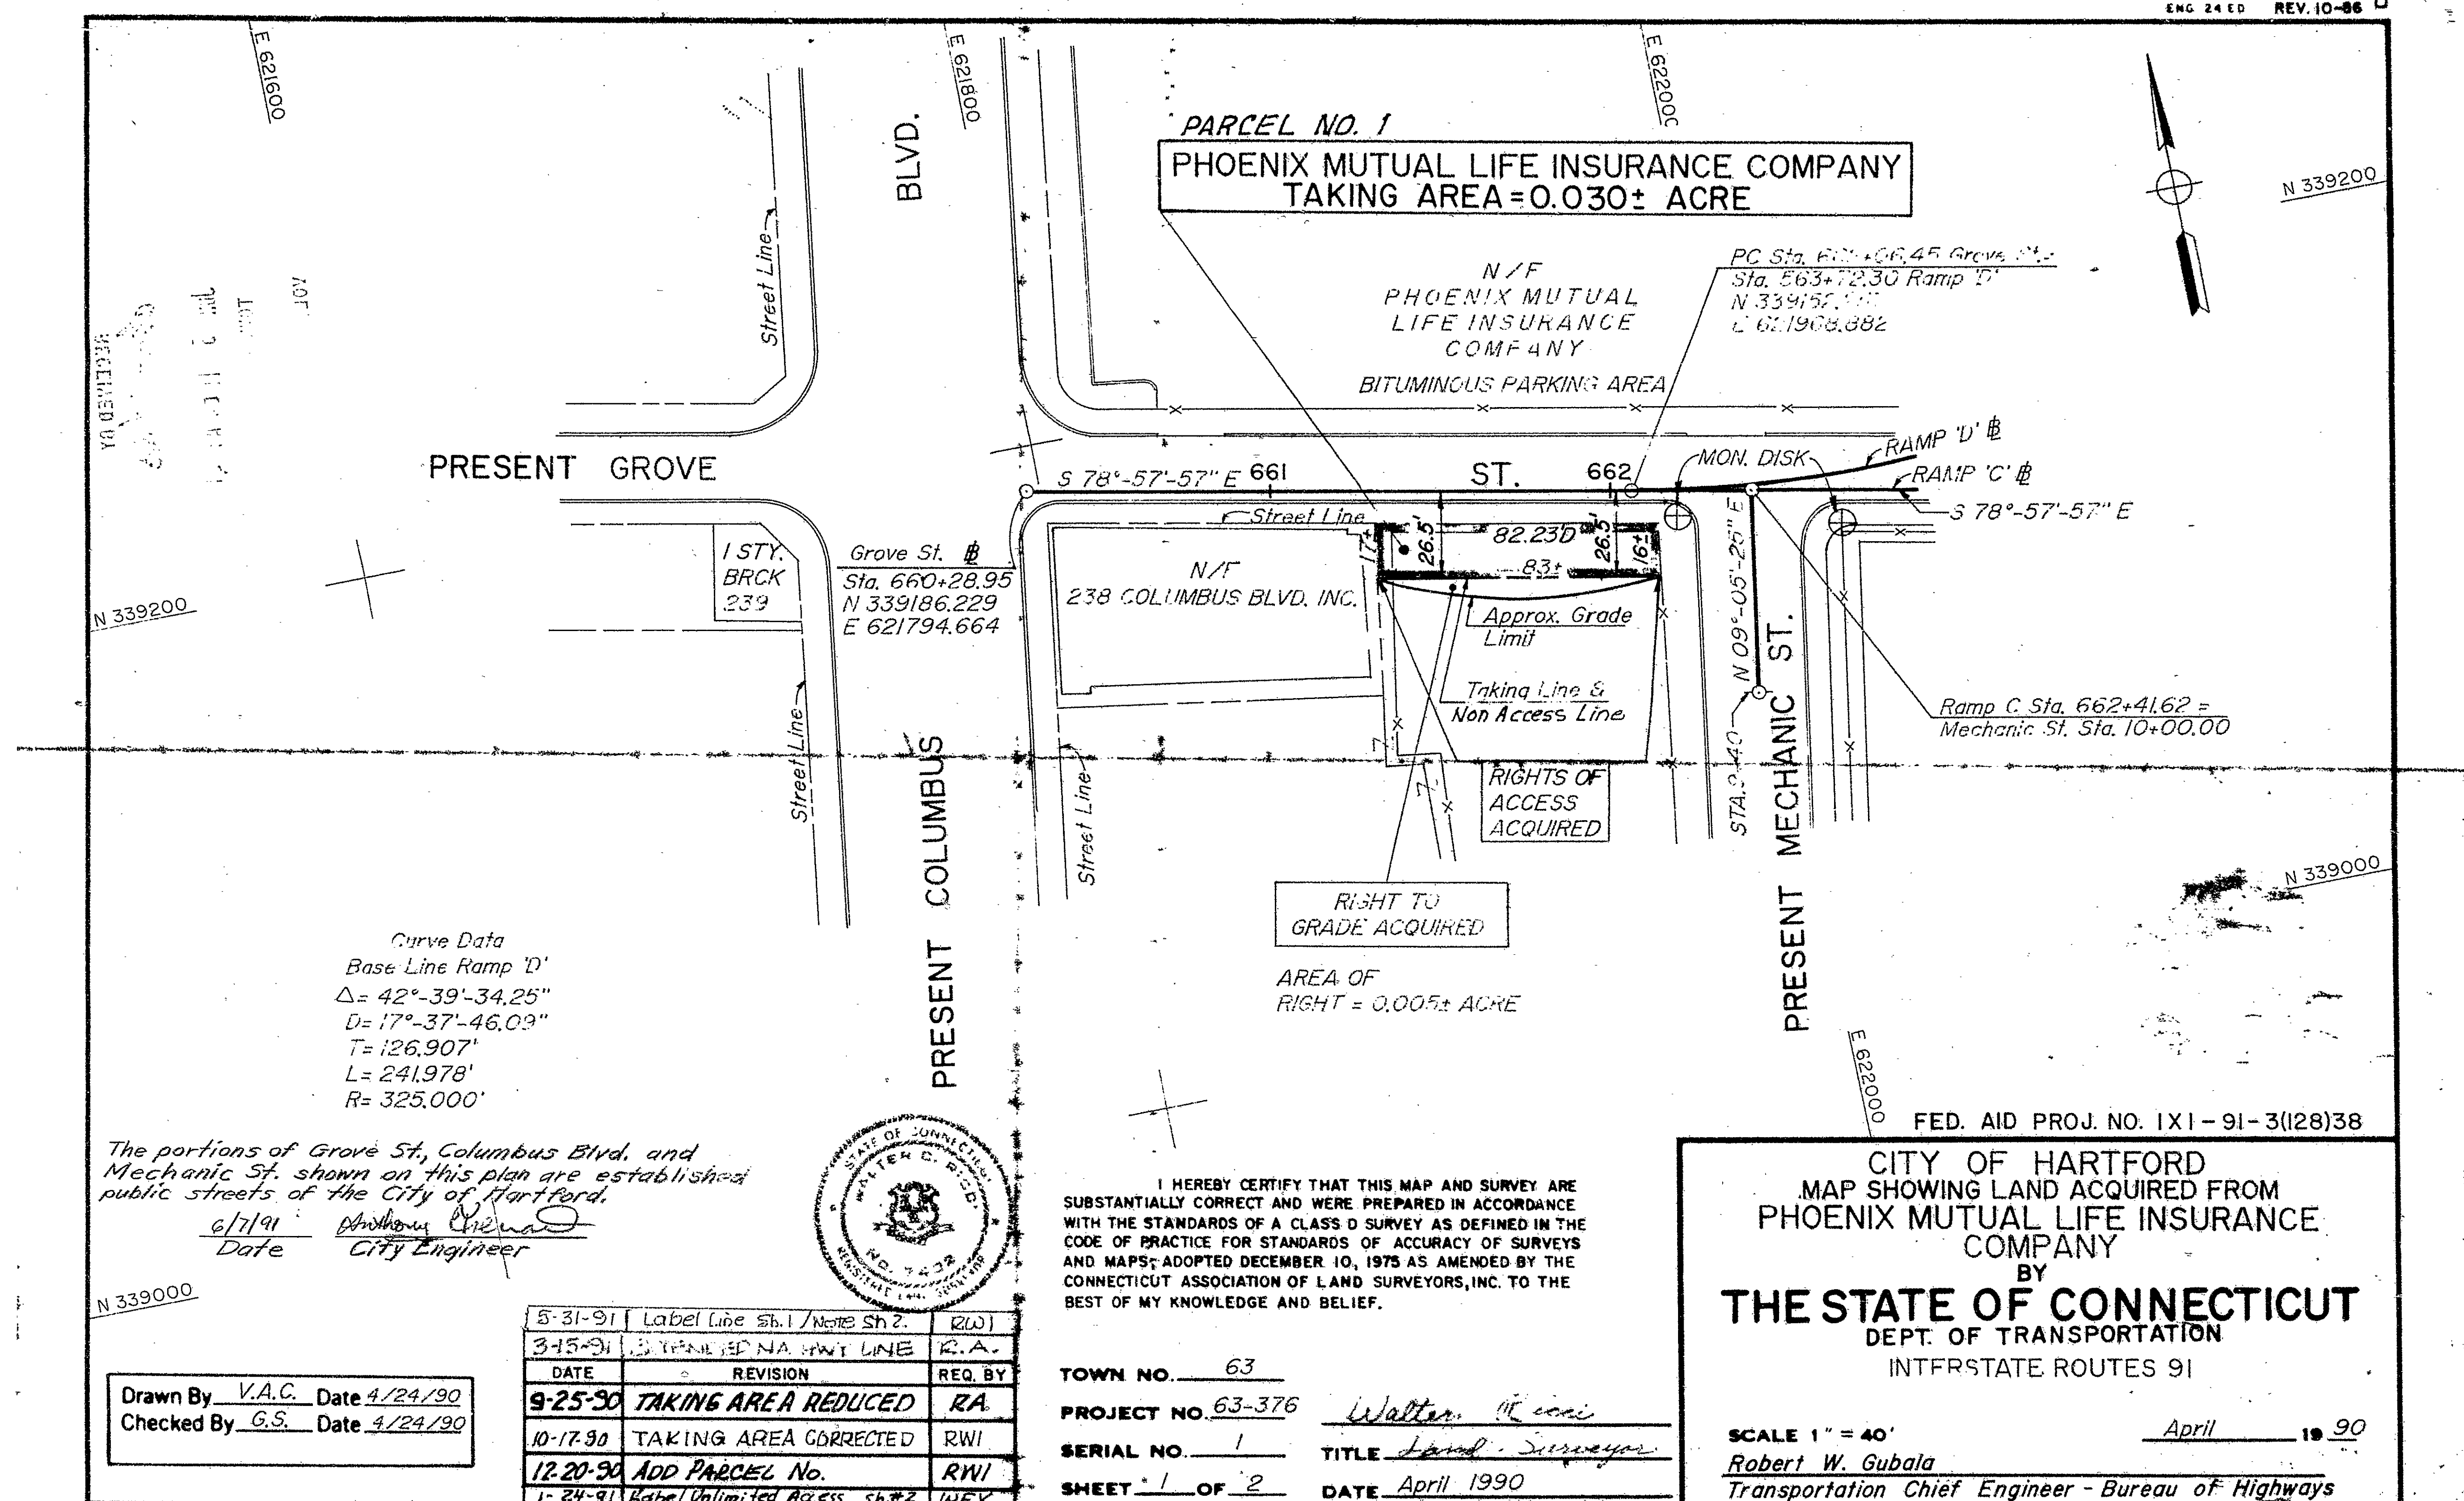

0 INCHES 1 2 3 4