


1978

ENG 2410 REV. 3-86

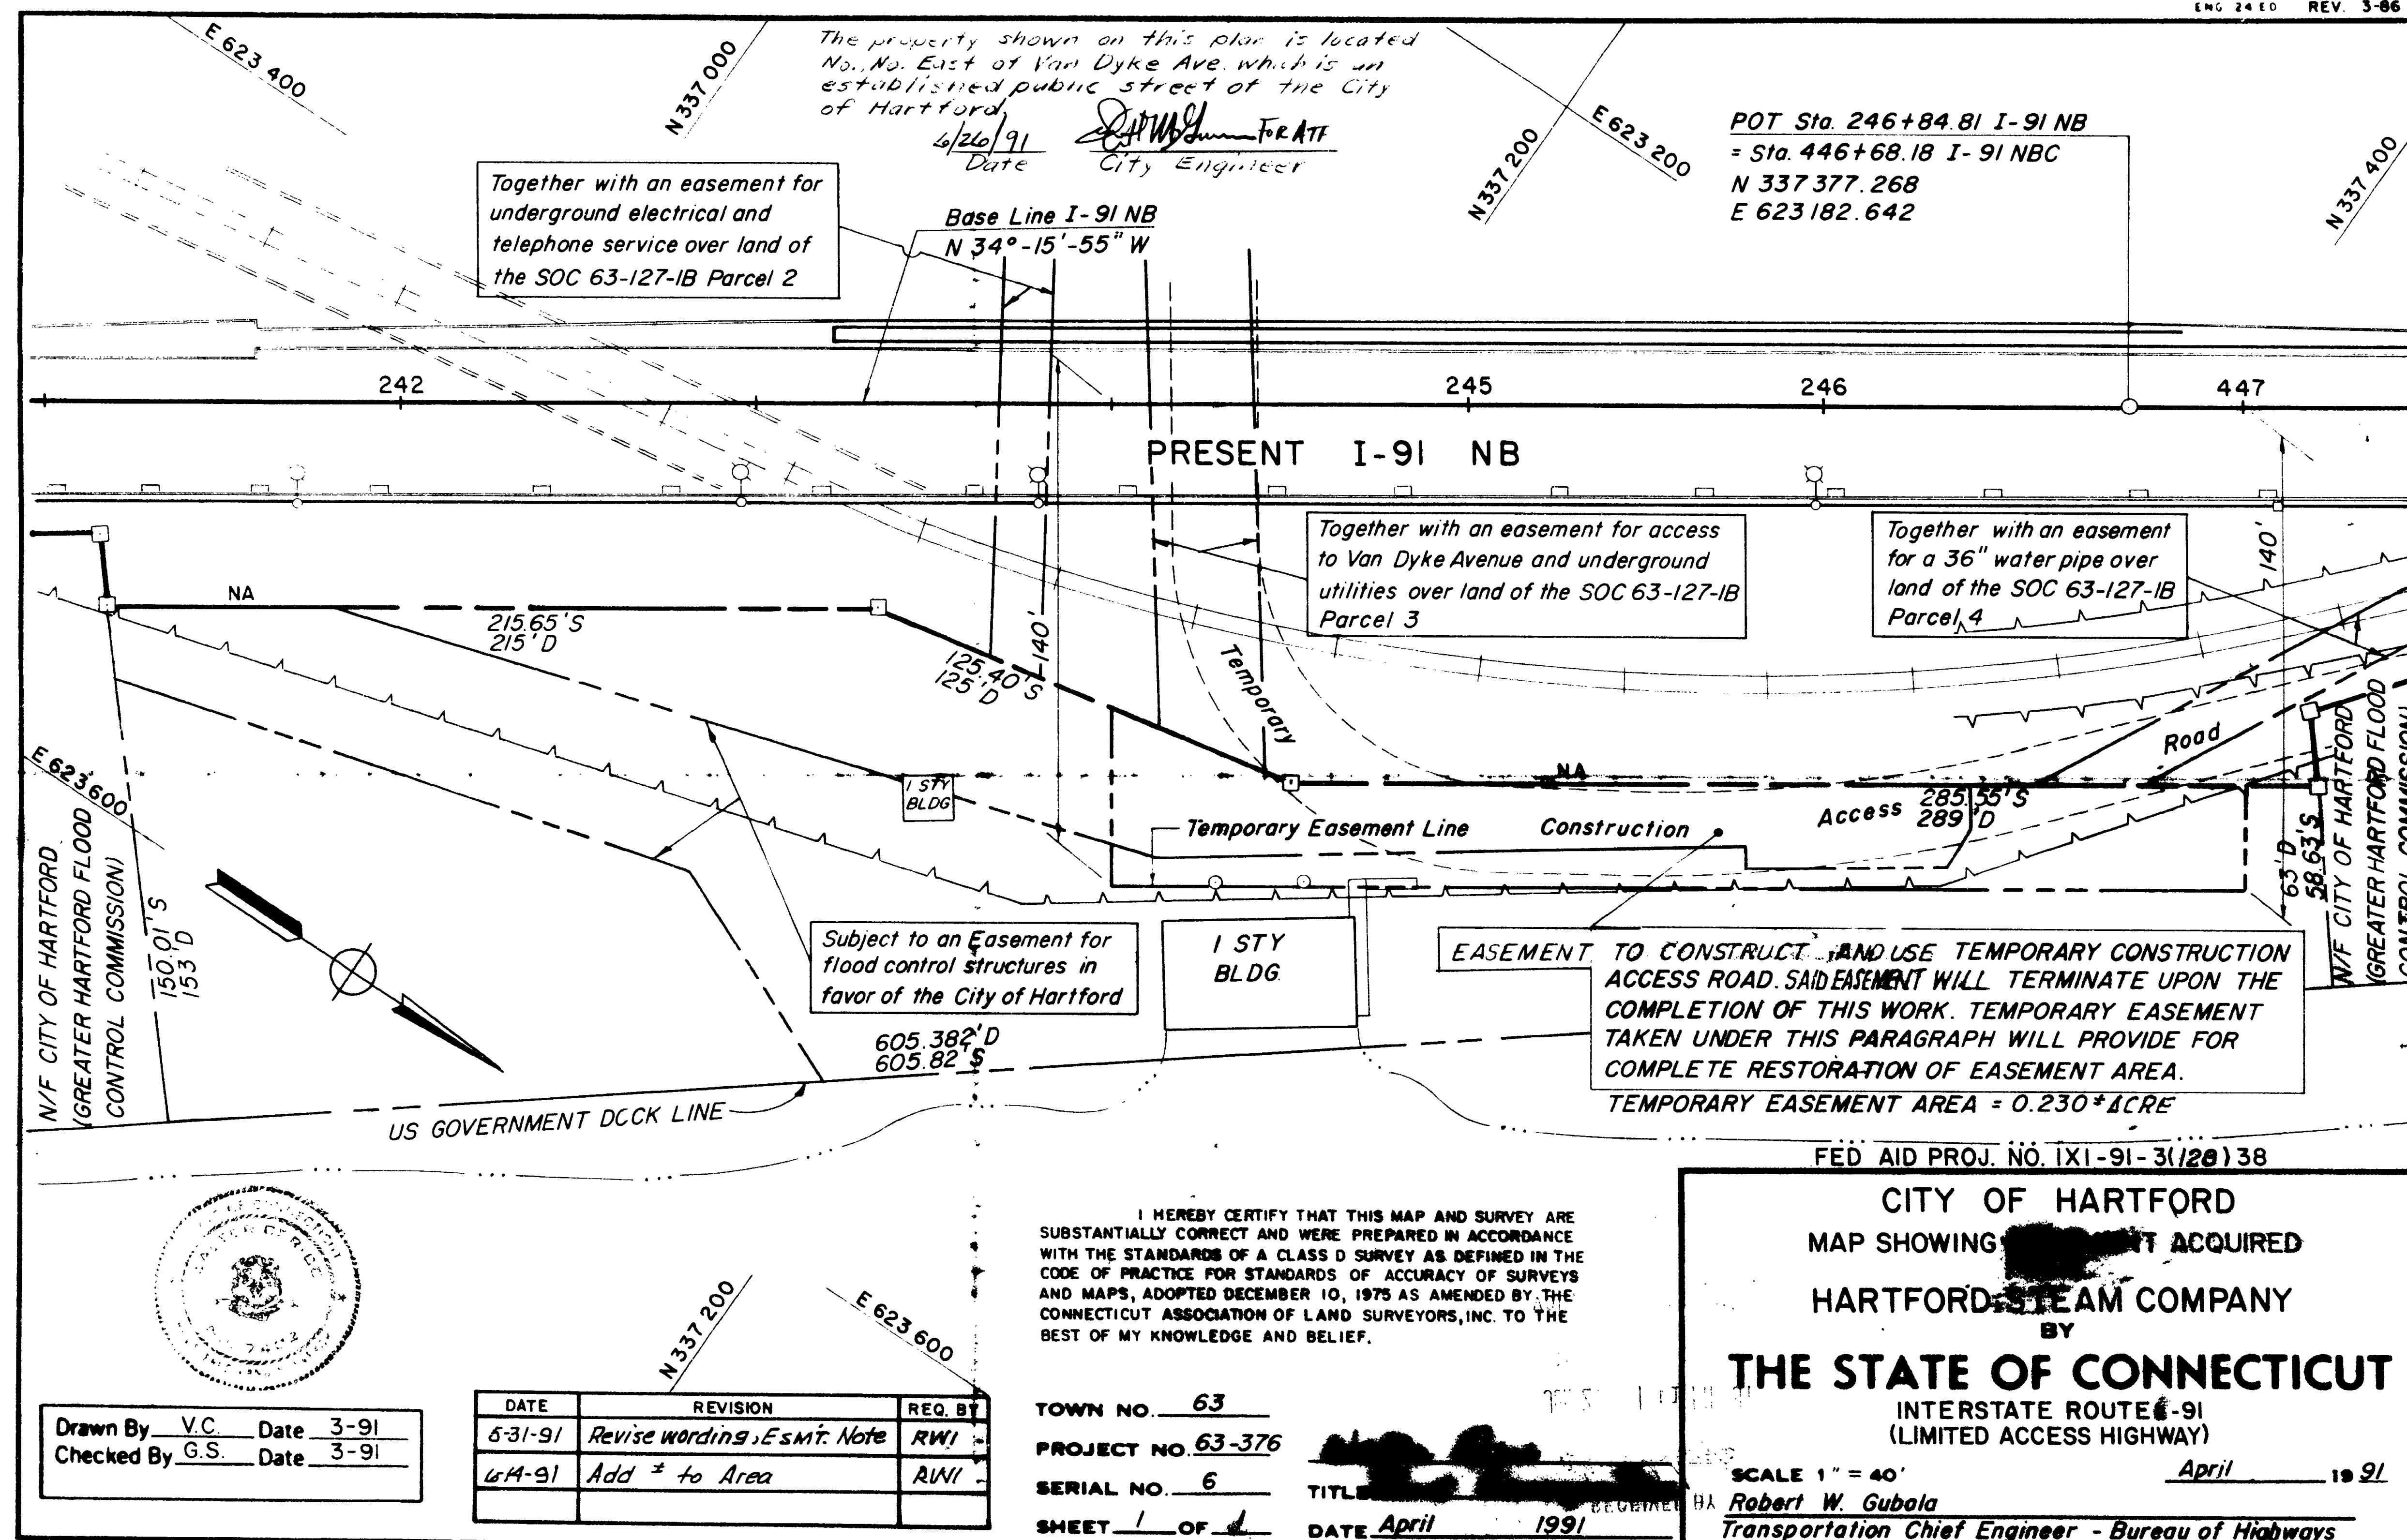

0 INCHES 1 2 3 4

1978

158