


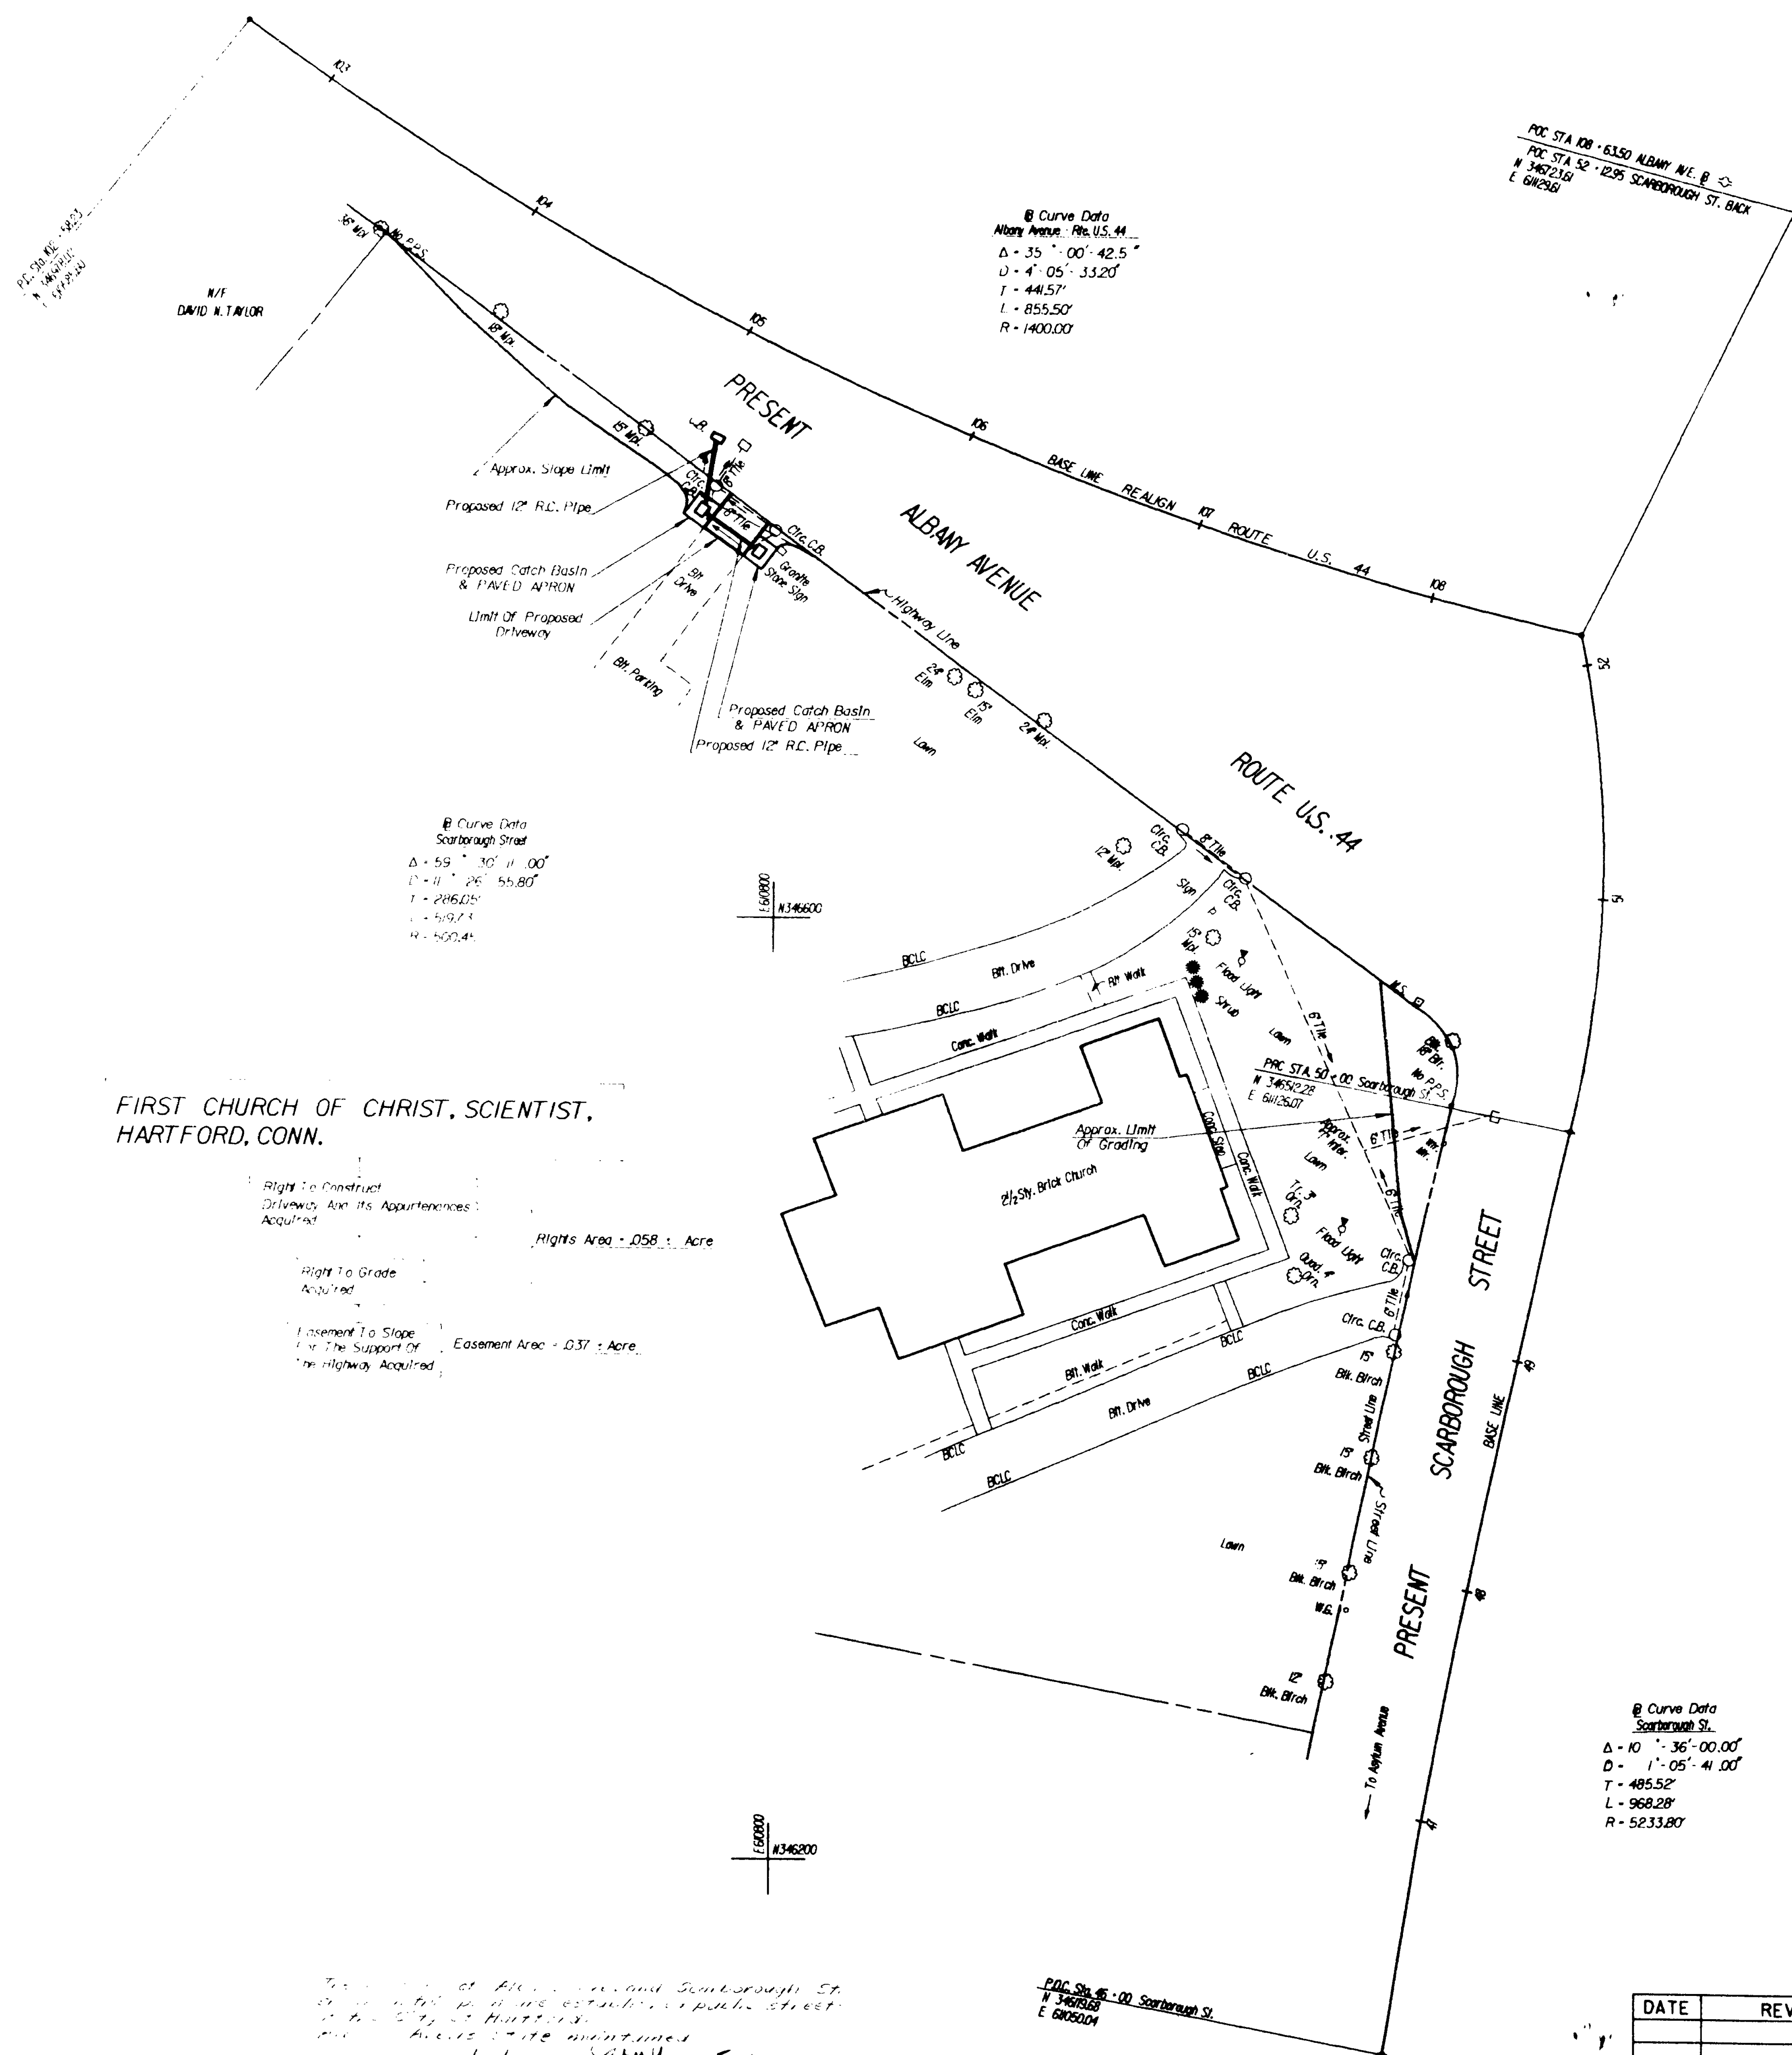

FIRST CHURCH OF CHRIST, SCIENTIST,
HARTFORD, CONN.

Right To Construct
Driveways And Its Appurtenances
Acquired

Rights Area = .058 ± Acre

Right To Grade
Acquired

Easement To Slope
For The Support Of
The Highway Acquired


Easement Area = .037 ± Acre

Drawn by T.S.A. Date 2/15/91
 Checked by B.L.Z. Date 2/15/91
 Title P0634600.12W

For use of Albany Avenue and Scarborough St.
 at the intersection of the proposed public street
 at the City of Hartford.
 All rights to be maintained
 Date 2/15/91
 Date 2/15/91

DATE	REVISION	REQ. BY

TOWN NO. 63
 PROJECT NO. 63-460
 SERIAL NO. 03
 SHEET 1 OF 1
 DATE FEBRUARY 1991
 TITLE Trans. Super. Engr. (H.D.)
 Robert W. Gubala

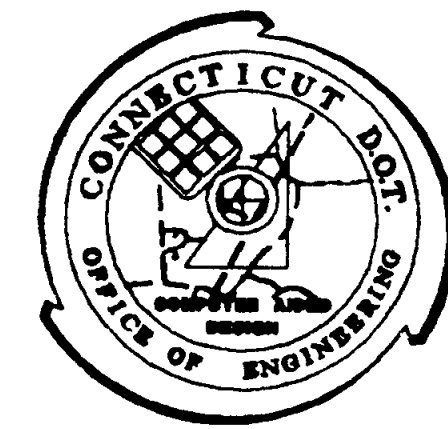

FED. R.O.W. # F - 14 (134)

TOWN OF HARTFORD
 MAP SHOWING EASEMENT ACQUIRED FROM
 FIRST CHURCH OF CHRIST,
 SCIENTIST, HARTFORD, CONN.
 BY

THE STATE OF CONNECTICUT
 REALIGN ROUTE U.S. 44 AT SCARBOROUGH STREET

SCALE 1" = 40'
 ROBERT W. GUBALA
 TRANSPORTATION CHIEF ENGINEER
 BUREAU OF HIGHWAYS
 FEBRUARY 19 91

1979