


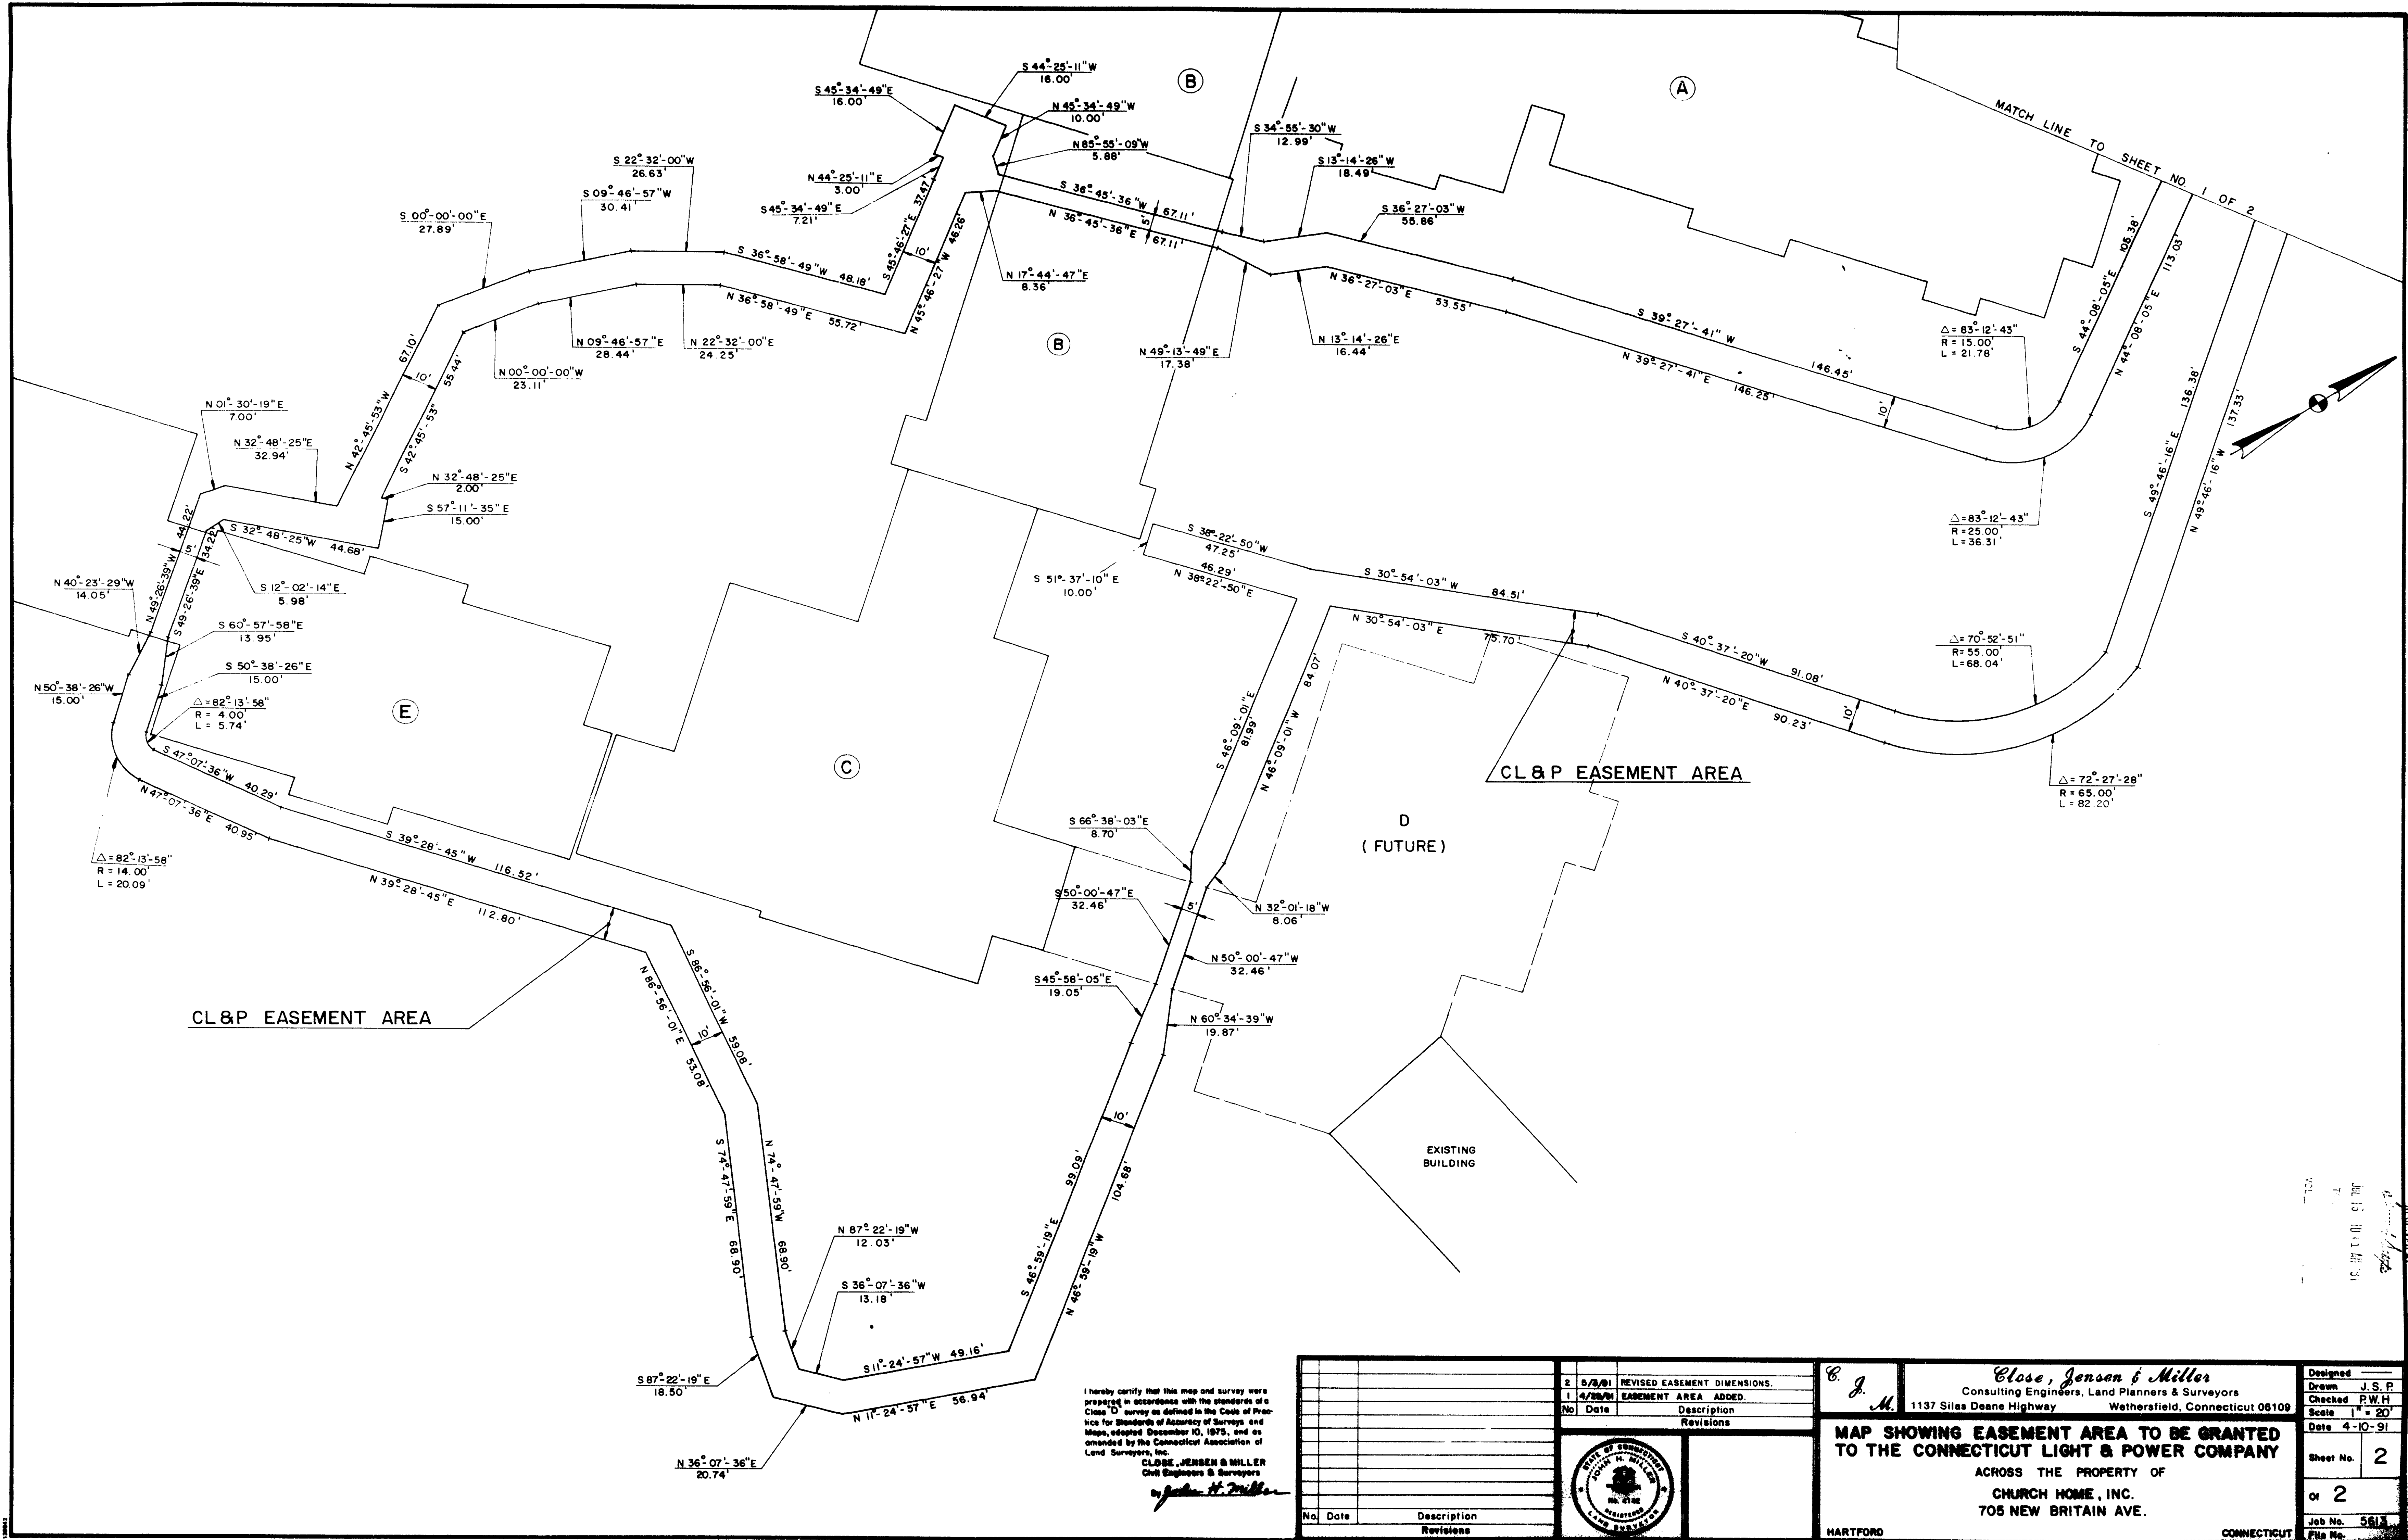

I hereby certify that this map and survey were prepared in accordance with the standards of a Class "D" survey as defined in the Code of Practice for Standards of Accuracy of Surveys and Maps, adopted December 10, 1975, and as amended by the Connecticut Association of Land Surveyors, Inc.

CLOSE, JENSEN & MILLER
Civil Engineers & Surveyors

John H. Miller

No.	Date	Description	Revisions
2	5/9/81	REVISED EASEMENT DIMENSIONS.	
1	4/28/81	EASEMENT AREA ADDED.	



C. J. M.	Close, Jensen & Miller Consulting Engineers, Land Planners & Surveyors 1137 Silas Deane Highway Wetherfield, Connecticut 06109	
	MAP SHOWING EASEMENT AREA TO BE GRANTED TO THE CONNECTICUT LIGHT & POWER COMPANY ACROSS THE PROPERTY OF CHURCH HOME, INC. 705 NEW BRITAIN AVE.	
HARTFORD		CONNECTICUT
Designed <u> </u> Drawn <u>J.S.P.</u> Checked <u>P.W.H.</u> Scale <u>1" = 20'</u> Date <u>4-10-91</u>		Sheet No. <u>2</u> or <u>2</u> Job No. <u>5613</u> File No. <u> </u>

