



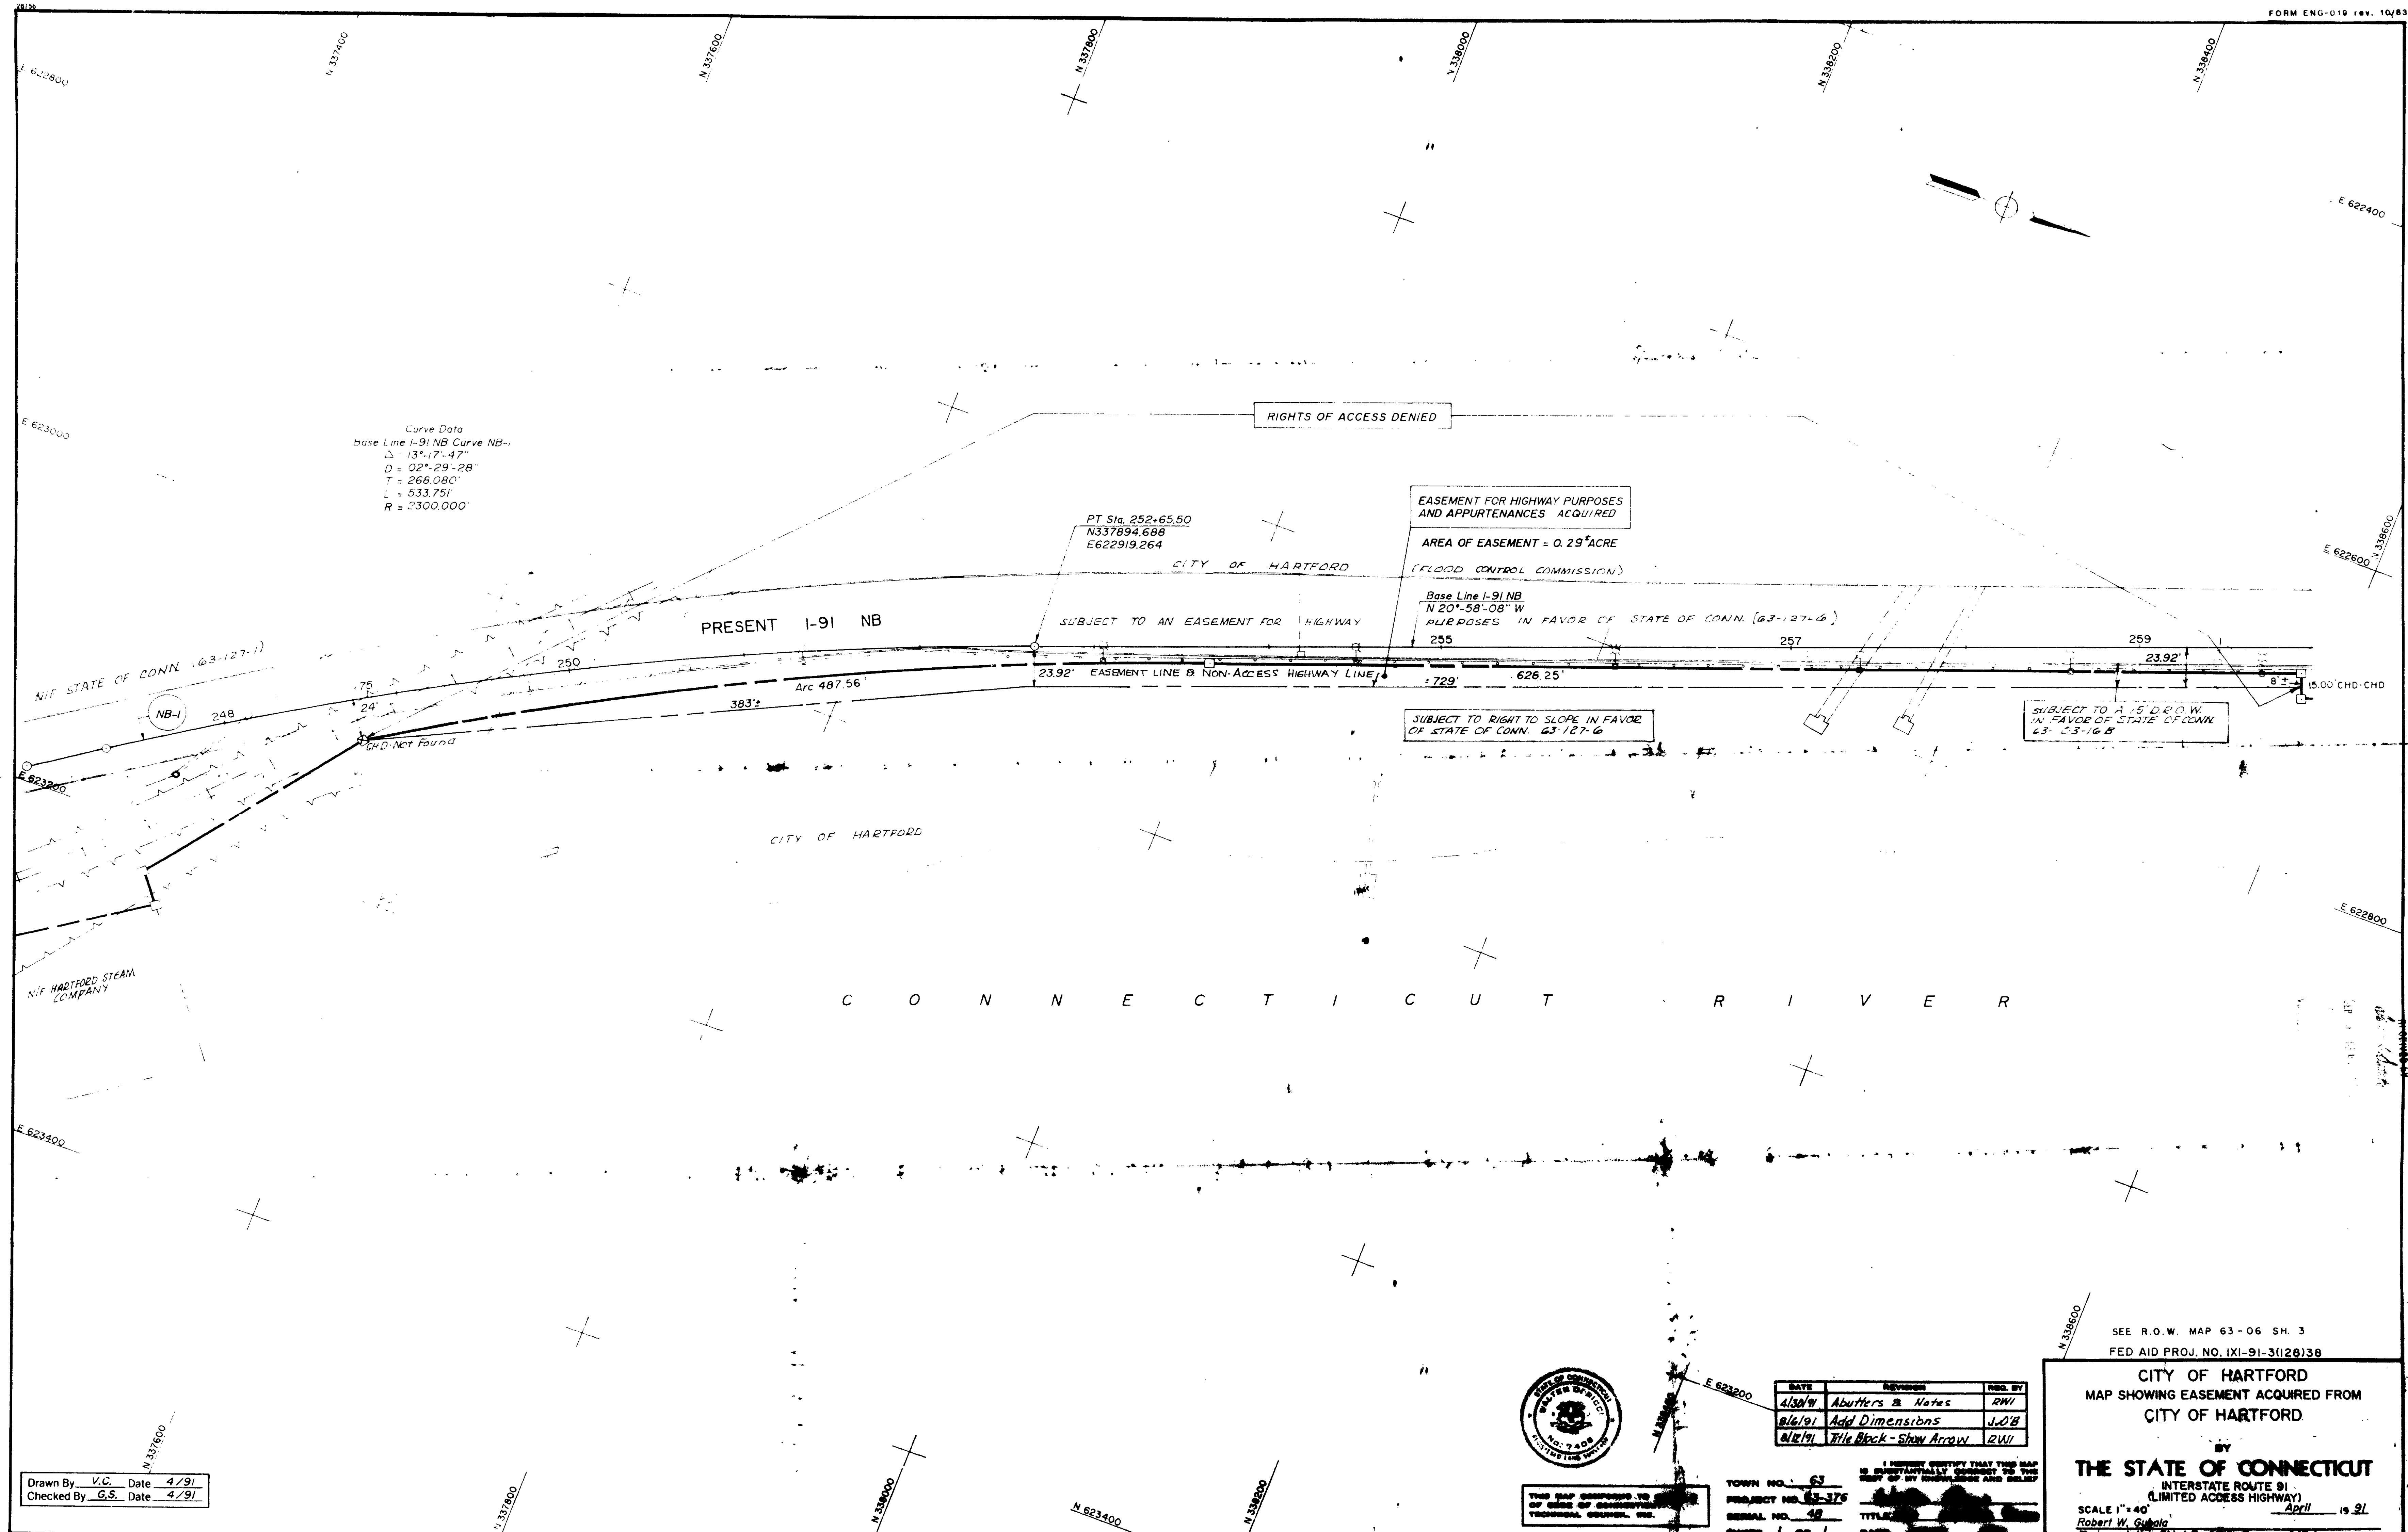

Drawn By V.C. Date 4/91  
 Checked By G.S. Date 4/91

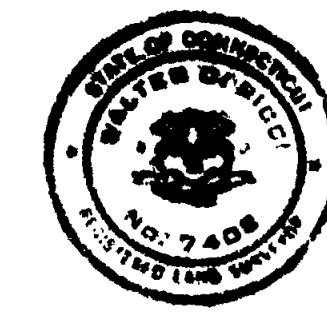

THIS MAP SUBMITTED TO THE  
 BOARD OF SUPERVISORS OF THE  
 TOWN OF HARTFORD, CT.

| DATE    | REVISION                 | REV. BY |
|---------|--------------------------|---------|
| 4/30/91 | Abutters & Notes         | RWJ     |
| 6/6/91  | Add Dimensions           | J.D.B.  |
| 6/6/91  | Title Block - Show Arrow | RWJ     |

TOWN NO. 63  
 PROJECT NO. 63-375  
 SERIAL NO. 48  
 SHEET 1 OF 1

SEE R.O.W. MAP 63-06 SH. 3  
 FED AID PROJ. NO. IXI-91-3(128)38  
**CITY OF HARTFORD**  
 MAP SHOWING EASEMENT ACQUIRED FROM  
 CITY OF HARTFORD.

BY  
**THE STATE OF CONNECTICUT**  
 INTERSTATE ROUTE 91  
 (LIMITED ACCESS HIGHWAY)  
 SCALE 1" = 40'  
 Robert W. Gubala  
 Transportation Civil Engineer, State of Connecticut

1990 #10