


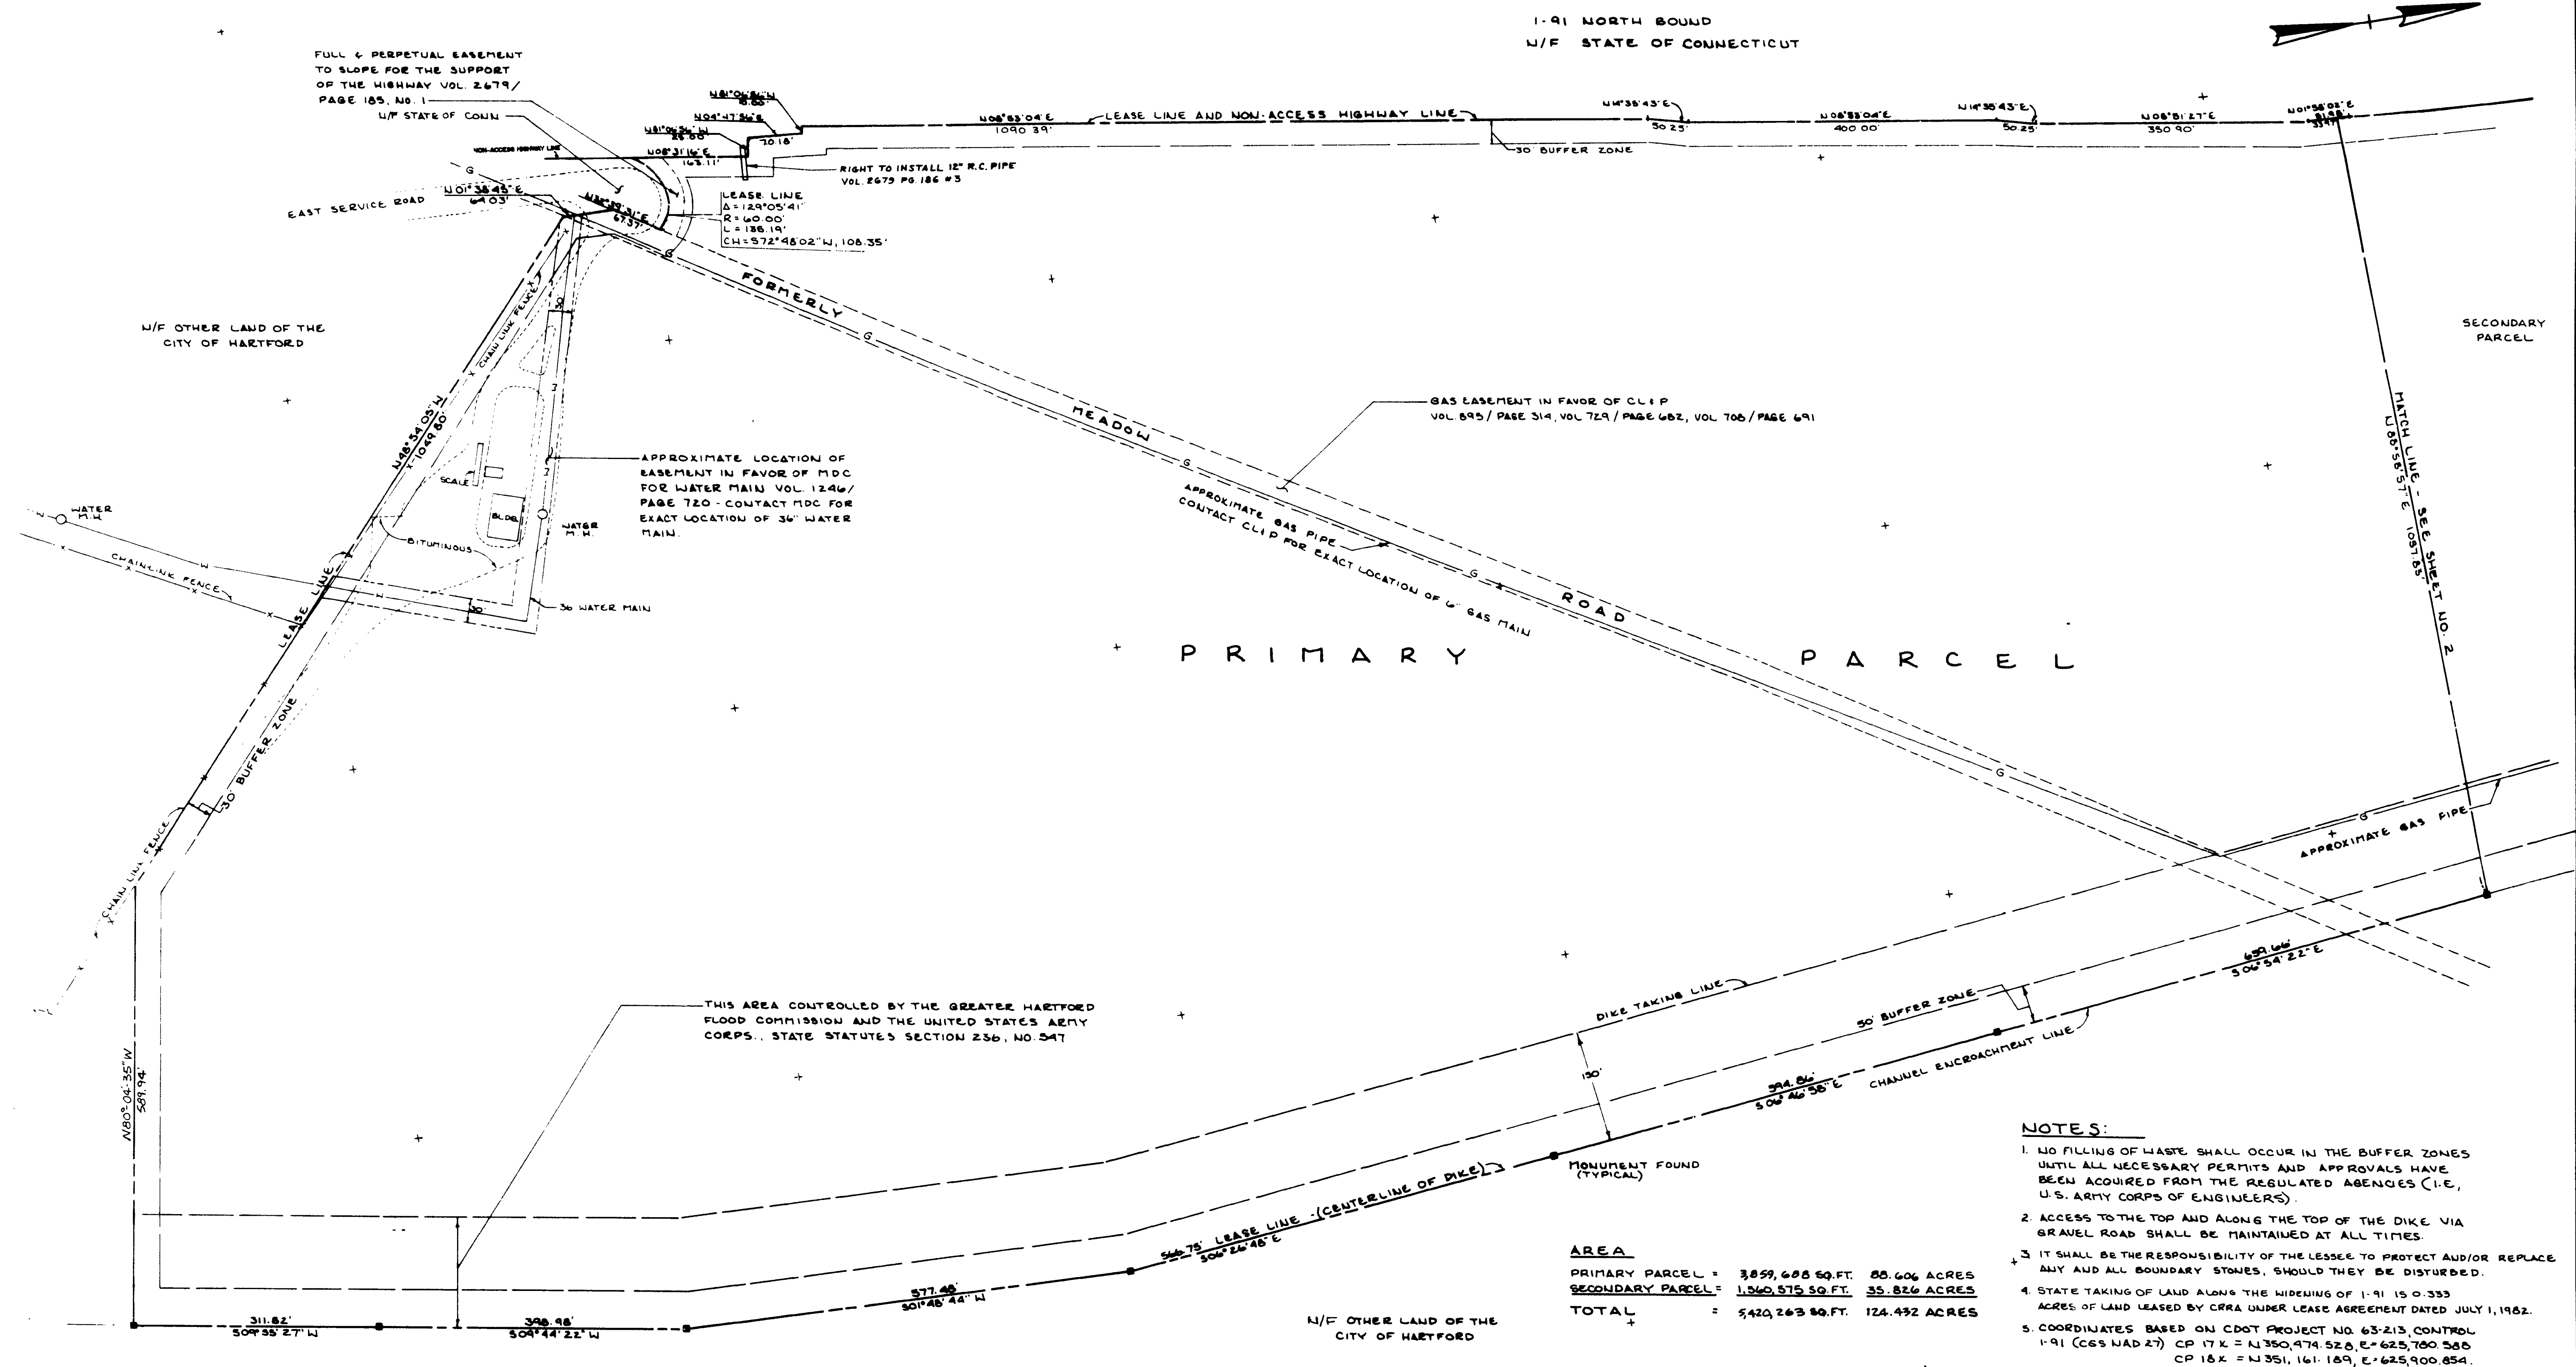

## MAP REFERENCES:

1. "TOWN OF HARTFORD: MAP SHOWING LAND ACQUIRED FROM CITY OF HARTFORD BY THE STATE OF CONNECTICUT - WIDENING OF INTERSTATE ROUTE 91 (LIMITED ACCESS HIGHWAY) SCALE 1"=40', PROJECT NO. 63-358, SERIAL NO. 35 E, SHEETS 1, 2, 3 AND 4 OF 4, DATED OCTOBER, 1984, ROBERT N. GUSALA, TRANSPORTATION CHIEF ENGINEER, BUREAU OF HIGHWAYS, REVISED TO 9-28-87, BY THE STATE OF CONNECTICUT.
2. "BOUNDARY LIMIT FOR HARTFORD'S SOLID WASTE DISPOSAL SITE, NORTH MEADOWS, HARTFORD, CONN., SCALE 1"=200', DATED FEB 3 1982, REVISED TO JUNE 28, 1982, BY CITY OF HARTFORD, DEPARTMENT OF PUBLIC WORKS, BUREAU OF ENGINEERING SERVICES.
3. "RECONSTRUCTION OF I-91 BY THE STATE OF CONNECTICUT", PROJECT NO. 63-358, SHEETS 135A, 127, 135, 139A, DATED 1985, REVISED APRIL 30, 1987 BY THE STATE OF CONNECTICUT.
4. "PLAN SHOWING WATER MAIN EASEMENTS TO BE ACQUIRED FROM THE CITY OF HARTFORD BY THE METROPOLITAN DISTRICT IN THE NORTH MEADOWS, HARTFORD, CONN., SCALE 1"=100', ACC. NO. 11-4039, DATED OCTOBER, 1969 BY THE METROPOLITAN DISTRICT COMMISSION.
5. "THE CONNECTICUT LIGHT & POWER COMPANY, WATERBURY, CONNECTICUT, HARTFORD, THOMPSONVILLE GAS LINE, PLAN SHOWING RELOCATION OF GAS LINE, NORTH MEADOWS DIKE, HARTFORD, CONN., SCALE 1"=200', DATED 12-23-36, NO. 8983, BY THE CONNECTICUT LIGHT & POWER COMPANY.
6. "CONNECTICUT RIVER FLOOD CONTROL, NORTH MEADOWS DIKE, FISCAL YEAR 1939, SECTION GENERAL PLAN NO. 2, HARTFORD, CONN., SCALE 1"=200', DATED APRIL, 1939 BY THE CORPS OF ENGINEERS, U.S. ARMY, U.S. ENGINEER OFFICE, PROVIDENCE, R.I..
7. "PROJECT NO. 63-213, HARTFORD-NIMPSOR, WIDENING OF I-91, SCALE 1"=40', DATED MARCH, 1965, REVISED TO 1969, FIELD SURVEY BY DAVIS & HONES, PLOTTED BY JAMES R. PURCELL ASSOCIATES, BASE MAP 3.
8. "PLAN OF NORTH MEADOWS" BY THE DEPARTMENT OF ENGINEERING, CITY OF HARTFORD, SCALE 1"=200', DATED JUNE, 1937, NO. 416/1.
9. "MAP OF A PORTION OF LAND IN THE NORTH MEADOWS" BY THE DEPT. OF ENGINEERING CITY OF HARTFORD, SCALE 1"=40', DATED MAY 1939, PLAN NO. F108, DAY BOOK NO. 08953.

I hereby declare that this map is substantially correct. This map and survey were prepared in accordance with the standards of a Class A-2 survey as defined in the "Recommended Standards for Surveys and Maps in the State of Connecticut" as prepared and adopted by the Connecticut Association of Land Surveyors, Inc. on September 12, 1984.

*Lawrence R. Grissler, Jr.* 7/27/91  
LAWRENCE R. GRISSLER, JR. L.S. 12527  
No certification is expressed or implied unless this map bears the original signature and embossed seal of the above named land surveyor.



## NOTES:

1. NO FILLING OF WASTE SHALL OCCUR IN THE BUFFER ZONES UNTIL ALL NECESSARY PERMITS AND APPROVALS HAVE BEEN ACQUIRED FROM THE REGULATED AGENCIES (I.E., U.S. ARMY CORPS OF ENGINEERS).
2. ACCESS TO THE TOP AND ALONG THE TOP OF THE DIKE VIA GRAVEL ROAD SHALL BE MAINTAINED AT ALL TIMES.
3. IT SHALL BE THE RESPONSIBILITY OF THE LESSEE TO PROTECT AND/OR REPLACE ANY AND ALL BOUNDARY STONES, SHOULD THEY BE DISTURBED.
4. STATE TAKING OF LAND ALONG THE WIDENING OF I-91 IS 0.333 ACRES OF LAND LEASED BY CRRA UNDER LEASE AGREEMENT DATED JULY 1, 1982.
5. COORDINATES BASED ON CDOT PROJECT NO. 63-213, CONTROL I-91 (CGS NAD 27) CP 17 K = N 350,974.528, E = 625,700.568 CP 16 K = N 351,161.189, E = 625,900.854.

## AREA

PRIMARY PARCEL = 3,899,608 SQ. FT. 88.606 ACRES  
SECONDARY PARCEL = 1,560,575 SQ. FT. 35.826 ACRES  
TOTAL = 5,460,183 SQ. FT. 124.432 ACRES

|                 |                      |                     |
|-----------------|----------------------|---------------------|
| REVIEWED        | BY                   | DATE                |
| PLOTTING        | RA                   | 6-26-91             |
| BOUNDARY        | RA                   | 7-16-91             |
| DRAFTING        | RA                   | 7-15-91             |
| FIELD EDIT      |                      |                     |
| PARTY CHG. REV. |                      |                     |
| REVISION DATE   |                      |                     |
| A 8/1/91        | A                    | A                   |
| A 8/1/91        | A                    | A                   |
| HOR. DATUM      | CDOT F-1             |                     |
| VER. DATUM      | CONTROL              |                     |
| SCALE:          | HOR. 1 IN. = 100 FT. | VER. 1 IN. = 10 FT. |

**FUSS & O'NEILL**  
146 HARTFORD ROAD, MANCHESTER, CONNECTICUT 06040  
(203) 848-2489

SURVEY SHOWING LAND LEASED BY  
CONNECTICUT RESOURCES RECOVERY AUTHORITY  
FROM THE CITY OF HARTFORD  
IN THE NORTH MEADOWS  
HARTFORD, CONNECTICUT  
PROJECT FLD. 8K DATE 7-18-91  
90-336A, 90-666, 711, 718-91 SHEET NO. 1 OF 2

